




PRE-EXISTING  
GROUND FLOOR PLAN  
SCALE: 1/100

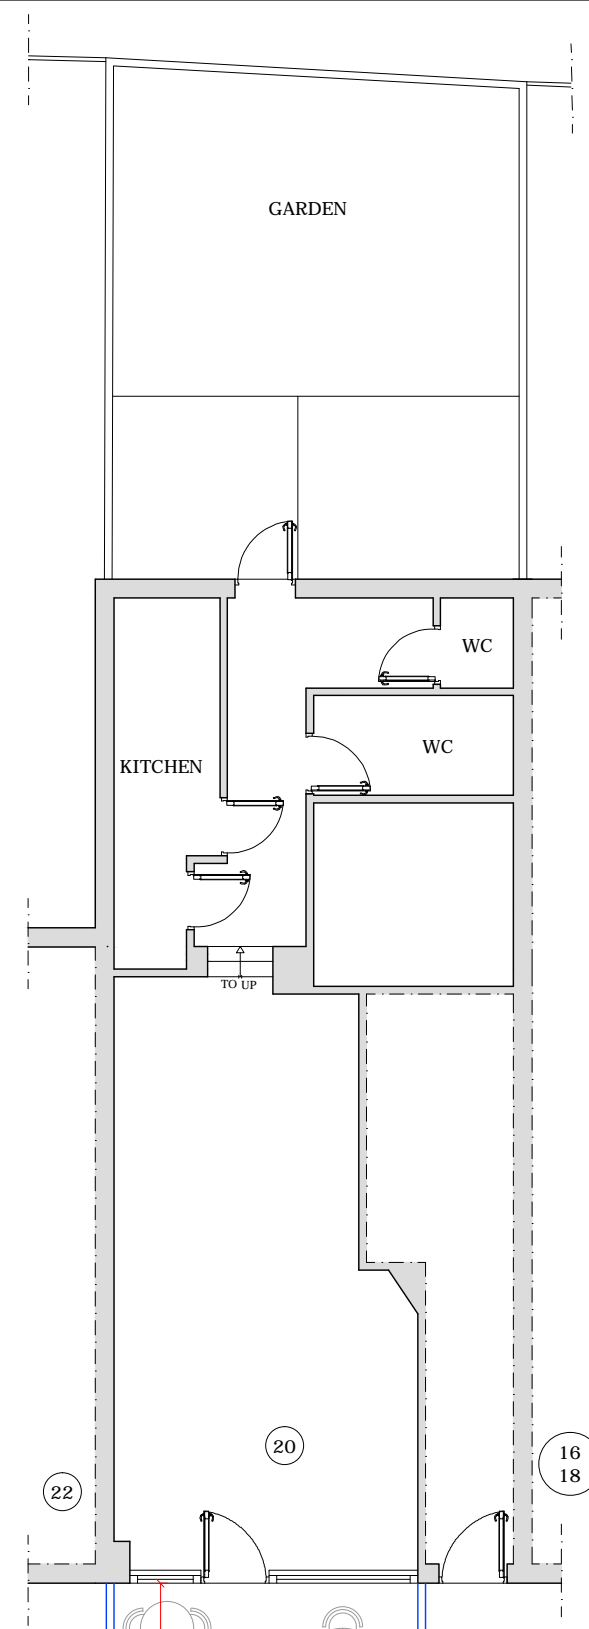

EXISTING  
GROUND FLOOR PLAN  
SCALE: 1/100

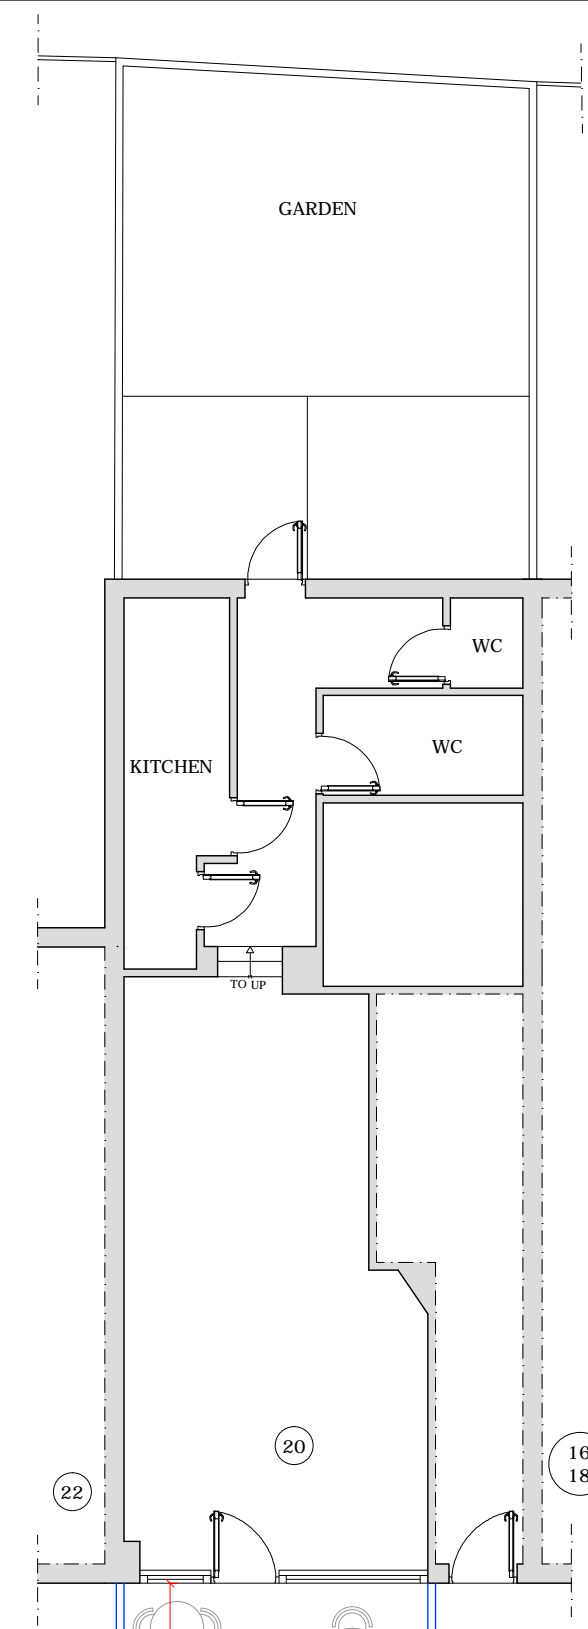

PROPOSED  
GROUND FLOOR PLAN  
SCALE: 1/100

 

86-90 PAUL STREET, LONDON EC2A 4NE  
TOWN PLANNING CONSULTANTS & ARCHITECTURAL DESIGN  
TEL : 07445202833 - 03330119475  
www.hstdesign.co.uk  
info@hstdesign.co.uk

ADDRESS: 20 YORK RISE LONDON NW5 1ST	REF NO: 17/010.02
DATE: JAN.2017	SCALE: 1:100 @A3