




PHOTOGRAPH OF FRONT ELEVATION




EXISTING FRONT ELEVATION

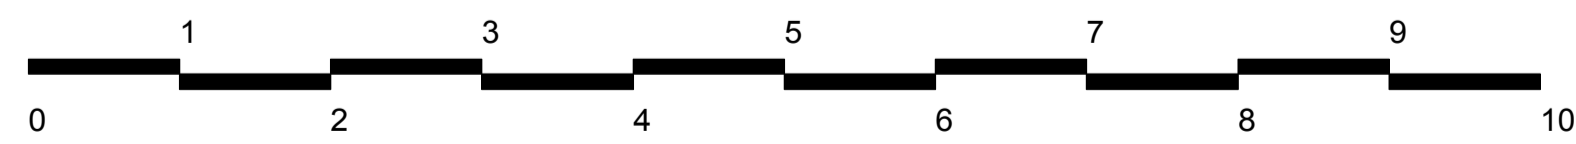

Scale - meters

REVISION	BY	DATE	REVISION	BY	DATE
-	-	-			

**PLANNING APPLICATION**

CLIENT	<b>HSBC</b> 	
DRAWING	<b>EXISTING FRONT ELEVATION</b>	
DRAWING No.	<b>16 033 0027 PA 01</b>	SCALE 1:100 @ A3 1:50 @ A1
PROJECT	HSBC High Holborn HSBC UK Rebranding - PIN GB3689 210 High Holborn - London - WC1V 7BZ	
DRAWN BY / OFFICE	MA / LONDON	REVISION -