
 


SITE PLAN
SCALE:1:500

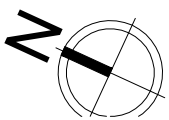

Copyright of this drawing belongs to & is vested in **THIRDWAY INTERIORS** and may not be reproduced or without written consent by **THIRDWAY INTERIORS**. Any persons, firm or company unlawfully reproduces or distributes this drawing or in any way infringing the copyright therein will be prosecuted.

This document is the property of **THIRDWAY INTERIORS**. Copyright is reserved by them, and the drawing is issued on the condition that it is not copied, reproduced or retained by, not disclosed to any unauthorised person, either wholly or in part, without the consent in writing from **THIRDWAY INTERIORS**.

Note
ALL DIMENSIONS MUST BE CHECKED ON SITE.
DO NOT SCALE FROM THIS DRAWING.
THIS DRAWING IS FOR DISCUSSION PURPOSES ONLY AND IS SUBJECT TO FIRE OFFICER AND BUILDING REGULATION APPROVALS BEING OBTAINED.

Drawing Approval

Client Signature	
Printed Name	
ThirdWay Signature	
Date	
Specification Ref	

- Status**
- Preliminary/info.
 - Planning
 - Contract
 - Construction
 - Approval/Comment
 - As-Built
 - Building Control

Revision Detail

Rev	Detail	By	Date

PLANNING DRAWING

Client
COLUMBIA THREE ADNEEDLE

Project Title
FARRINGTON POINT
29-35 FARRINGTON ROAD
LONDON
EC1M 3JF

Drawing Title
SITE PLAN
PLANNING APPLICATION

Date: 29.11.16 Drawn By: MS

Scale: 1:500@A4 Rev: C

Drawing No: 13757-SITE