


**EXISTING EAST ELEVATION**SCALE:1:100

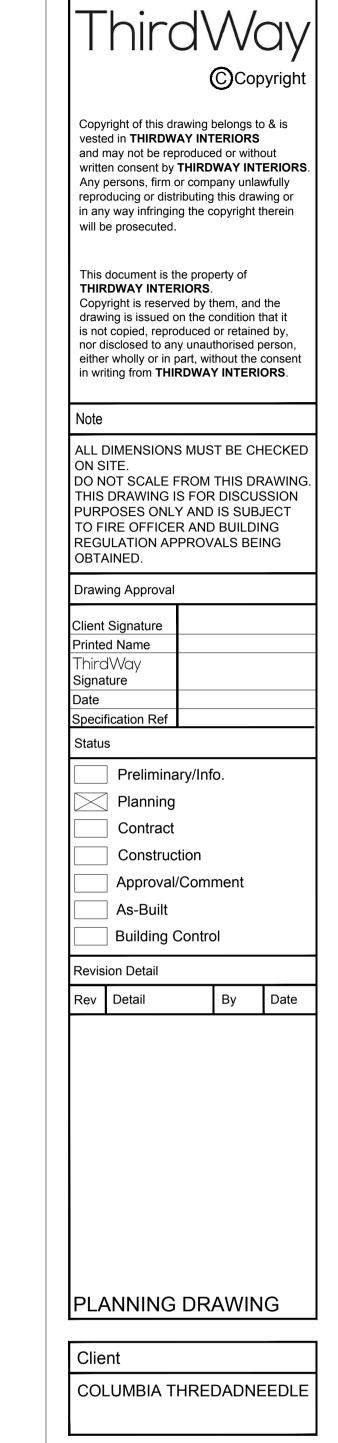

Project Title

FARRINGDON POINT 29-35 FARRINGDON ROAD LONDON EX1M 3JF

Drawing Title

EAST ELEVATION
EXISTING
PLANNING APPLICATION

Date: 29.11.16 Drawn By: MS

Scale: 1:100@A1 Rev: B

Drawing No: 13757-E ELEV

ThirdWdy
ThirdWay Interiors Ltd
2nd Floor 3-5 Bleeding Heart Yard
London EC1N 8SJ