


EXISTING GROUND FLOOR PLAN
SCALE:1:100

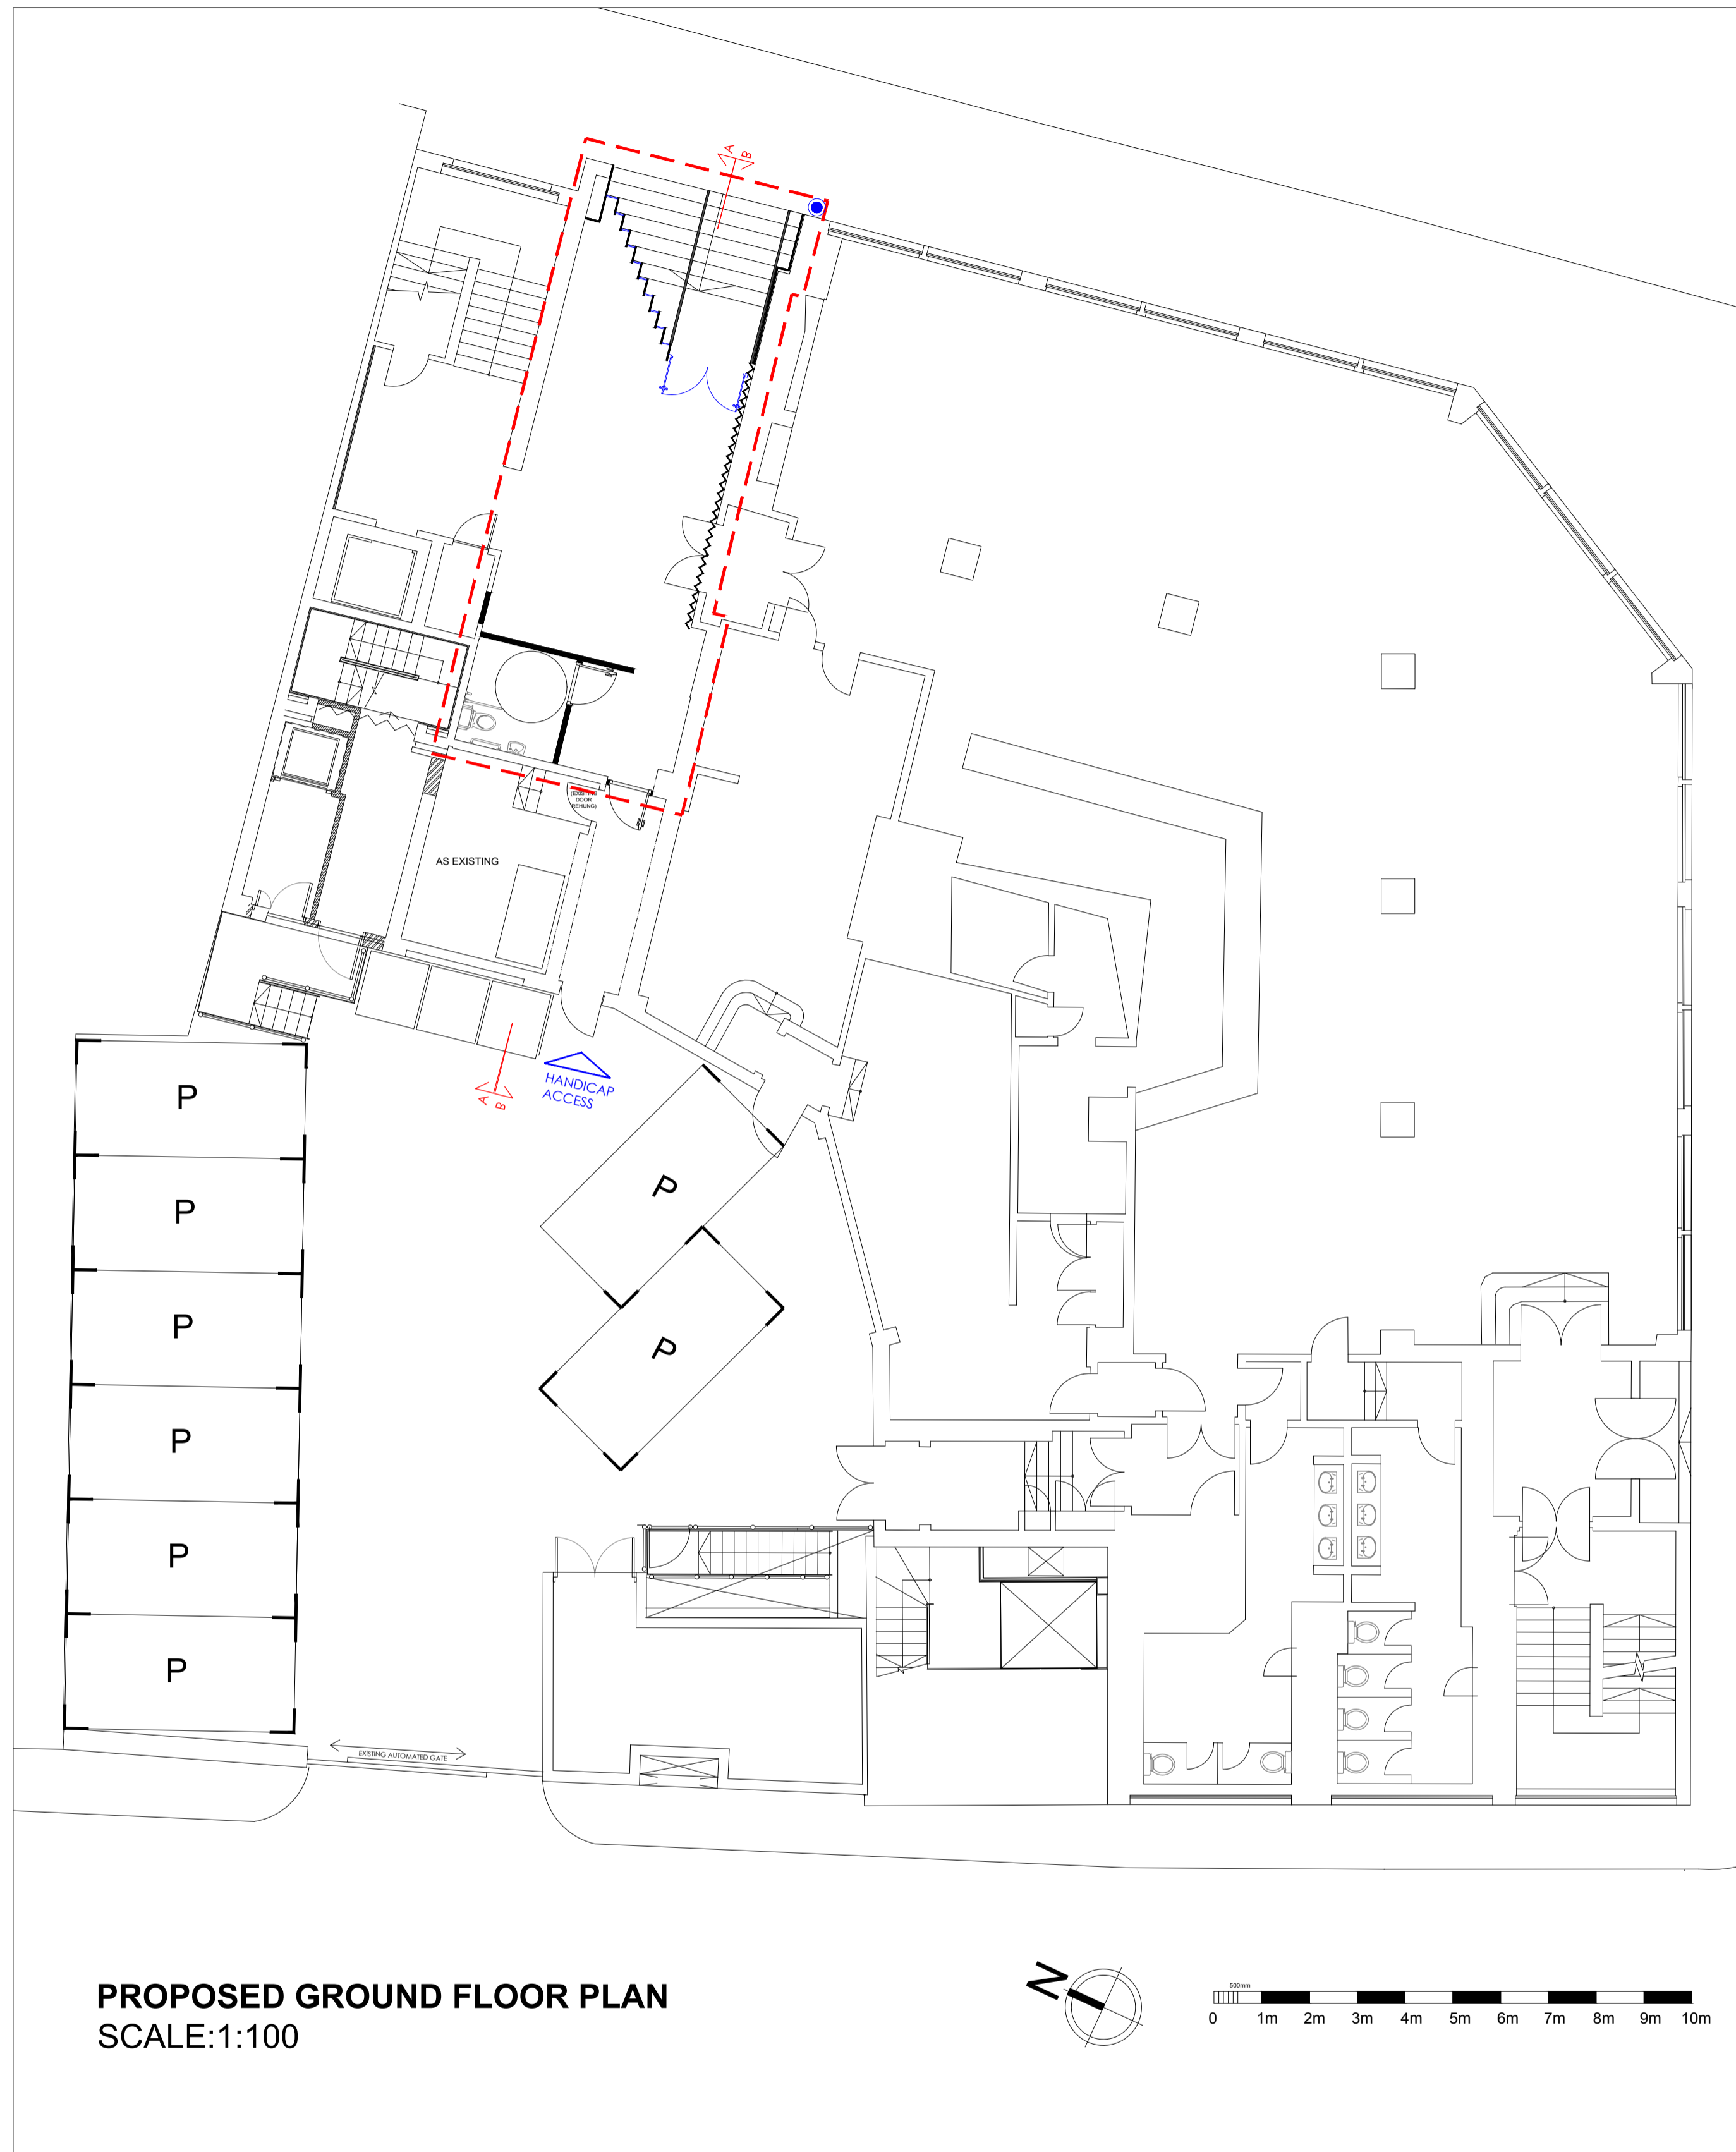

PROPOSED GROUND FLOOR PLAN
SCALE:1:100

| PLAN KEY | |
|----------|----------------|
| | SCOPE OF WORK |
| | DEMOLITION |
| | NEW PARTITION |
| | EXISTING WALL |
| | NEW GLASS WALL |
| | NEW DOOR |

Copyright of this drawing belongs to & is vested in **THIRDWAY INTERIORS** and may not be reproduced or without written consent by **THIRDWAY INTERIORS**. Any persons, firm or company unlawfully reproducing or distributing this drawing or in any way infringing the copyright therein will be prosecuted.

This document is the property of **THIRDWAY INTERIORS**. Copyright is reserved by them, and the drawing is issued on the condition that it is not copied, reproduced or retained by, nor disclosed to any unauthorised person, either wholly or in part, without the consent in writing from **THIRDWAY INTERIORS**.

Note

ALL DIMENSIONS MUST BE CHECKED ON-SITE. DO NOT SCALE FROM THIS DRAWING. THIS DRAWING IS FOR DISCUSSION PURPOSES ONLY AND IS SUBJECT TO FIRE OFFICER AND BUILDING REGULATION APPROVALS BEING OBTAINED.

Drawing Approval

| | |
|--------------------|--|
| Client Signature | |
| Printed Name | |
| ThirdWay Signature | |
| Date | |
| Specification Ref | |

Status

- Preliminary/Info.
- Planning
- Contract
- Construction
- Approval/Comment
- As-Built
- Building Control

Revision Detail

| Rev | Detail | By | Date |
|-----|--------|----|------|
| | | | |

PLANNING DRAWING

Client

COLUMBIA THRE ADNEEDLE

Project Title

FARRINGDON POINT
29-35 FARRINGDON ROAD
LONDON
EX1M 3JF

Drawing Title

GROUND FLOOR PLANS
EXISTING AND PROPOSED
PLANNING APPLICATION

Date: 29.11.16 Drawn By: MS

Scale: 1:100@A1 Rev: D

Drawing No: 13757-GF