



7A EXISTING BASEMENT PLAN

SCALE 1:50

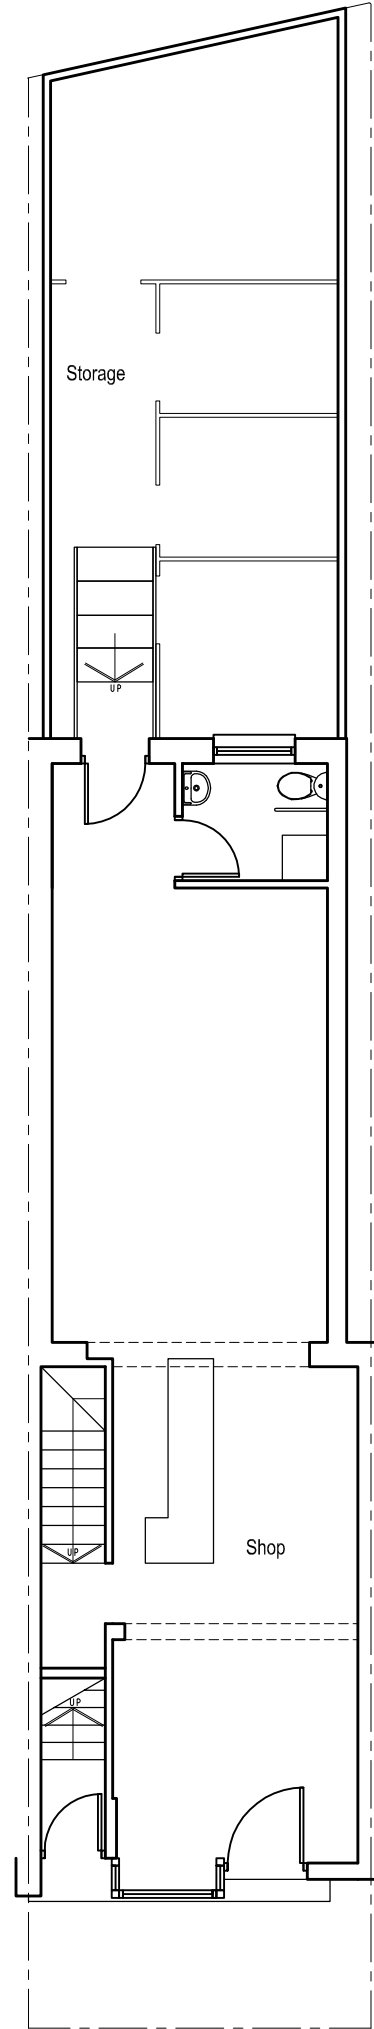

7C EXISTING GROUND FLOOR PLAN

SCALE 1:50

 

KOUPPARIS ASSOCIATES 0207 2676909/6874	Client Muzahid Miah	Drawing Title Existing Basement and Ground Floor Plan	Project Number 16/0183	Drawing Number
	Project Title Shop Unit 121 Kentish Town Road, London NW1 8PB		Scale 1:50 (A3)	Sheet No. 16-183-01
		Rev Date	Description	Rev By Ckd By
			Status	-