
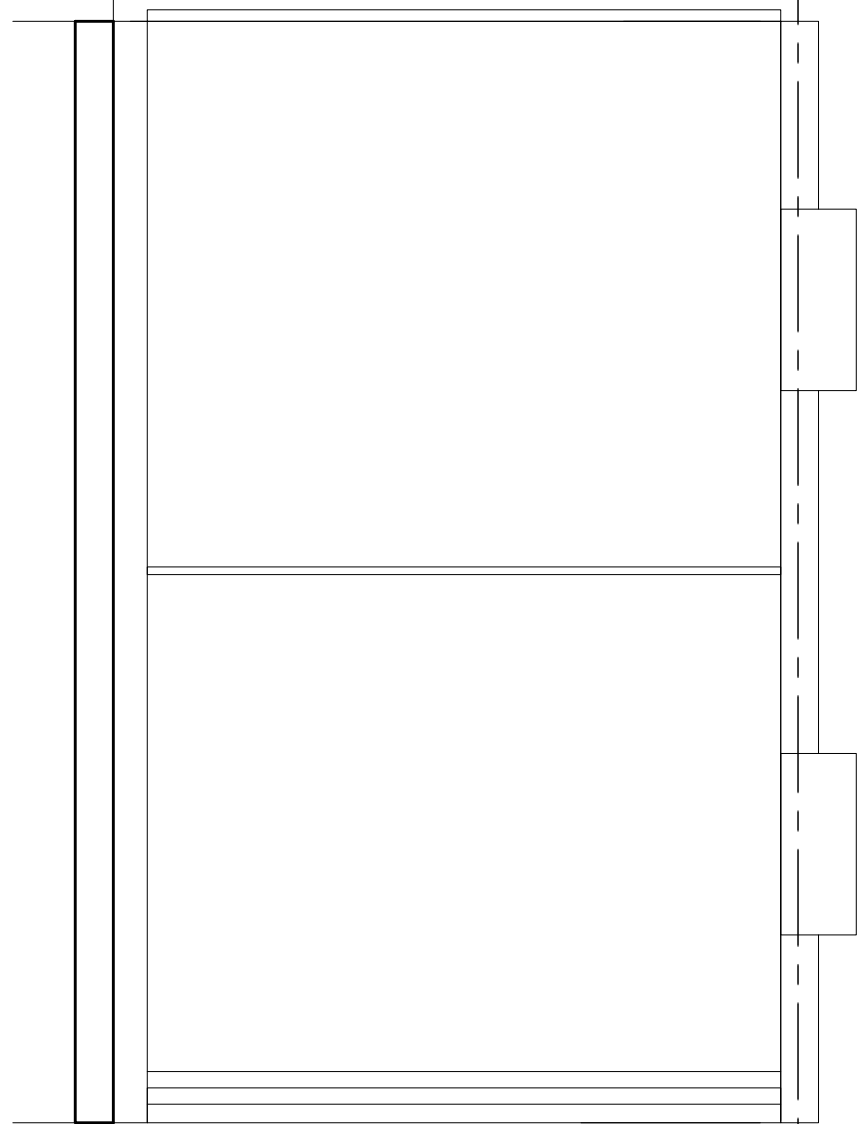


**7A** EXISTING FIRST FLOOR PLAN

SCALE 1:50

 

**7C** EXISTING ROOF PLAN

SCALE 1:50

<p>KOUPPARIS ASSOCIATES 0207 2676909/6874</p>	<p>Client Muzahid Miah</p>	<p>Drawing Title <b>Existing First Floor and Roof Plan</b></p>	<p>Project Number 16/0183</p>	<p>Drawing Number Sheet No.   Rev.</p>
	<p>Project Title <b>Shop Unit 121 Kentish Town Road, London NW1 8PB</b></p>		<p>Scale 1:50 (A3)</p>	<p>Date 28/12/16</p>
		<p>Rev Date   Description   Rev By   Ckd By</p>	<p>Status -</p>	