


This drawing is © of
 Helene Dahm Gullaksen
 Architect ARB


Any dimension shown must be
 checked on site before
 construction or manufacture.

Any errors or omissions to be
 reported to the Architect
 immediately


Refer to Structural Engineers
 drawings for all structural work.

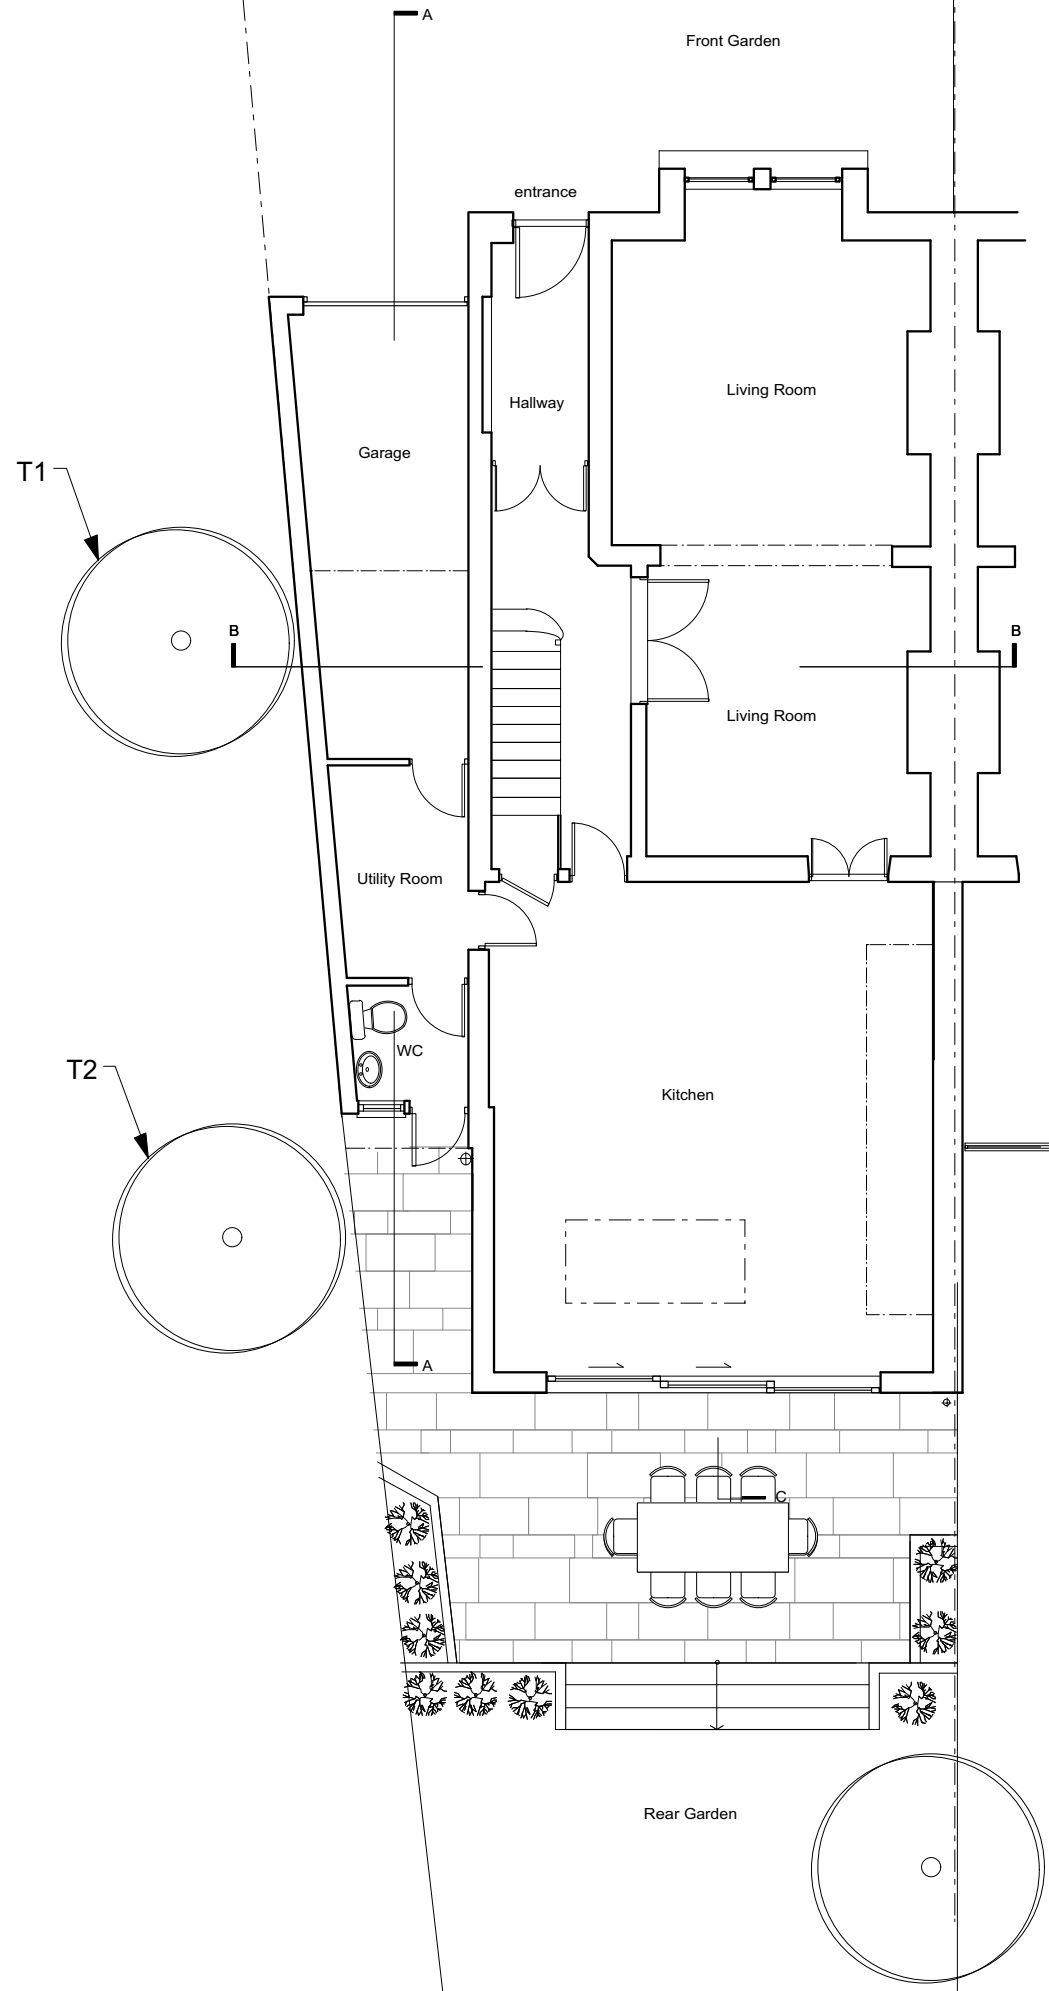

GROUND FLOOR PLAN AS EXISTING
 SCALE 1:100

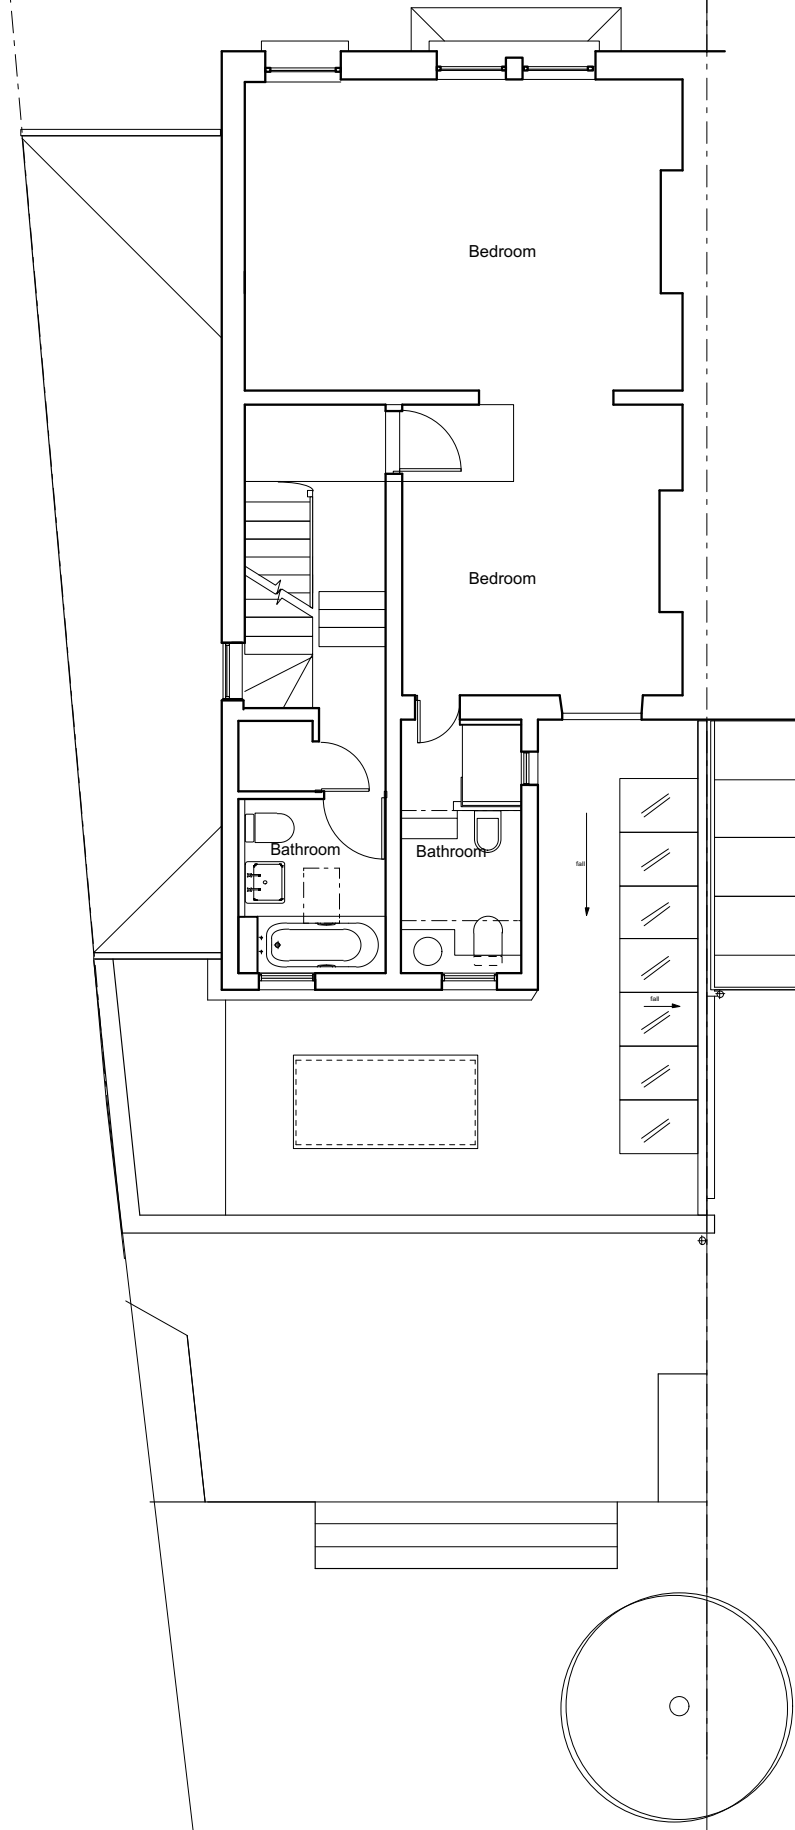

FIRST FLOOR PLAN AS EXISTING

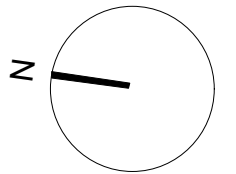

project
 Heathdene,
 Vale of Health
 London NW3 1BB

Proposed
 Side Extension

drawing type
 Planning

drawing content
 Ground & 1st Floor
 Plans as Existing

date	drawn by	contr.	scale
30.01.17	HG	HG	1:100@A3
rev.	rev. content	date	

client
 Mr and Mrs Hammond

Helene Dahm Gullaksen
 architect ARB
 90 De Beauvoir Road, London N1 4EN, UK
 Tel: 07905 811115


code	number	Revision
J153	EX	001




Any dimension shown must be
 checked on site before
 construction or manufacture.

Any errors or omissions to be
 reported to the Architect
 immediately

Refer to Structural Engineers
 drawings for all structural work.

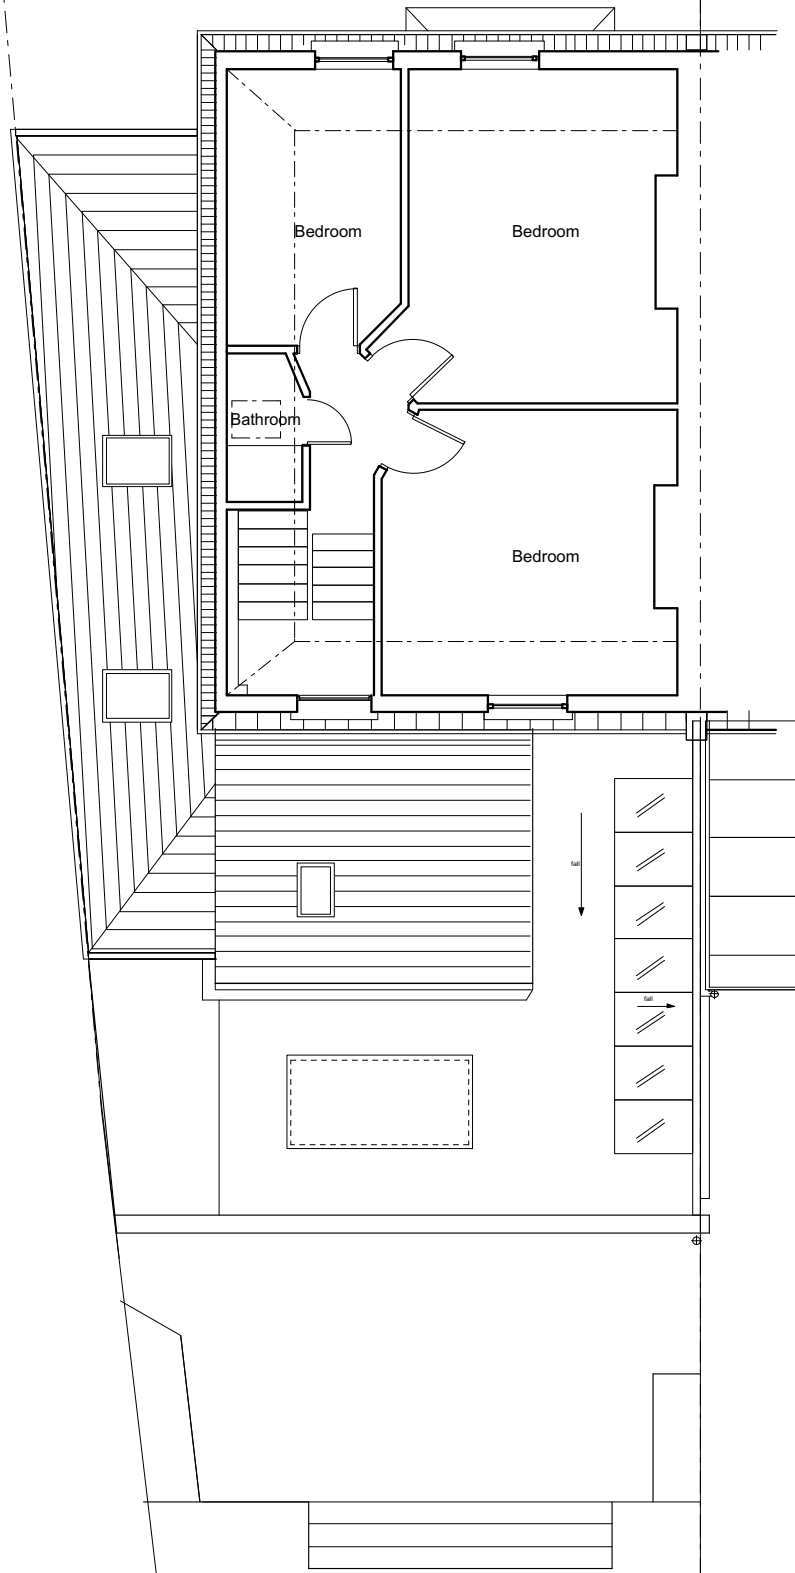

SECOND FLOOR PLAN AS EXISTING
 SCALE 1:100

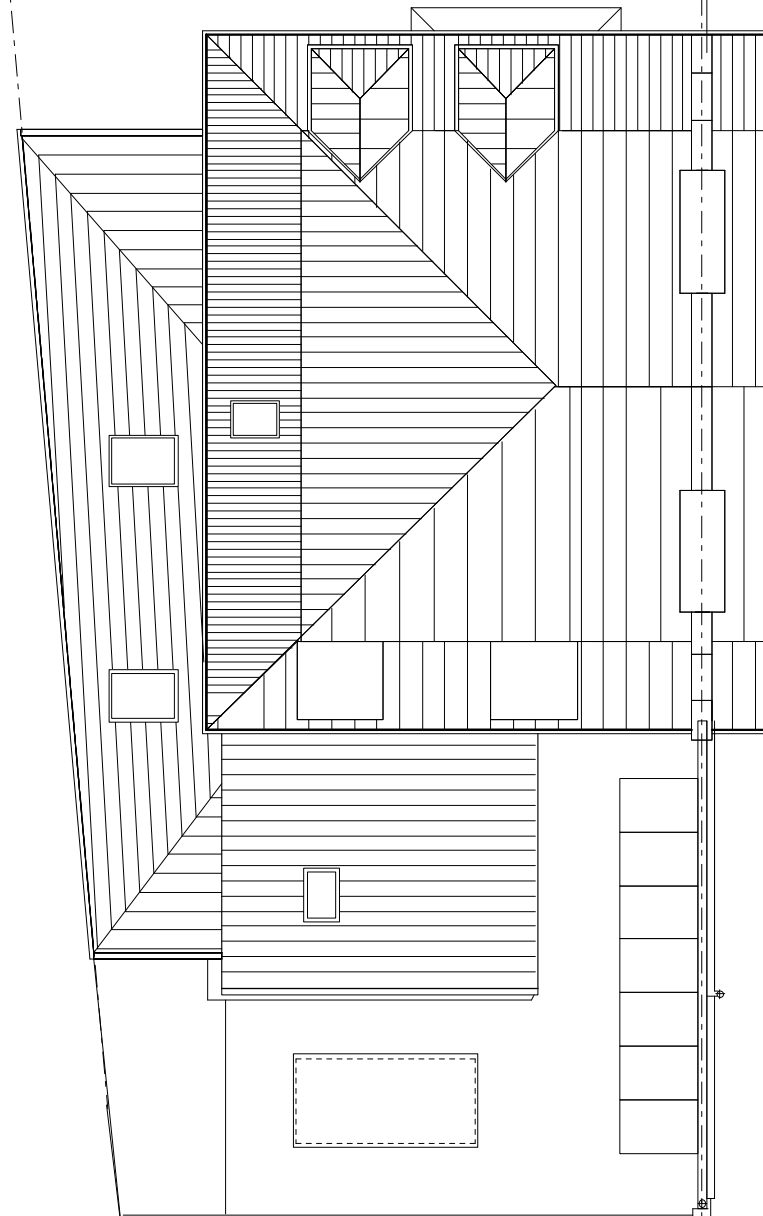

ROOF PLAN AS EXISTING



project
**Heathdene,
 Vale of Health
 London NW3 1BB**

**Proposed
 Side Extension**

drawing type
Planning

drawing content
**2nd Floor & Roof
 Plans as Existing**

date	drawn by	contr.	scale
30.01.17	HG	HG	1:100@A3

rev.	rev. content	date

client
Mr and Mrs Hammond

Helene Dahm Gullaksen
 architect ARB
 90 De Beauvoir Road, London N1 4EN, UK
 Tel: 07905 811115

code	number	Revision
J153	EX	002

Any dimension shown must be checked on site before construction or manufacture.

Any errors or omissions to be reported to the Architect immediately


Refer to Structural Engineers drawings for all structural work.



REAR ELEVATION AS EXISTING 1:100



FRONT ELEVATION AS EXISTING 1:100

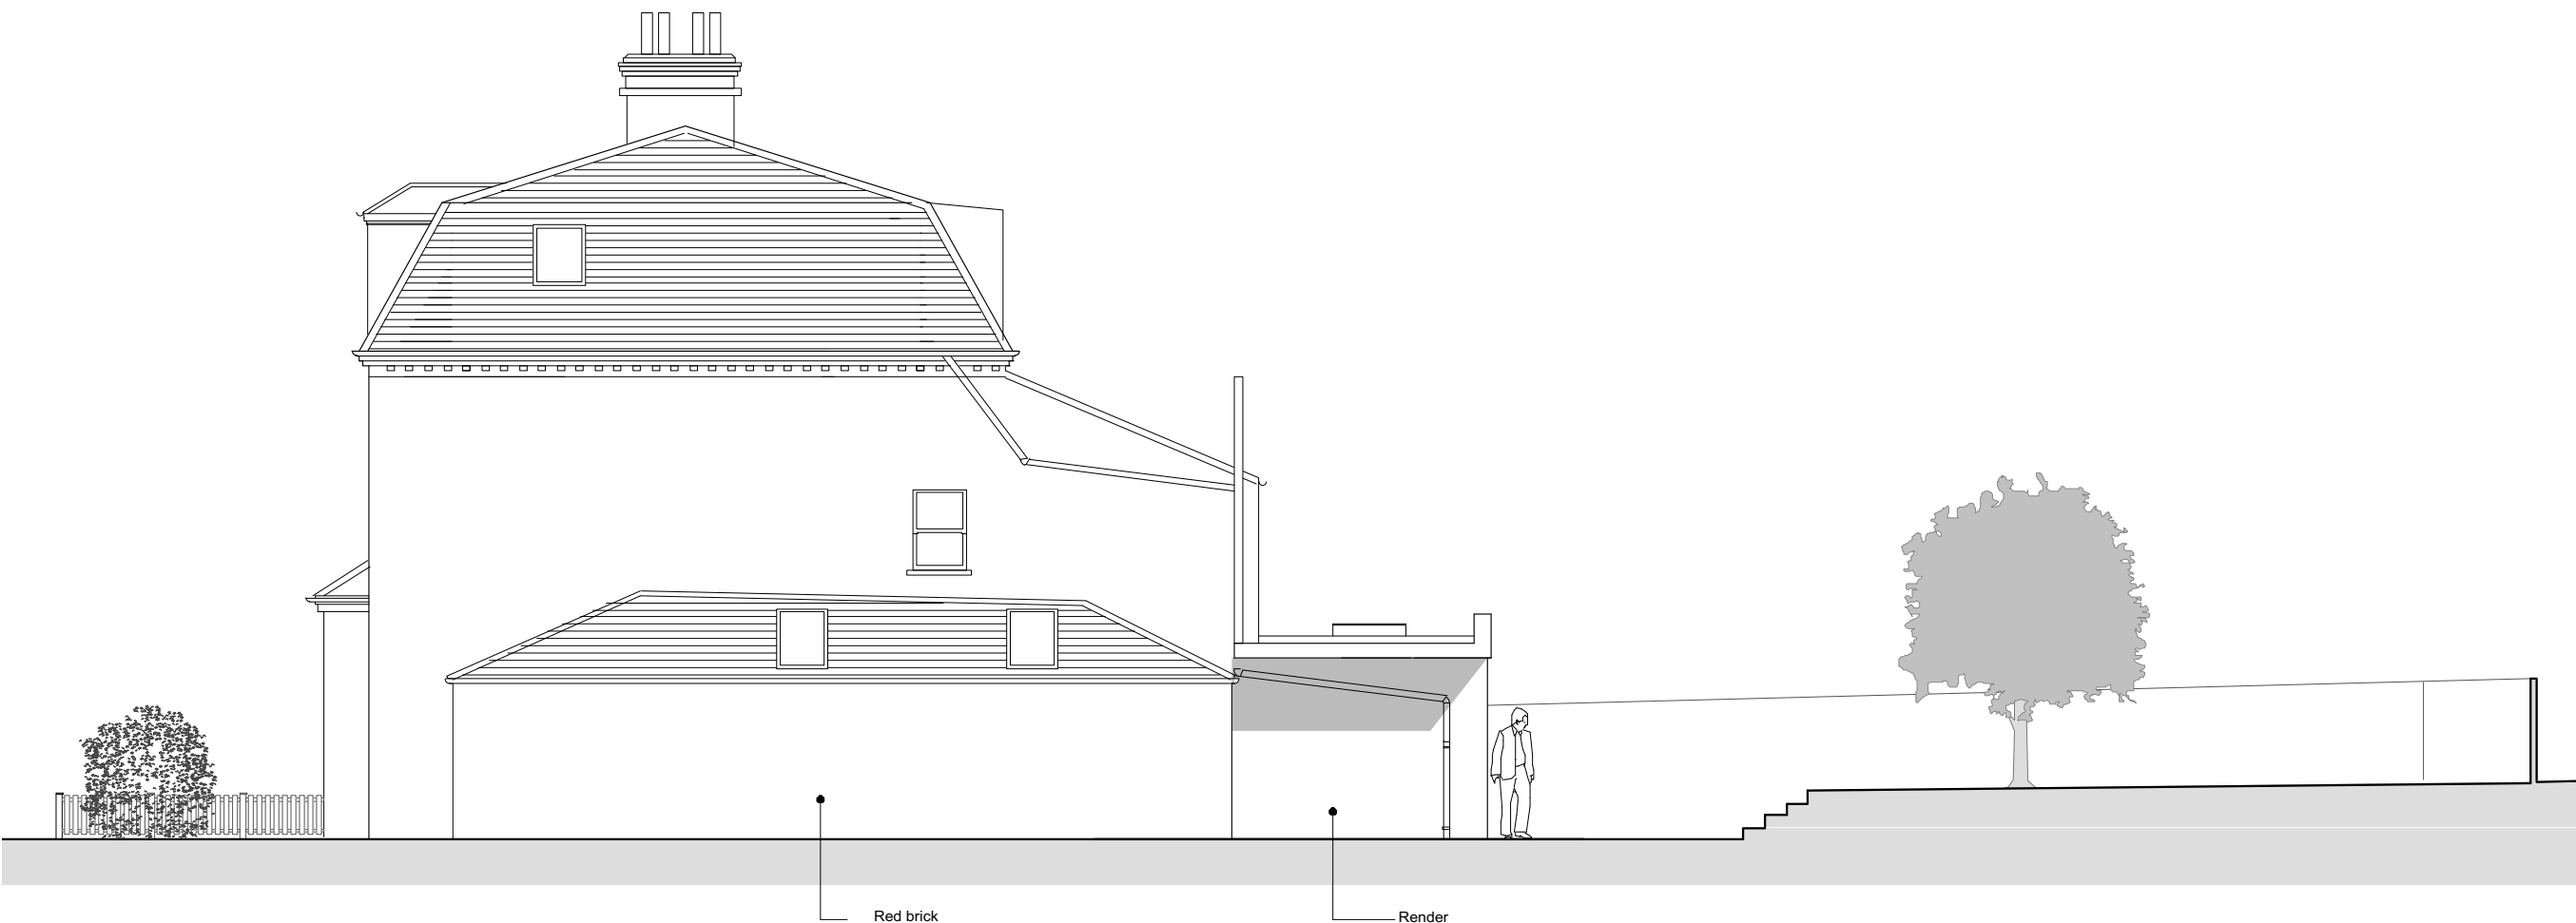

SIDE ELEVATION AS EXISTING 1:100



project
Heathdene,
Vale of Health
London NW3 1BB

Proposed
Side Extension

drawing type
Planning

drawing content
Existing Elevations

date	drawn by	contr.	scale
30.01.17	HG	HG	1:100@A3

rev.	rev. content	date

client
Mr and Mrs Hammond

Helene Dahm Gullaksen
architect ARB
90 De Beauvoir Road, London N1 4EN, UK
Tel: 07905 811115

code	number	Revision
J153	EX	004