
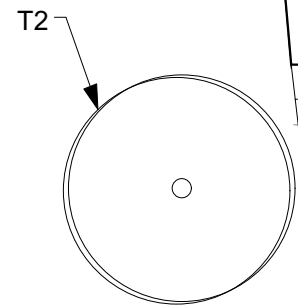
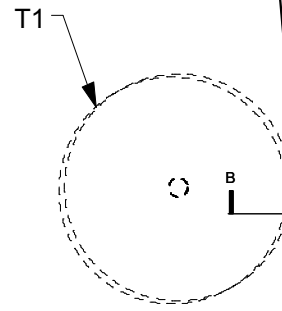
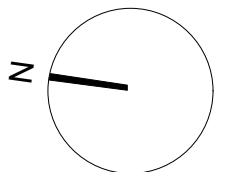



Any dimension shown must be
 checked on site before
 construction or manufacture.

Any errors or omissions to be
 reported to the Architect
 immediately


Refer to Structural Engineers
 drawings for all structural work.

 

GROUND FLOOR PLAN AS PROPOSED
 SCALE 1:100

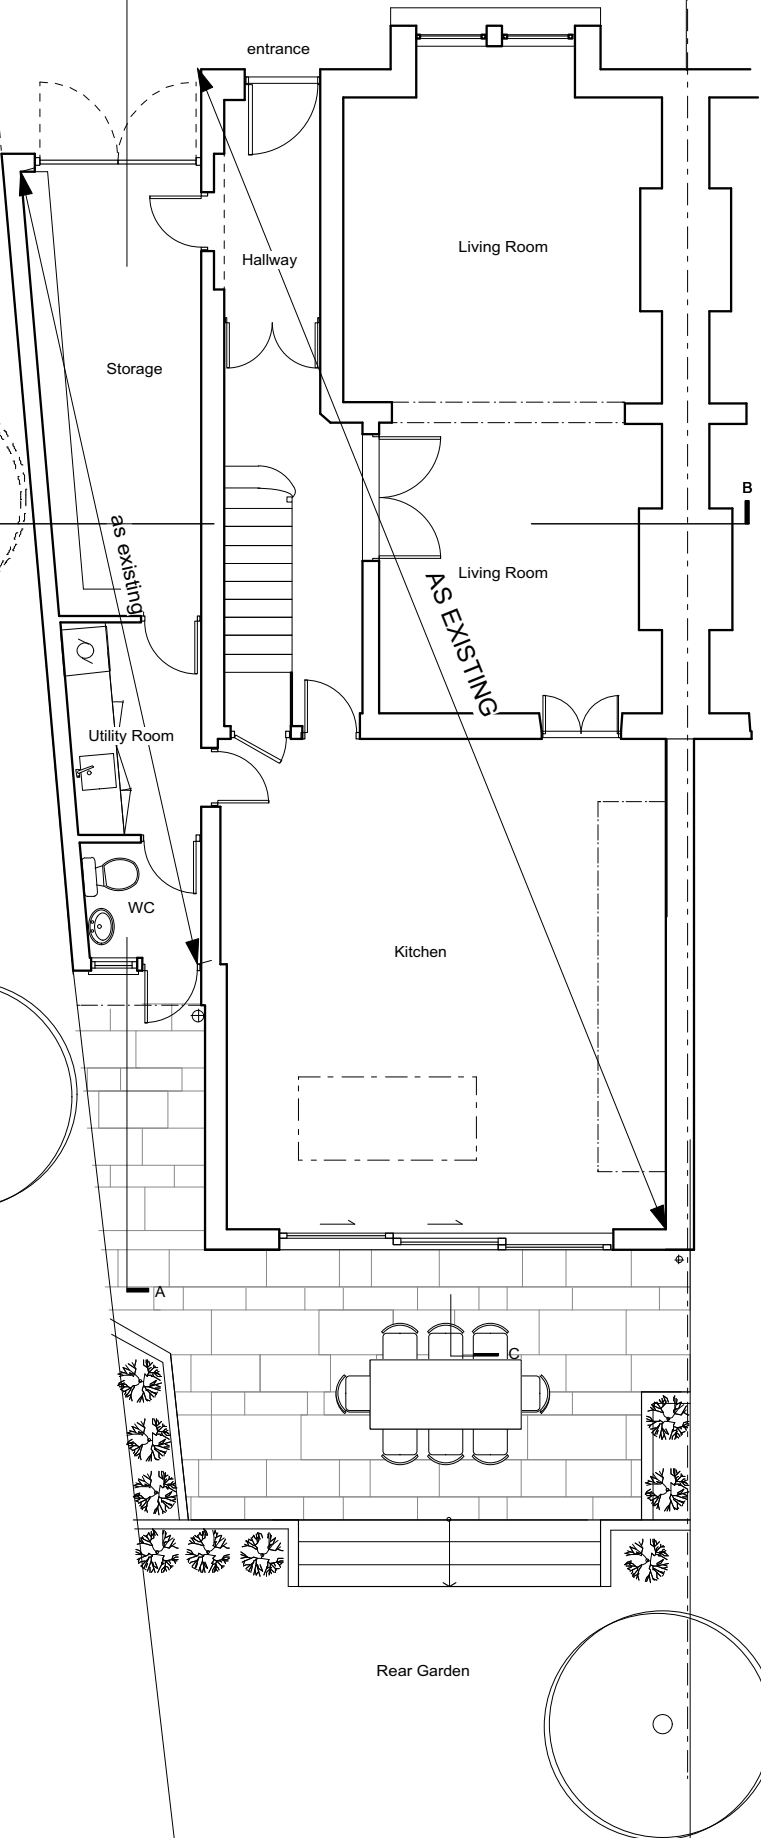

FIRST FLOOR PLAN AS PROPOSED
 SCALE 1:100

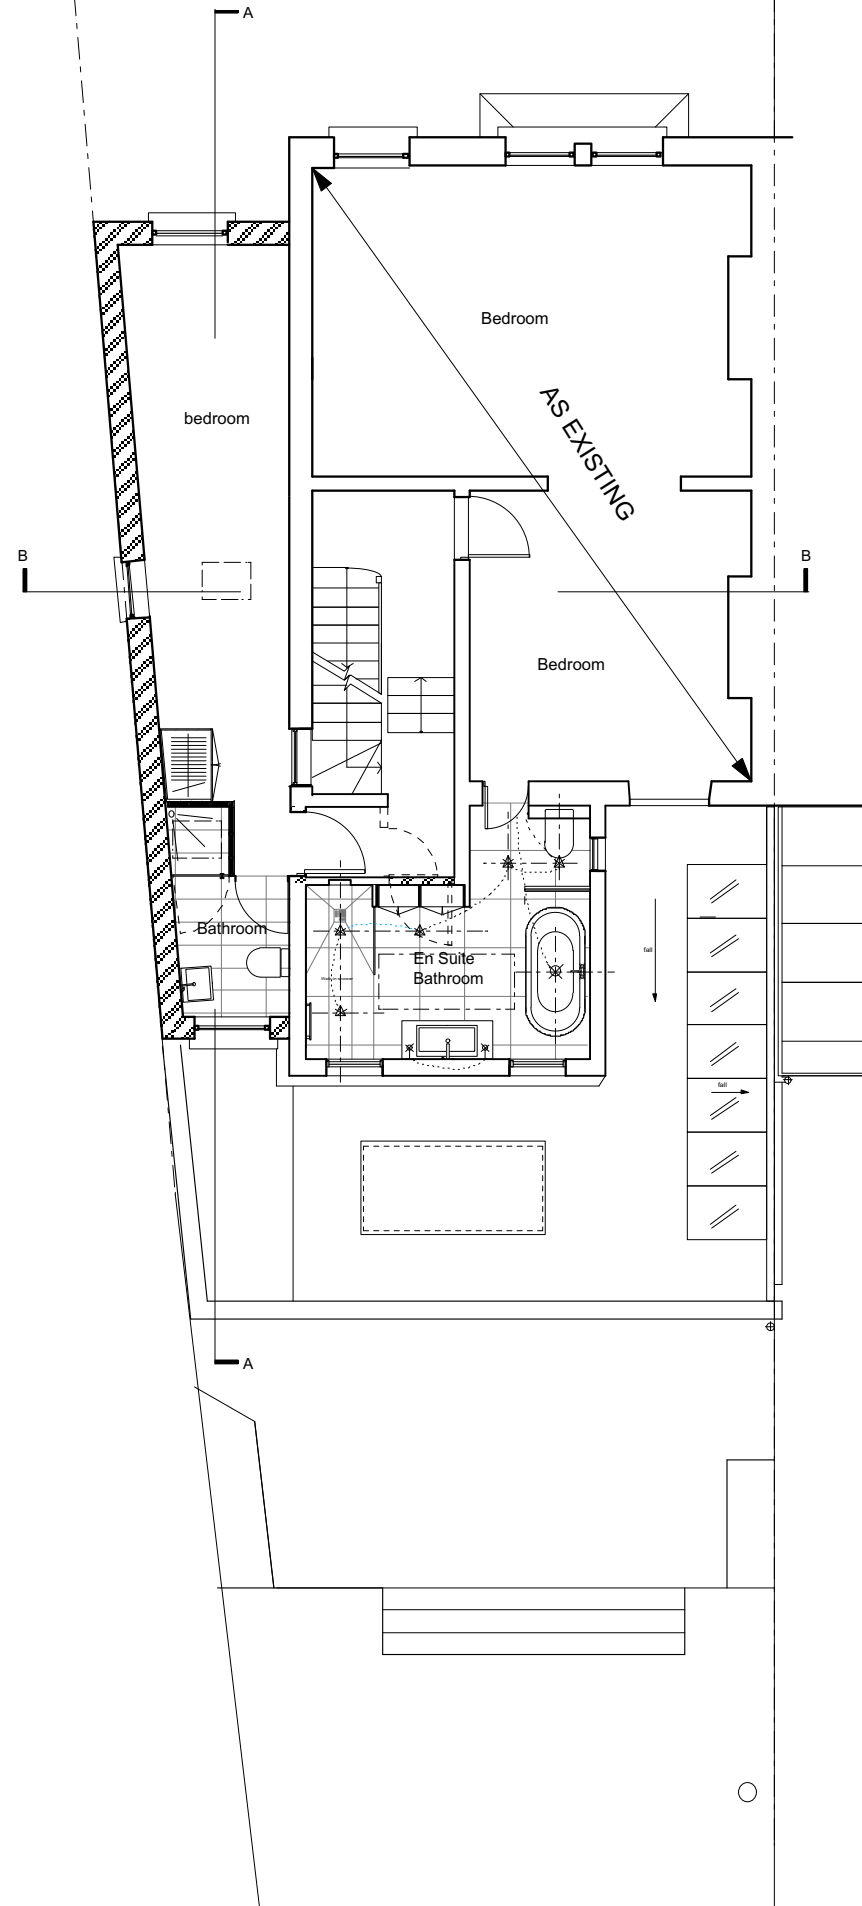

project
 Heathdene,
 Vale of Health
 London NW3 1BB

Proposed
 Side Extension

drawing type
 Planning

drawing content
 Ground & 1st Floor
 Plans as Proposed

date	drawn by	corr.	scale
30.01.17	HG	HG	1:100@A3
rev.	rev. content	date	
client			
Mr and Mrs Hammond			




Helene Dahm Gullaksen
 architect ARB
 90 De Beauvoir Road, London N1 4EN, UK
 Tel: 07905 811115

code	number	Revision
J153	PL	101


Any dimension shown must be
 checked on site before
 construction or manufacture.

Any errors or omissions to be
 reported to the Architect
 immediately

Refer to Structural Engineers
 drawings for all structural work.

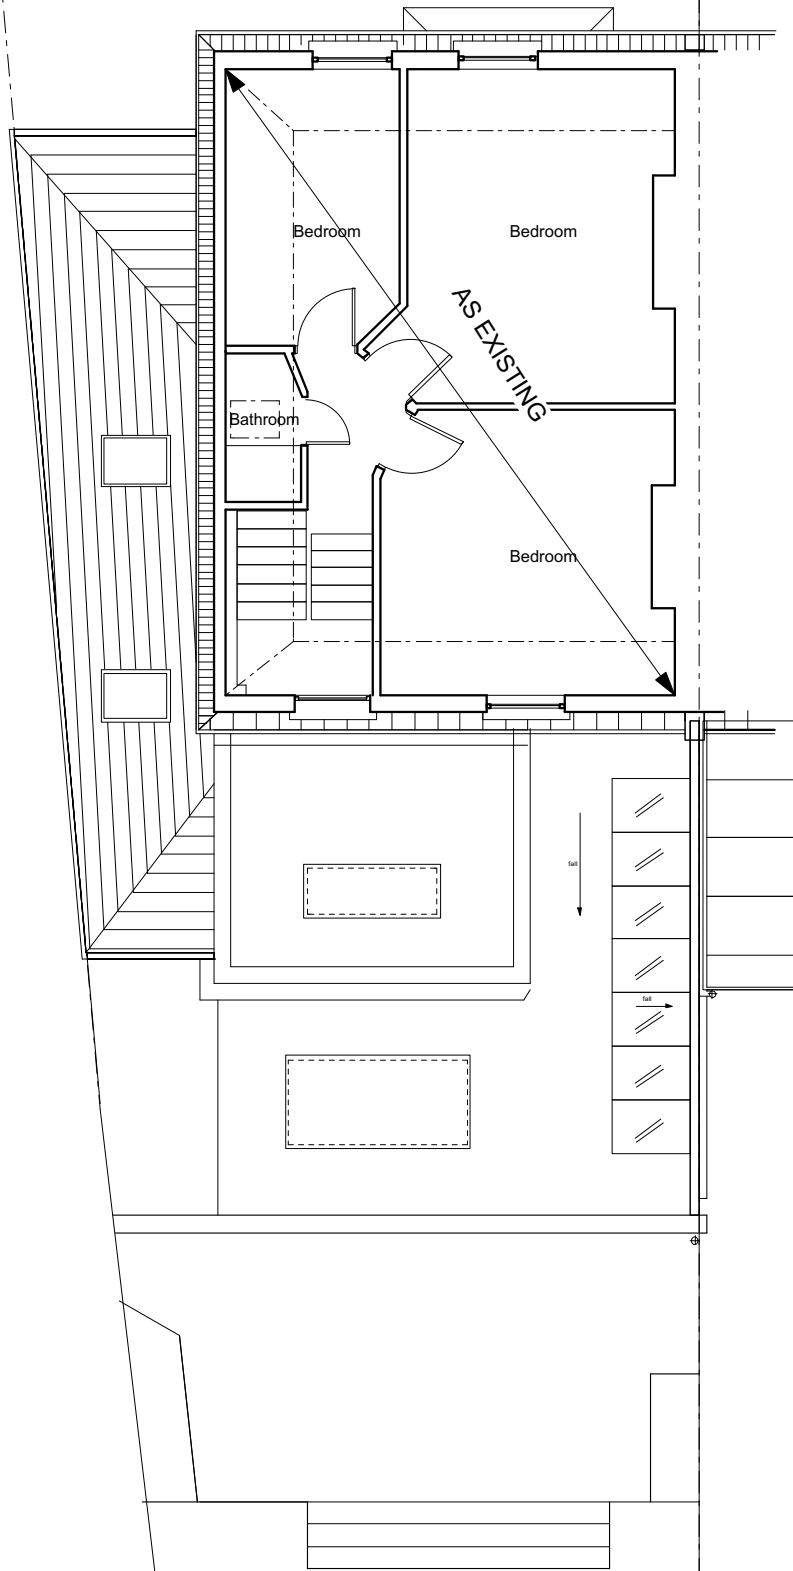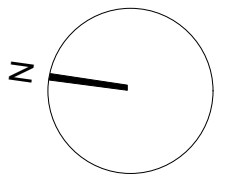 

SECOND FLOOR PLAN AS PROPOSED
 SCALE 1:100

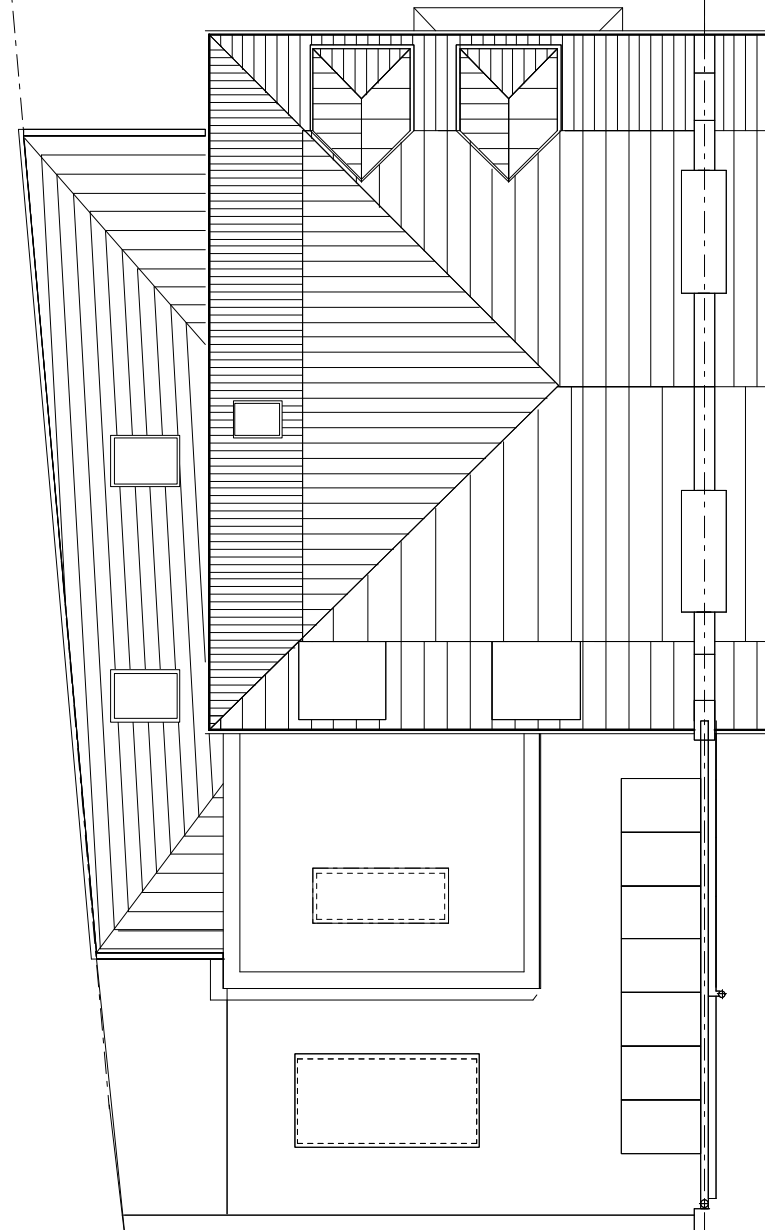

ROOF PLAN AS PROPOSED

project
 Heathdene,
 Vale of Health
 London NW3 1BB

Proposed
 Side Extension

drawing type
 Planning

drawing content
 2nd Floor & Roof
 Plans as Proposed

date	drawn by	corr.	scale
30.01.17	HG	HG	1:100@A3
rev.	rev. content	date	

client
 Mr and Mrs Hammond

Helene Dahm Gullaksen
 architect ARB
 90 De Beauvoir Road, London N1 4EN, UK
 Tel: 07905 811115



code	number	Revision
J153	PL	102




Any dimension shown must be checked on site before construction or manufacture.


Any errors or omissions to be reported to the Architect immediately

Refer to Structural Engineers drawings for all structural work.

-  New walls
-  Existing walls

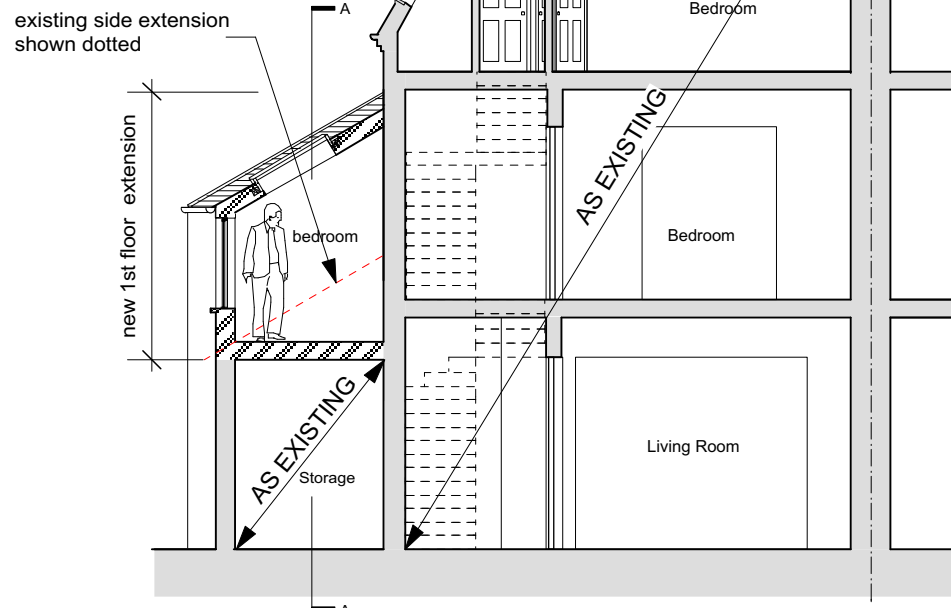

SECTION B-B AS PROPOSED 1:100

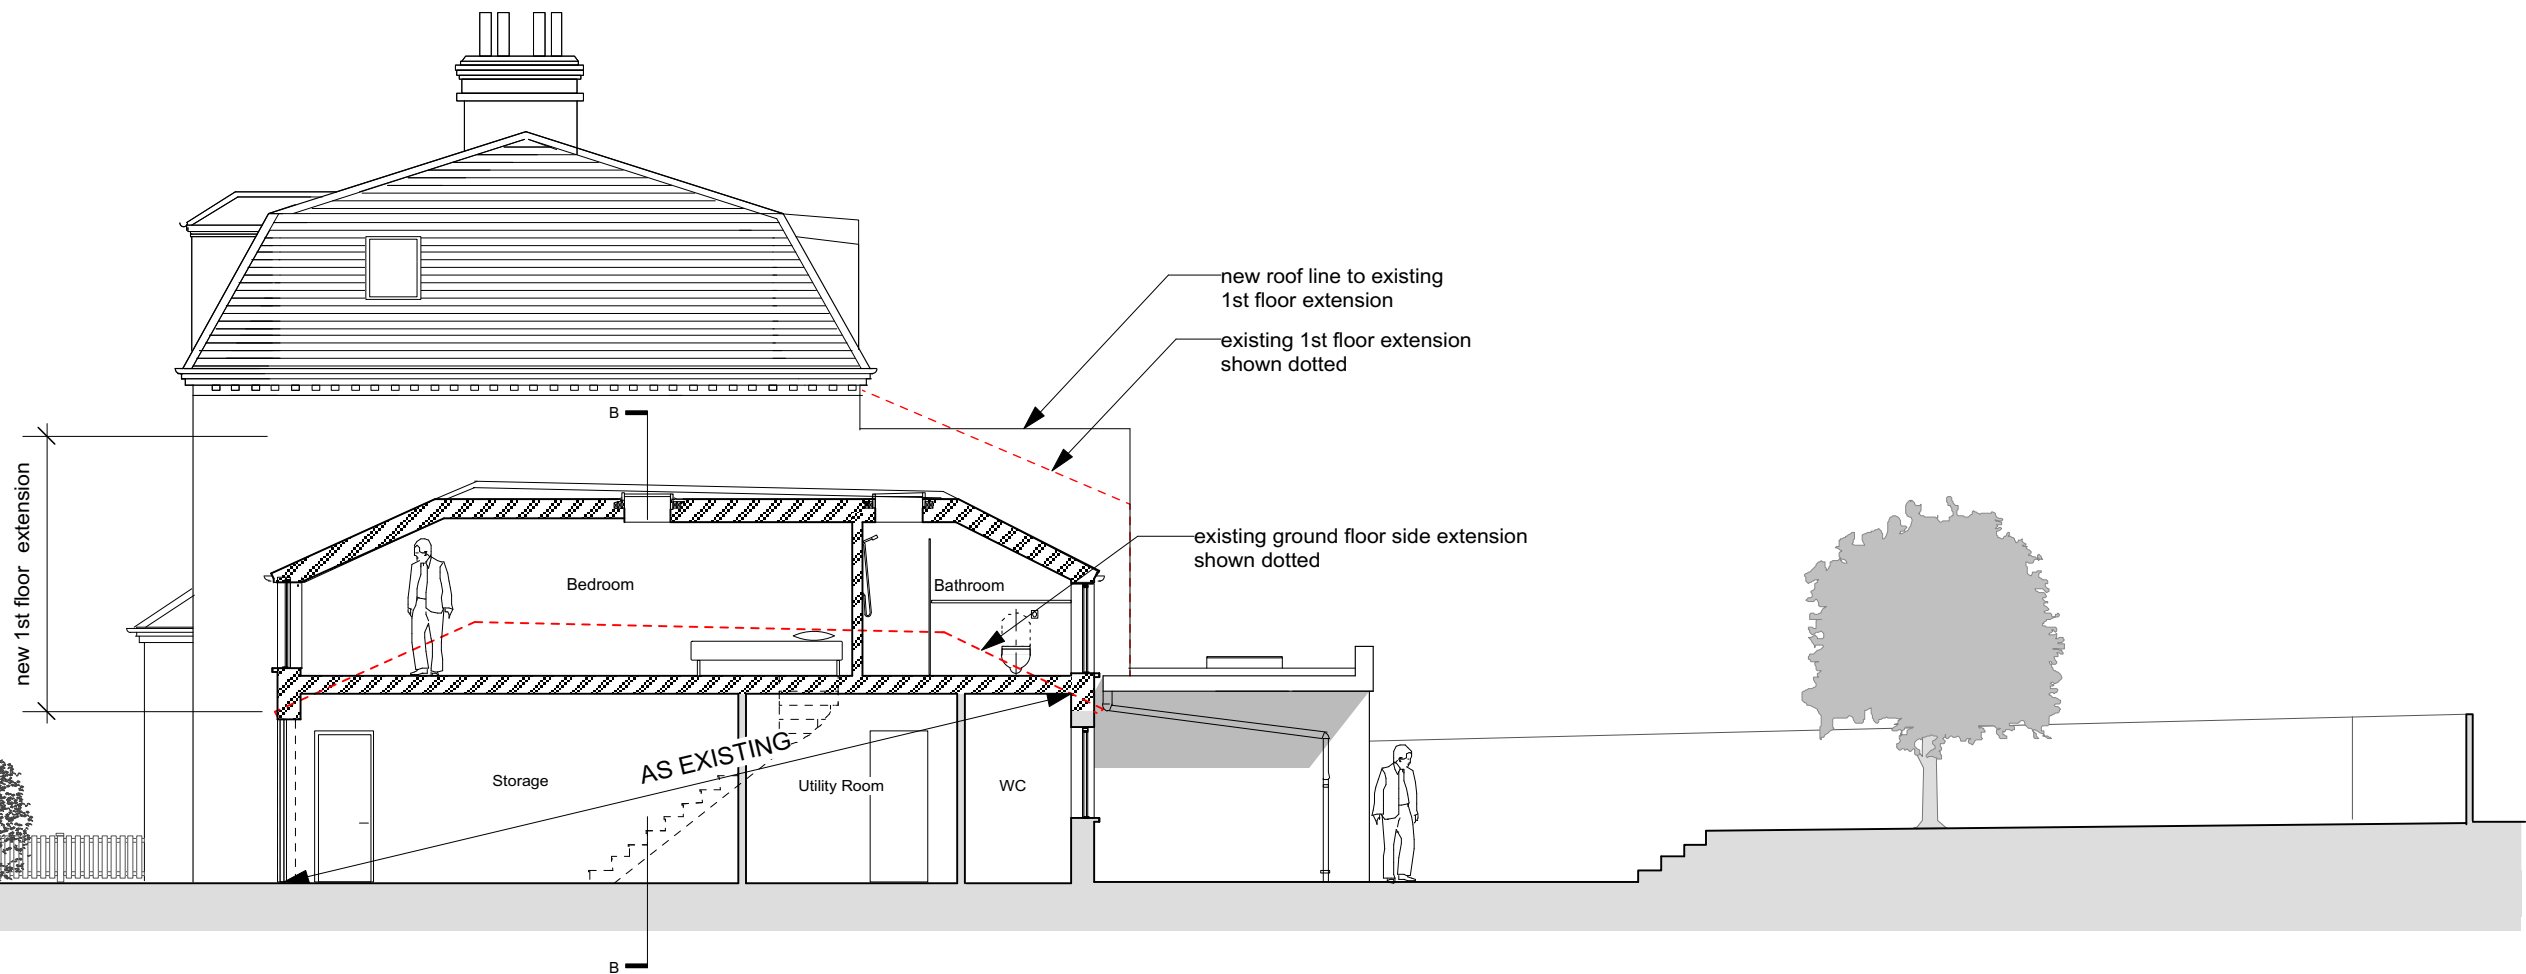

SECTION A-A AS PROPOSED 1:100

project
 Heathdene,
 Vale of Health
 London NW3 1BB

Proposed
 Side Extension

drawing type
 Planning

drawing content
 Proposed Sections
 A-A & B-B

date	drawn by	contr.	scale
30.01.17	HG	HG	1:100@A3
rev.	rev. content	date	

client
 Mr and Mrs Hammond

Helene Dahm Gullaksen
 architect ARB
 90 De Beauvoir Road, London N1 4EN, UK
 Tel: 07905 811115




code	number	Revision
J153	PL	103

This drawing is © of Helene Dahm Gullaksen Architect ARB

Any dimension shown must be checked on site before construction or manufacture.

Any errors or omissions to be reported to the Architect immediately


Refer to Structural Engineers drawings for all structural work.

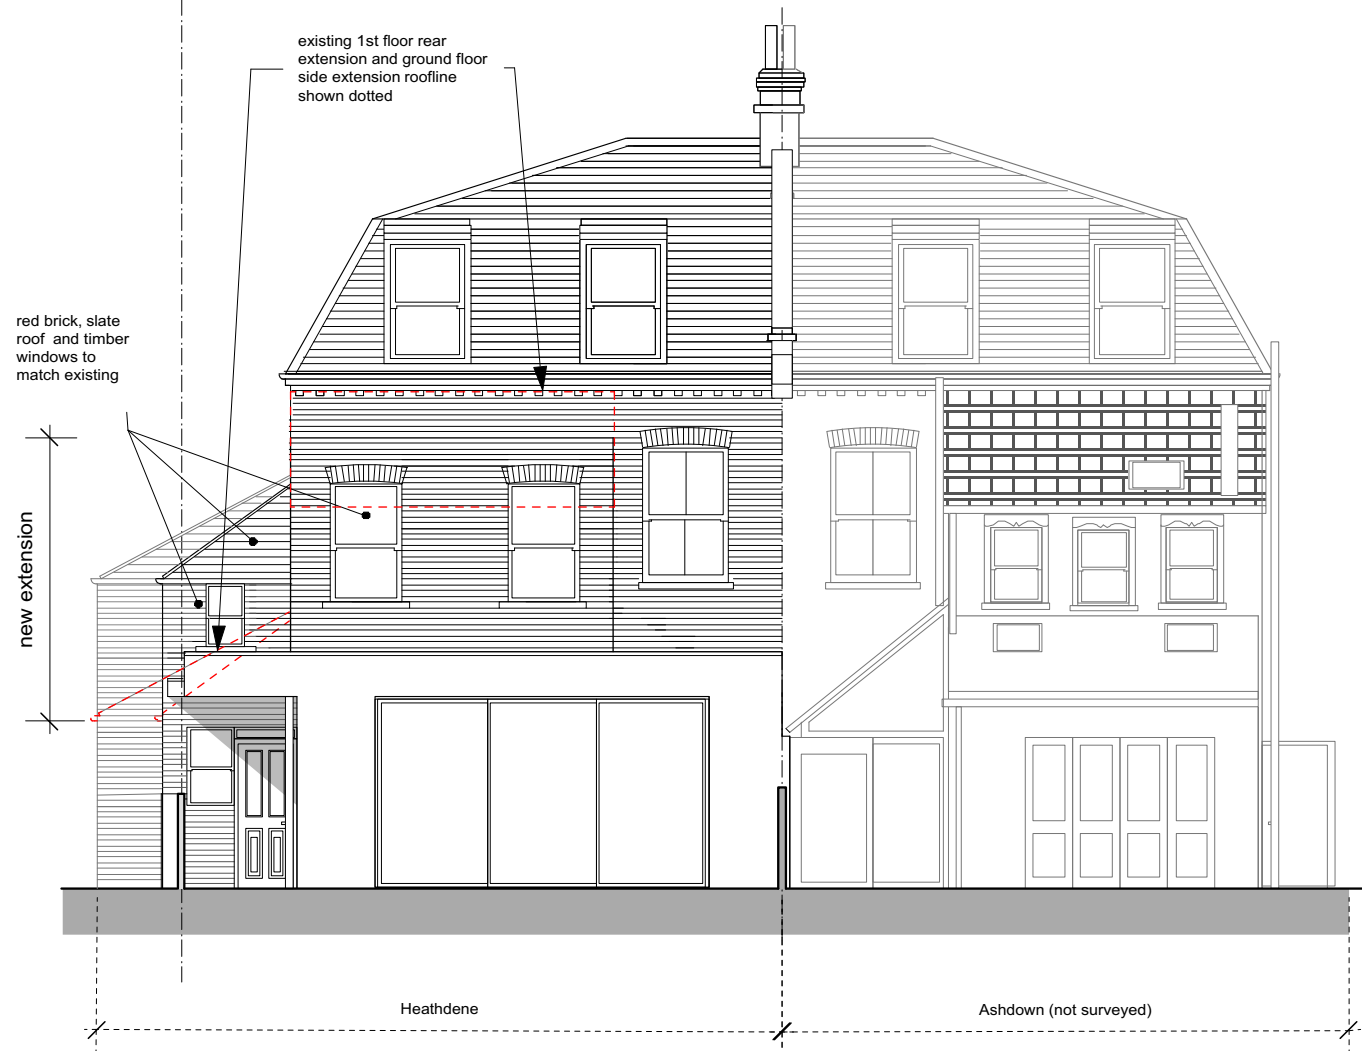

REAR ELEVATION AS PROPOSED 1:100



FRONT ELEVATION AS PROPOSED 1:100

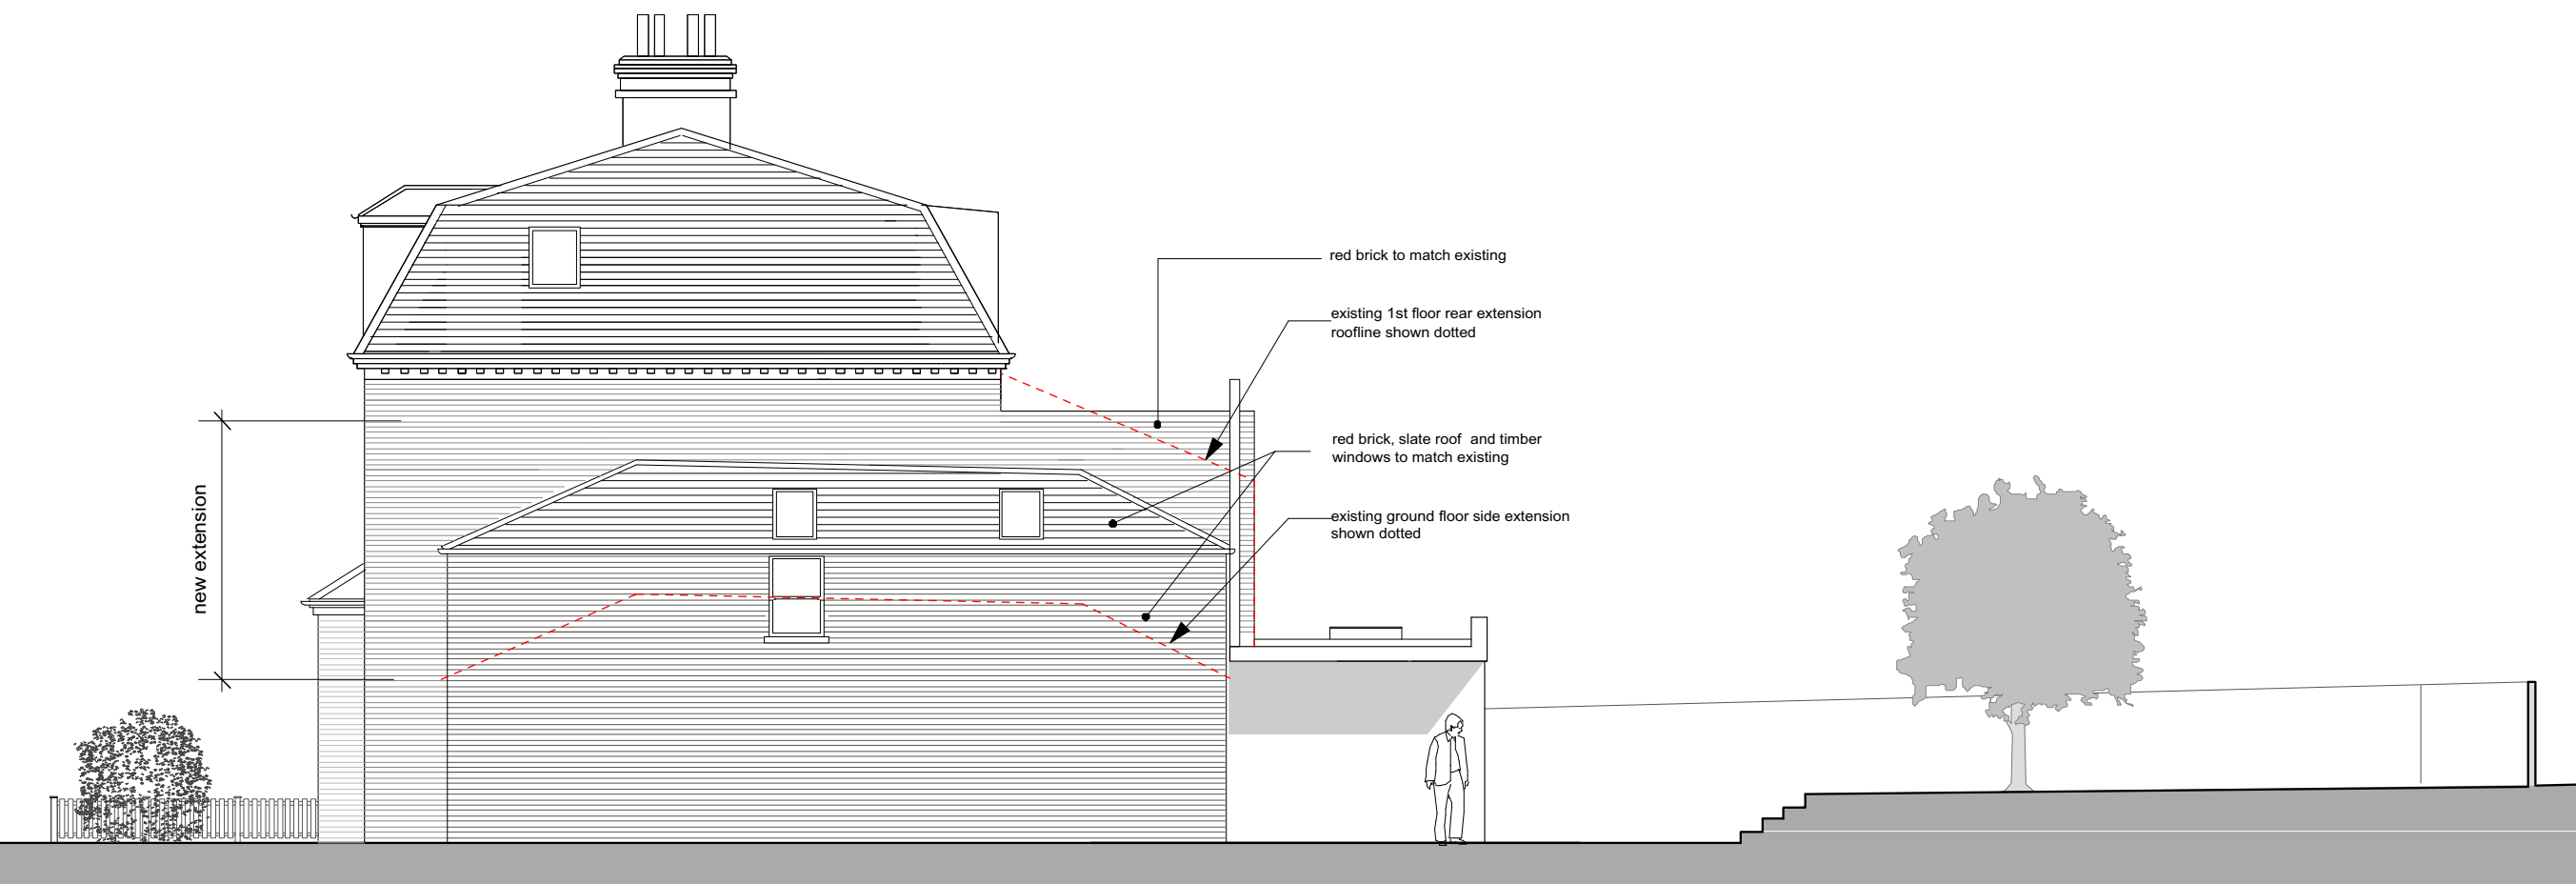

SIDE ELEVATION AS PROPOSED 1:100

project
Heathdene,
Vale of Health
London NW3 1BB

Proposed
Side Extension

drawing type
Planning

drawing content
Proposed Elevations

date	drawn by	corr.	scale
30.01.17	HG	HG	1:100@A3
rev.	rev. content	date	
client			
Mr and Mrs Hammond			

Helene Dahm Gullaksen
architect ARB
90 De Beauvoir Road, London N1 4EN, UK
Tel: 07905 811115

code	number	Revision
J153	PL	104

