


No.58 Frogna1

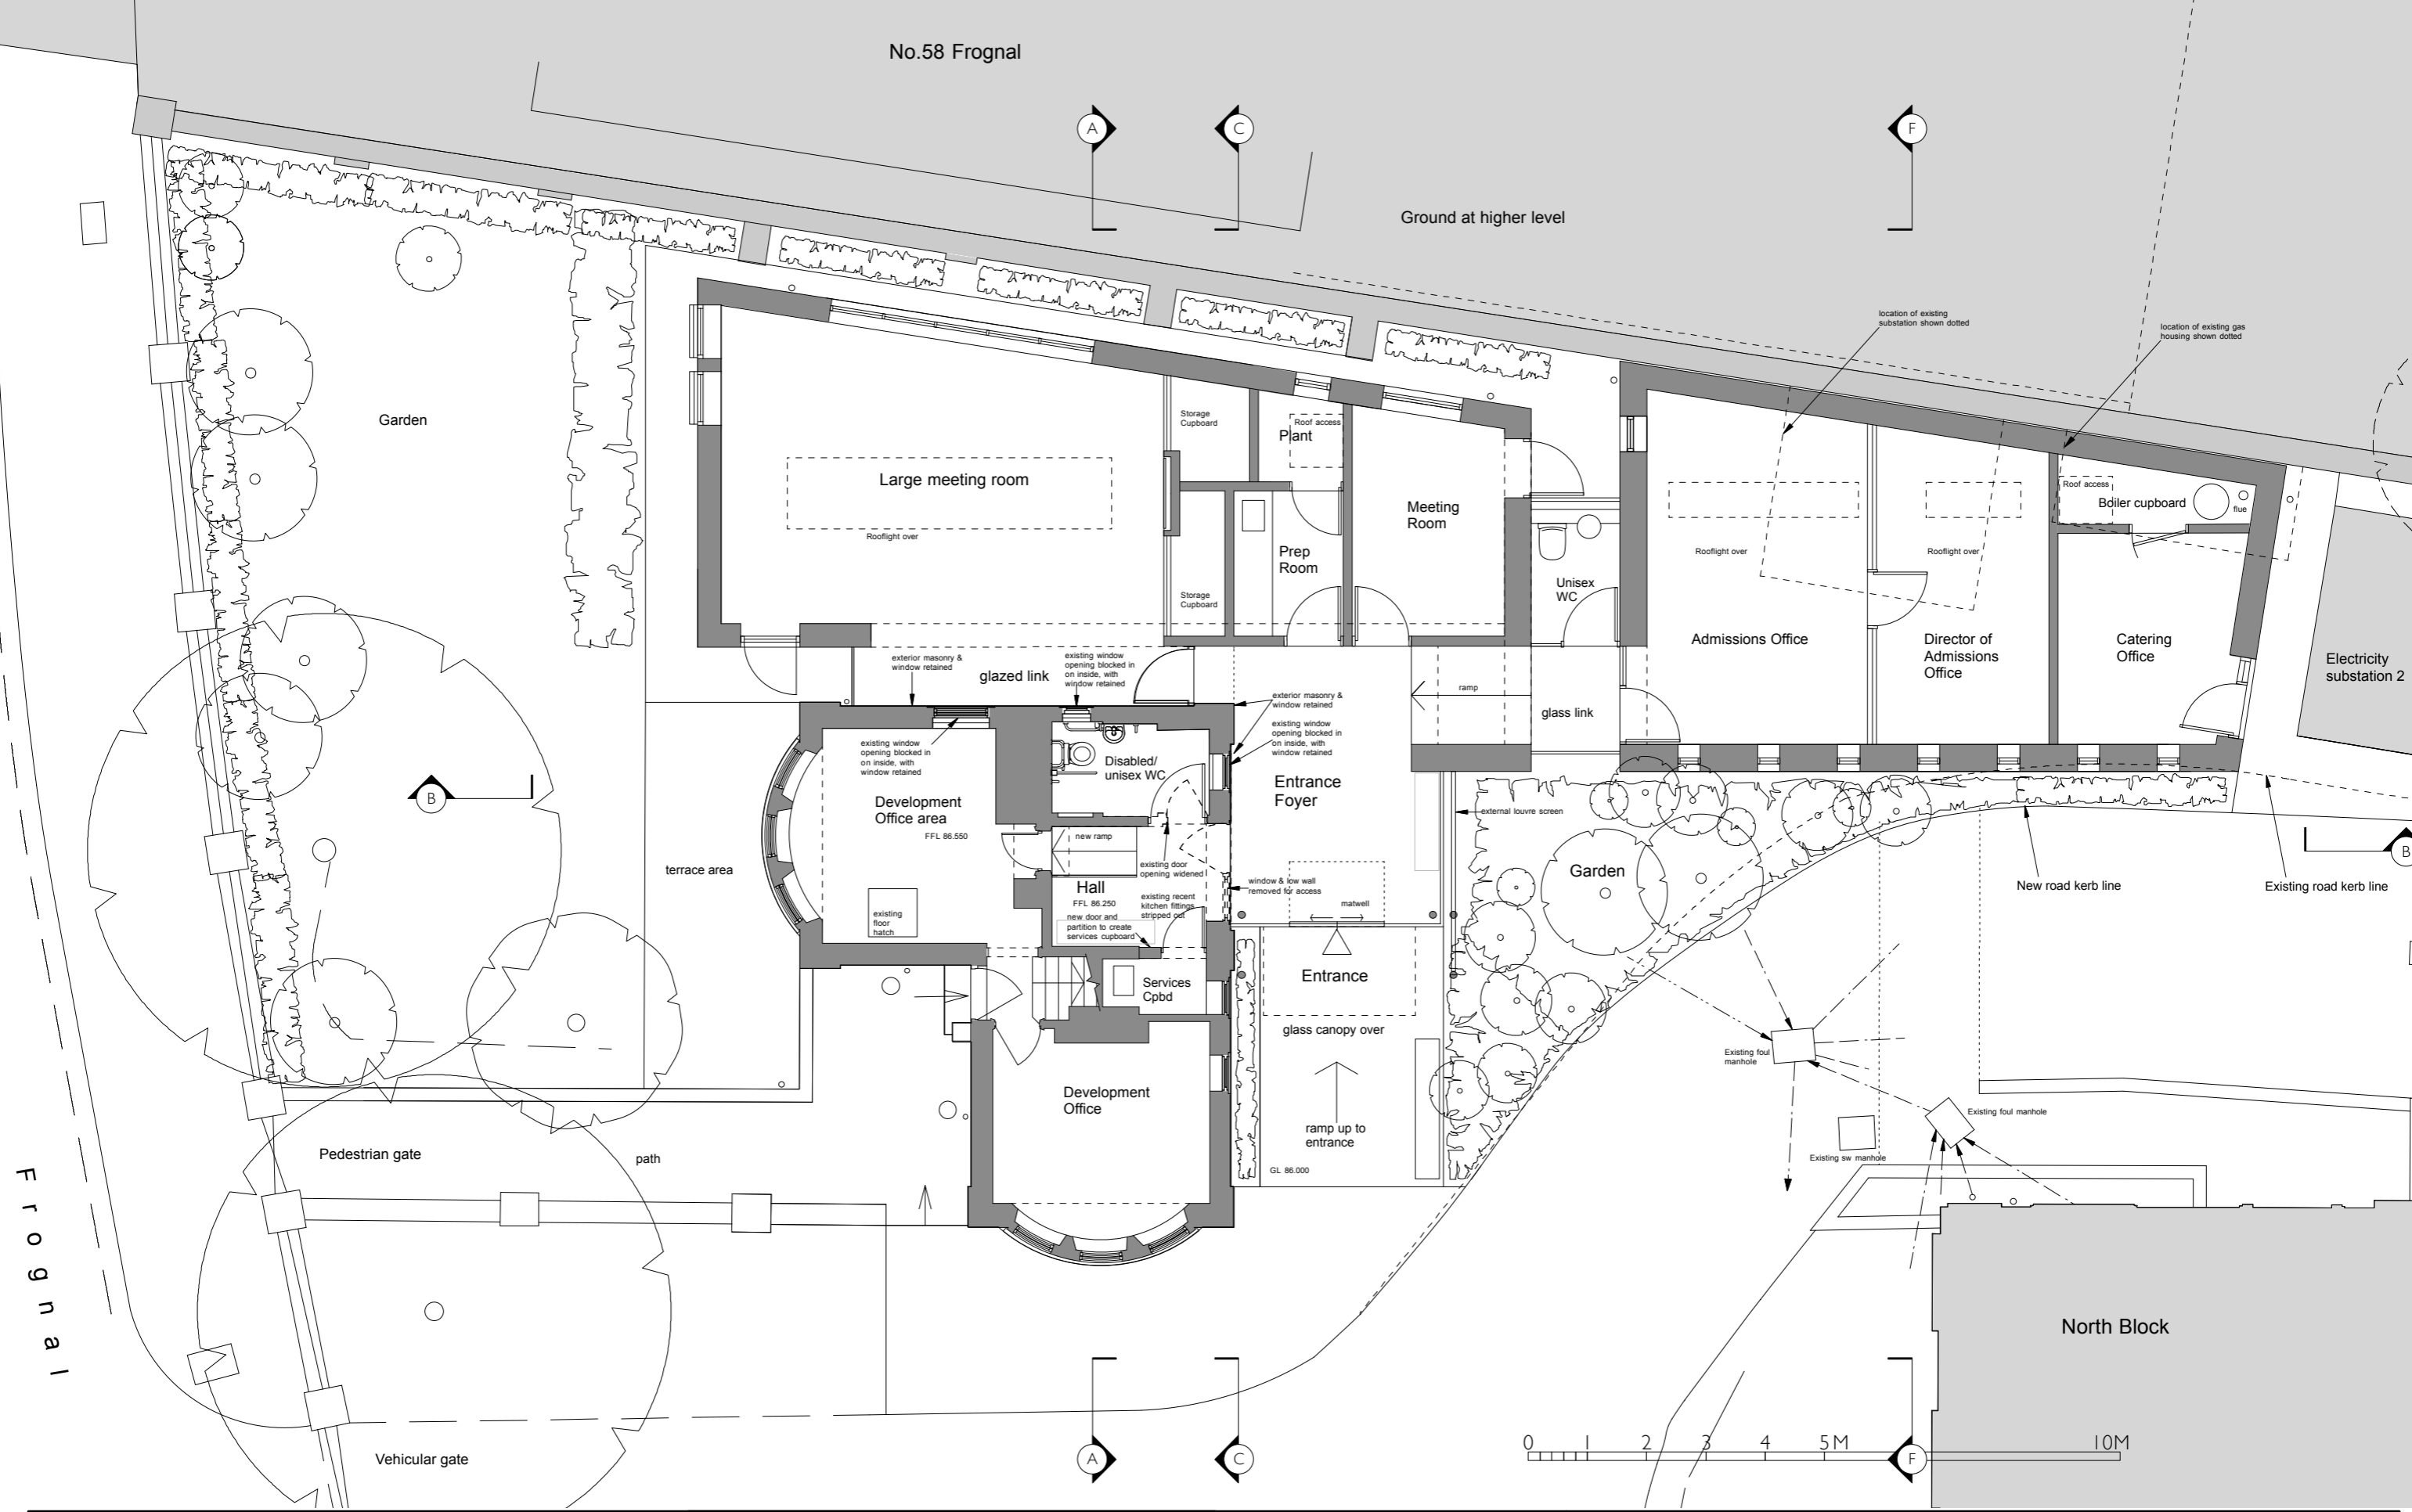

ed toovey architects

studio 401 royle building
31 wenlock road
london n1 7sh
07880 725763 / 020 3632 3776
edtoovey@yahoo.co.uk

Revisions:

PLANNING ISSUE

- Do not scale for construction
- Always take site measurements to verify dimensions
- Refer to M&E Engineers drawings for all services



UCS Lodge

Ground floor plan proposed

September 2016

Drwg No. 1117C_GA_011

Scale 1:100 @ A3