



Existing materials to Lodge retained:

- Walls & chimneys: Dark brown clay facing brick, red rubber clay brick, Ham stone dressings, details and panels
- Roof finishes: Pitched roof natural slate tiles with lead flashings and flat roofs
- Windows/rooflight: White painted timber single glazed windows
- Doors: Colour painted timber doors
- Glazing: Clear glass
- Rainwater goods: Black painted cast iron gutters and downpipes
- Louvres: Black painted traditional floor vents

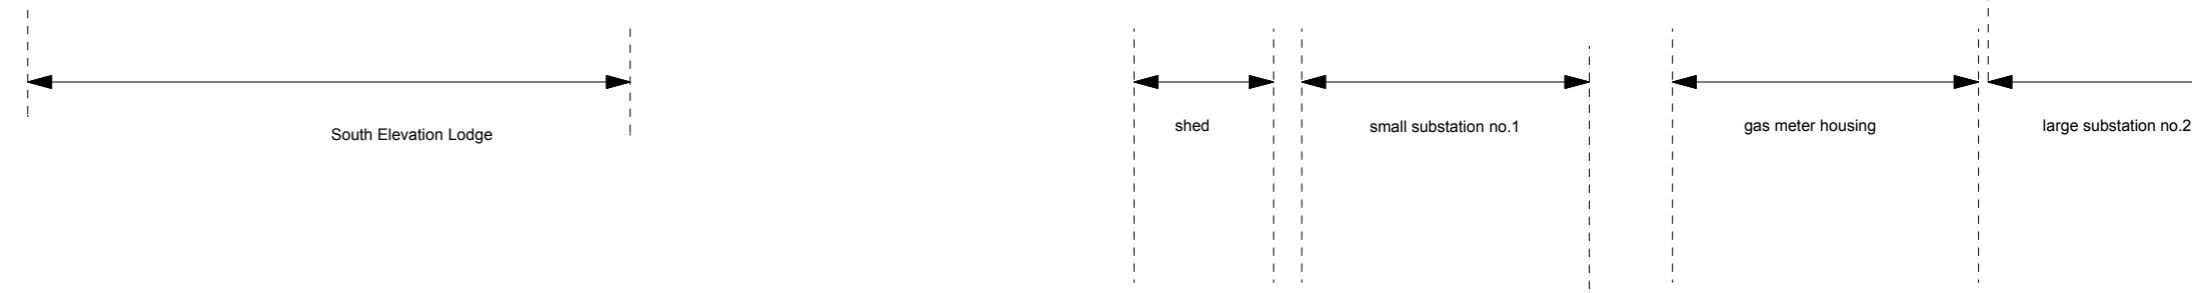

80m A.O.D.

 

ed toovey architects

studio 401 royle building
31 wenlock road
london n1 7sh
07880 725763 / 020 3632 3776
edtoovey@yahoo.co.uk

Revisions:

PLANNING ISSUE

- Do not scale for construction
- Always take site measurements to verify dimensions
- Refer to M&E Engineers drawings for all services

UCS Lodge

South elevation existing

September 2016

Drwg No. 1117C / GE / 002-

Scale 1:100 @ A3