


FOR CONTINUATION REFER TO DRAWING 117B_GL_002

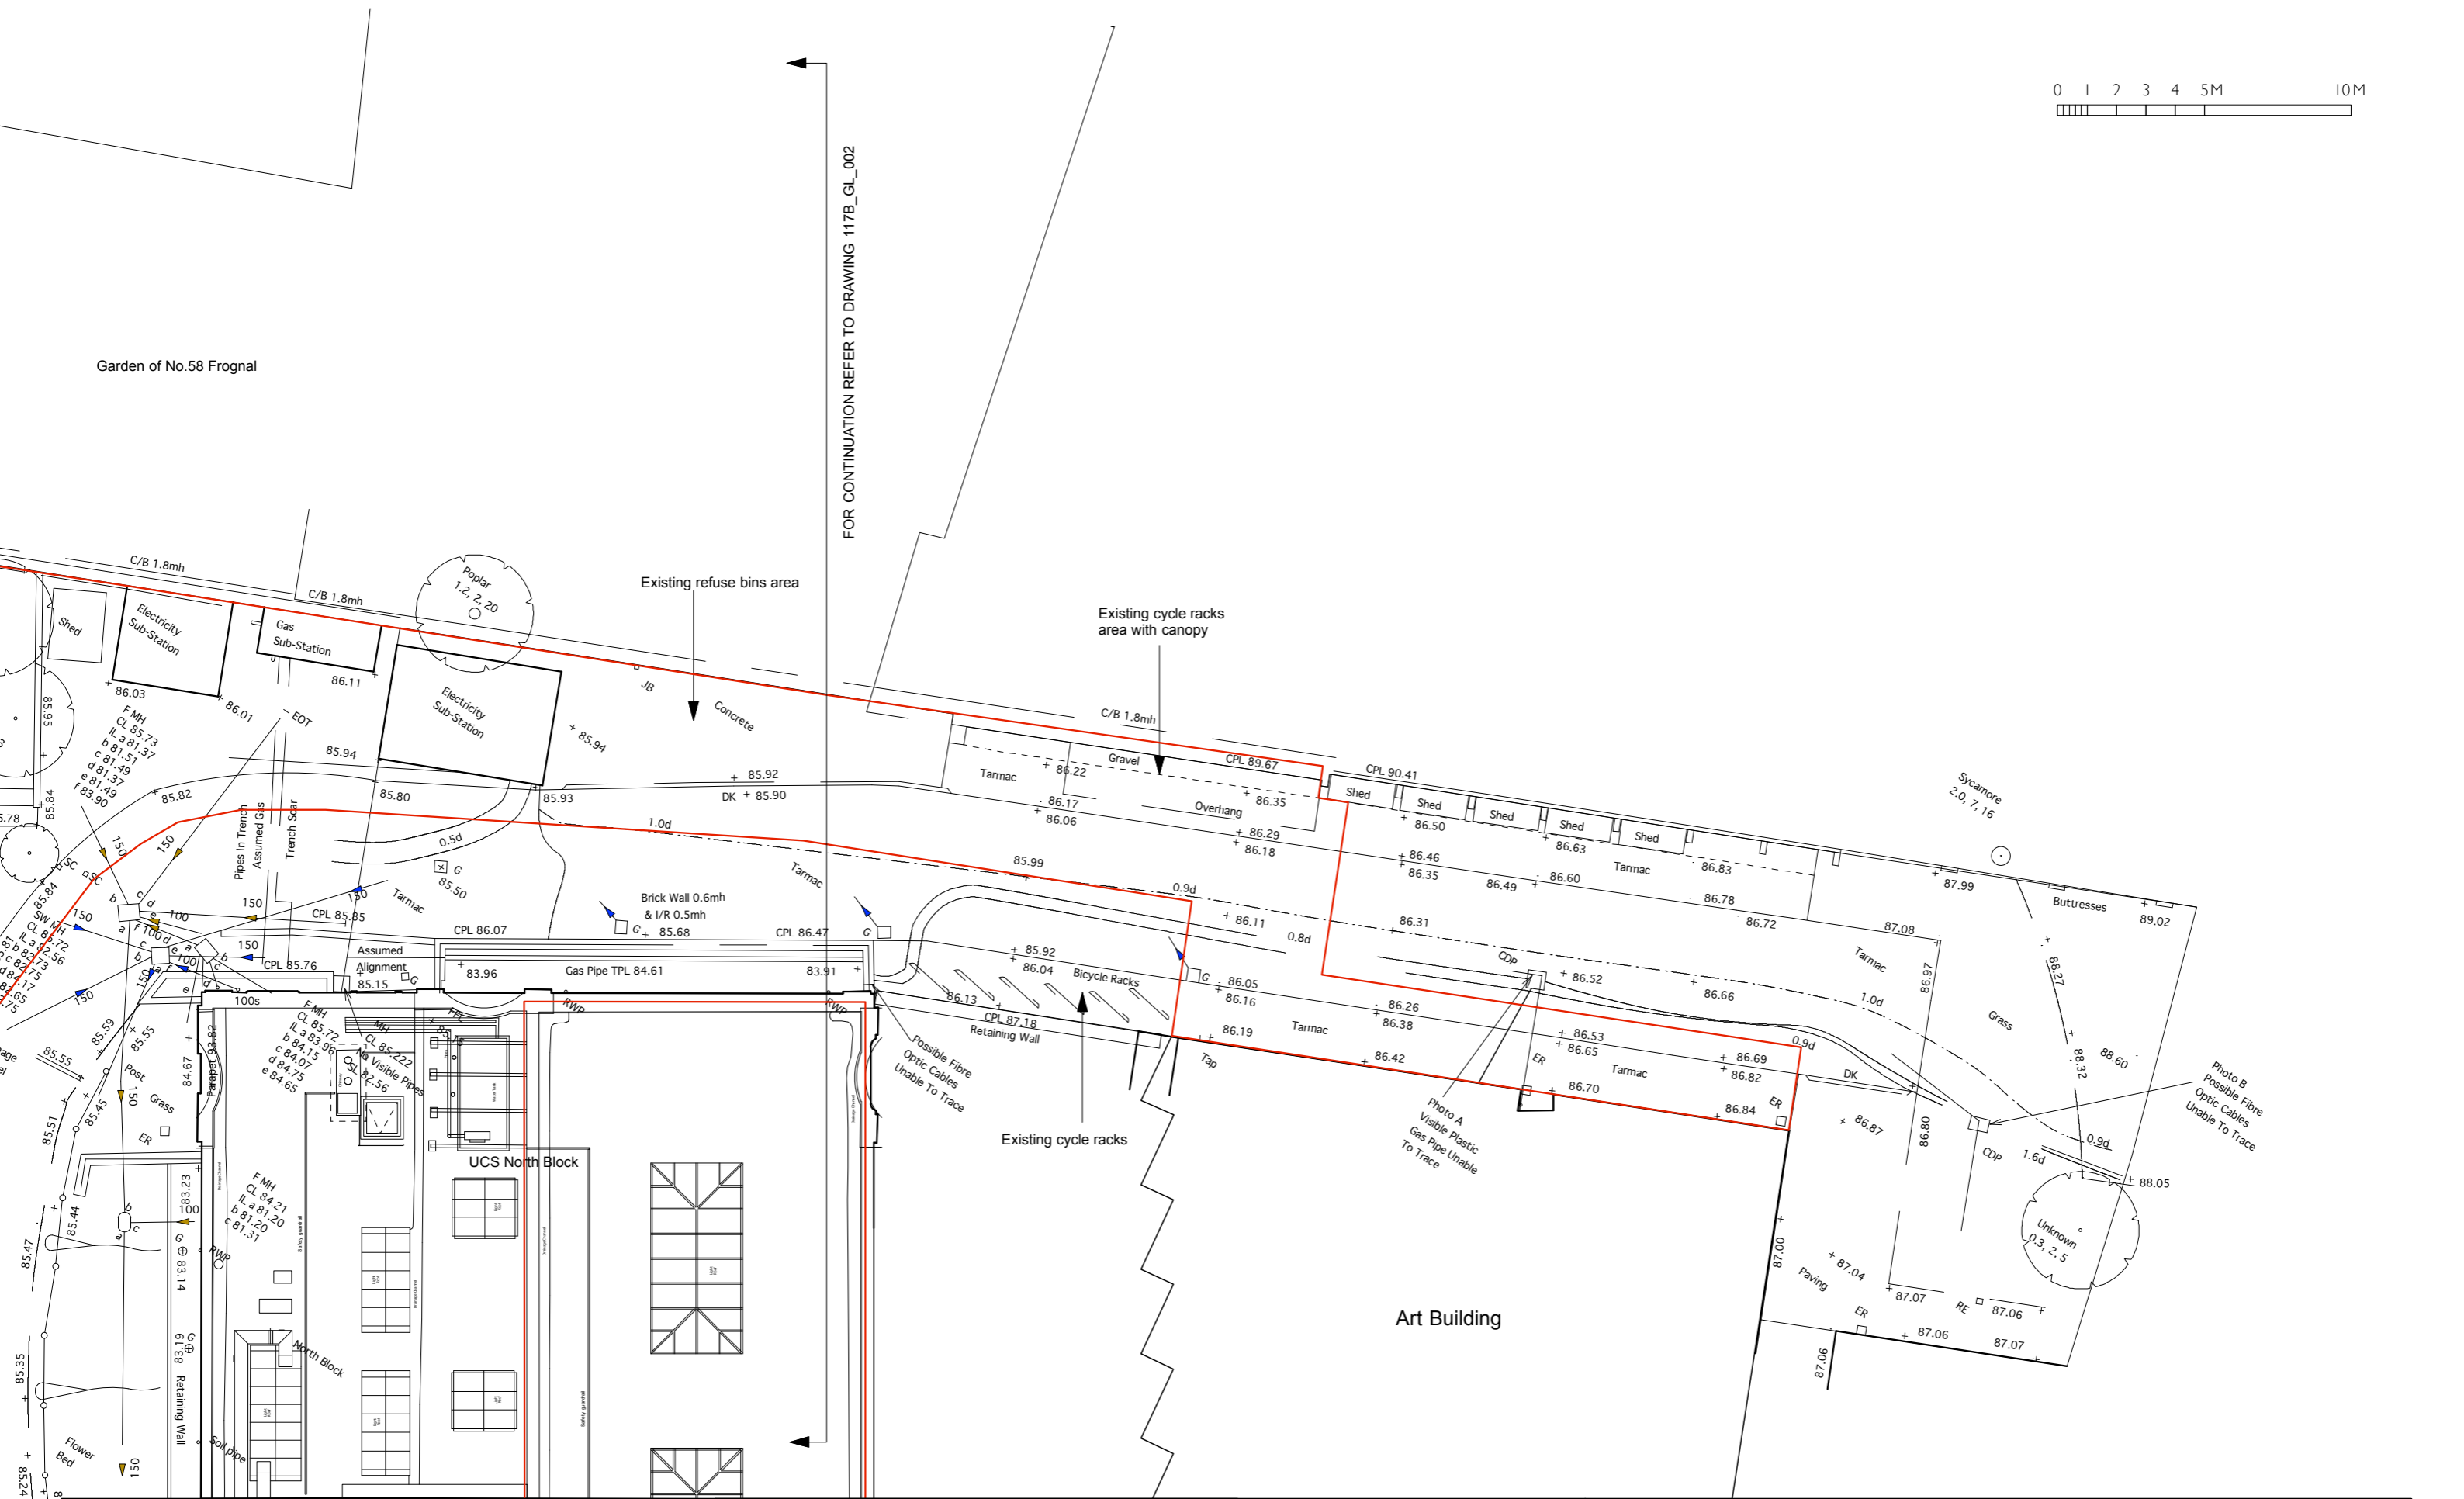

ed tooveyarchitects

studio 401 royle building
31 wenlock road
london n1 7sh
07880 725763 / 020 3632 3776
edtoovey@yahoo.co.uk

Revisions:

PLANNING ISSUE

- Do not scale for construction
- Always take site measurements to verify dimensions
- Refer to M&E Engineers drawings for all services



UCS Lodge

Site plan east existing

September 2016

Drwg No. 1117C / GL / 003-

Scale 1:200 @ A3