


FOR CONTINUATION REFER TO DRAWING 117B\_GL\_002

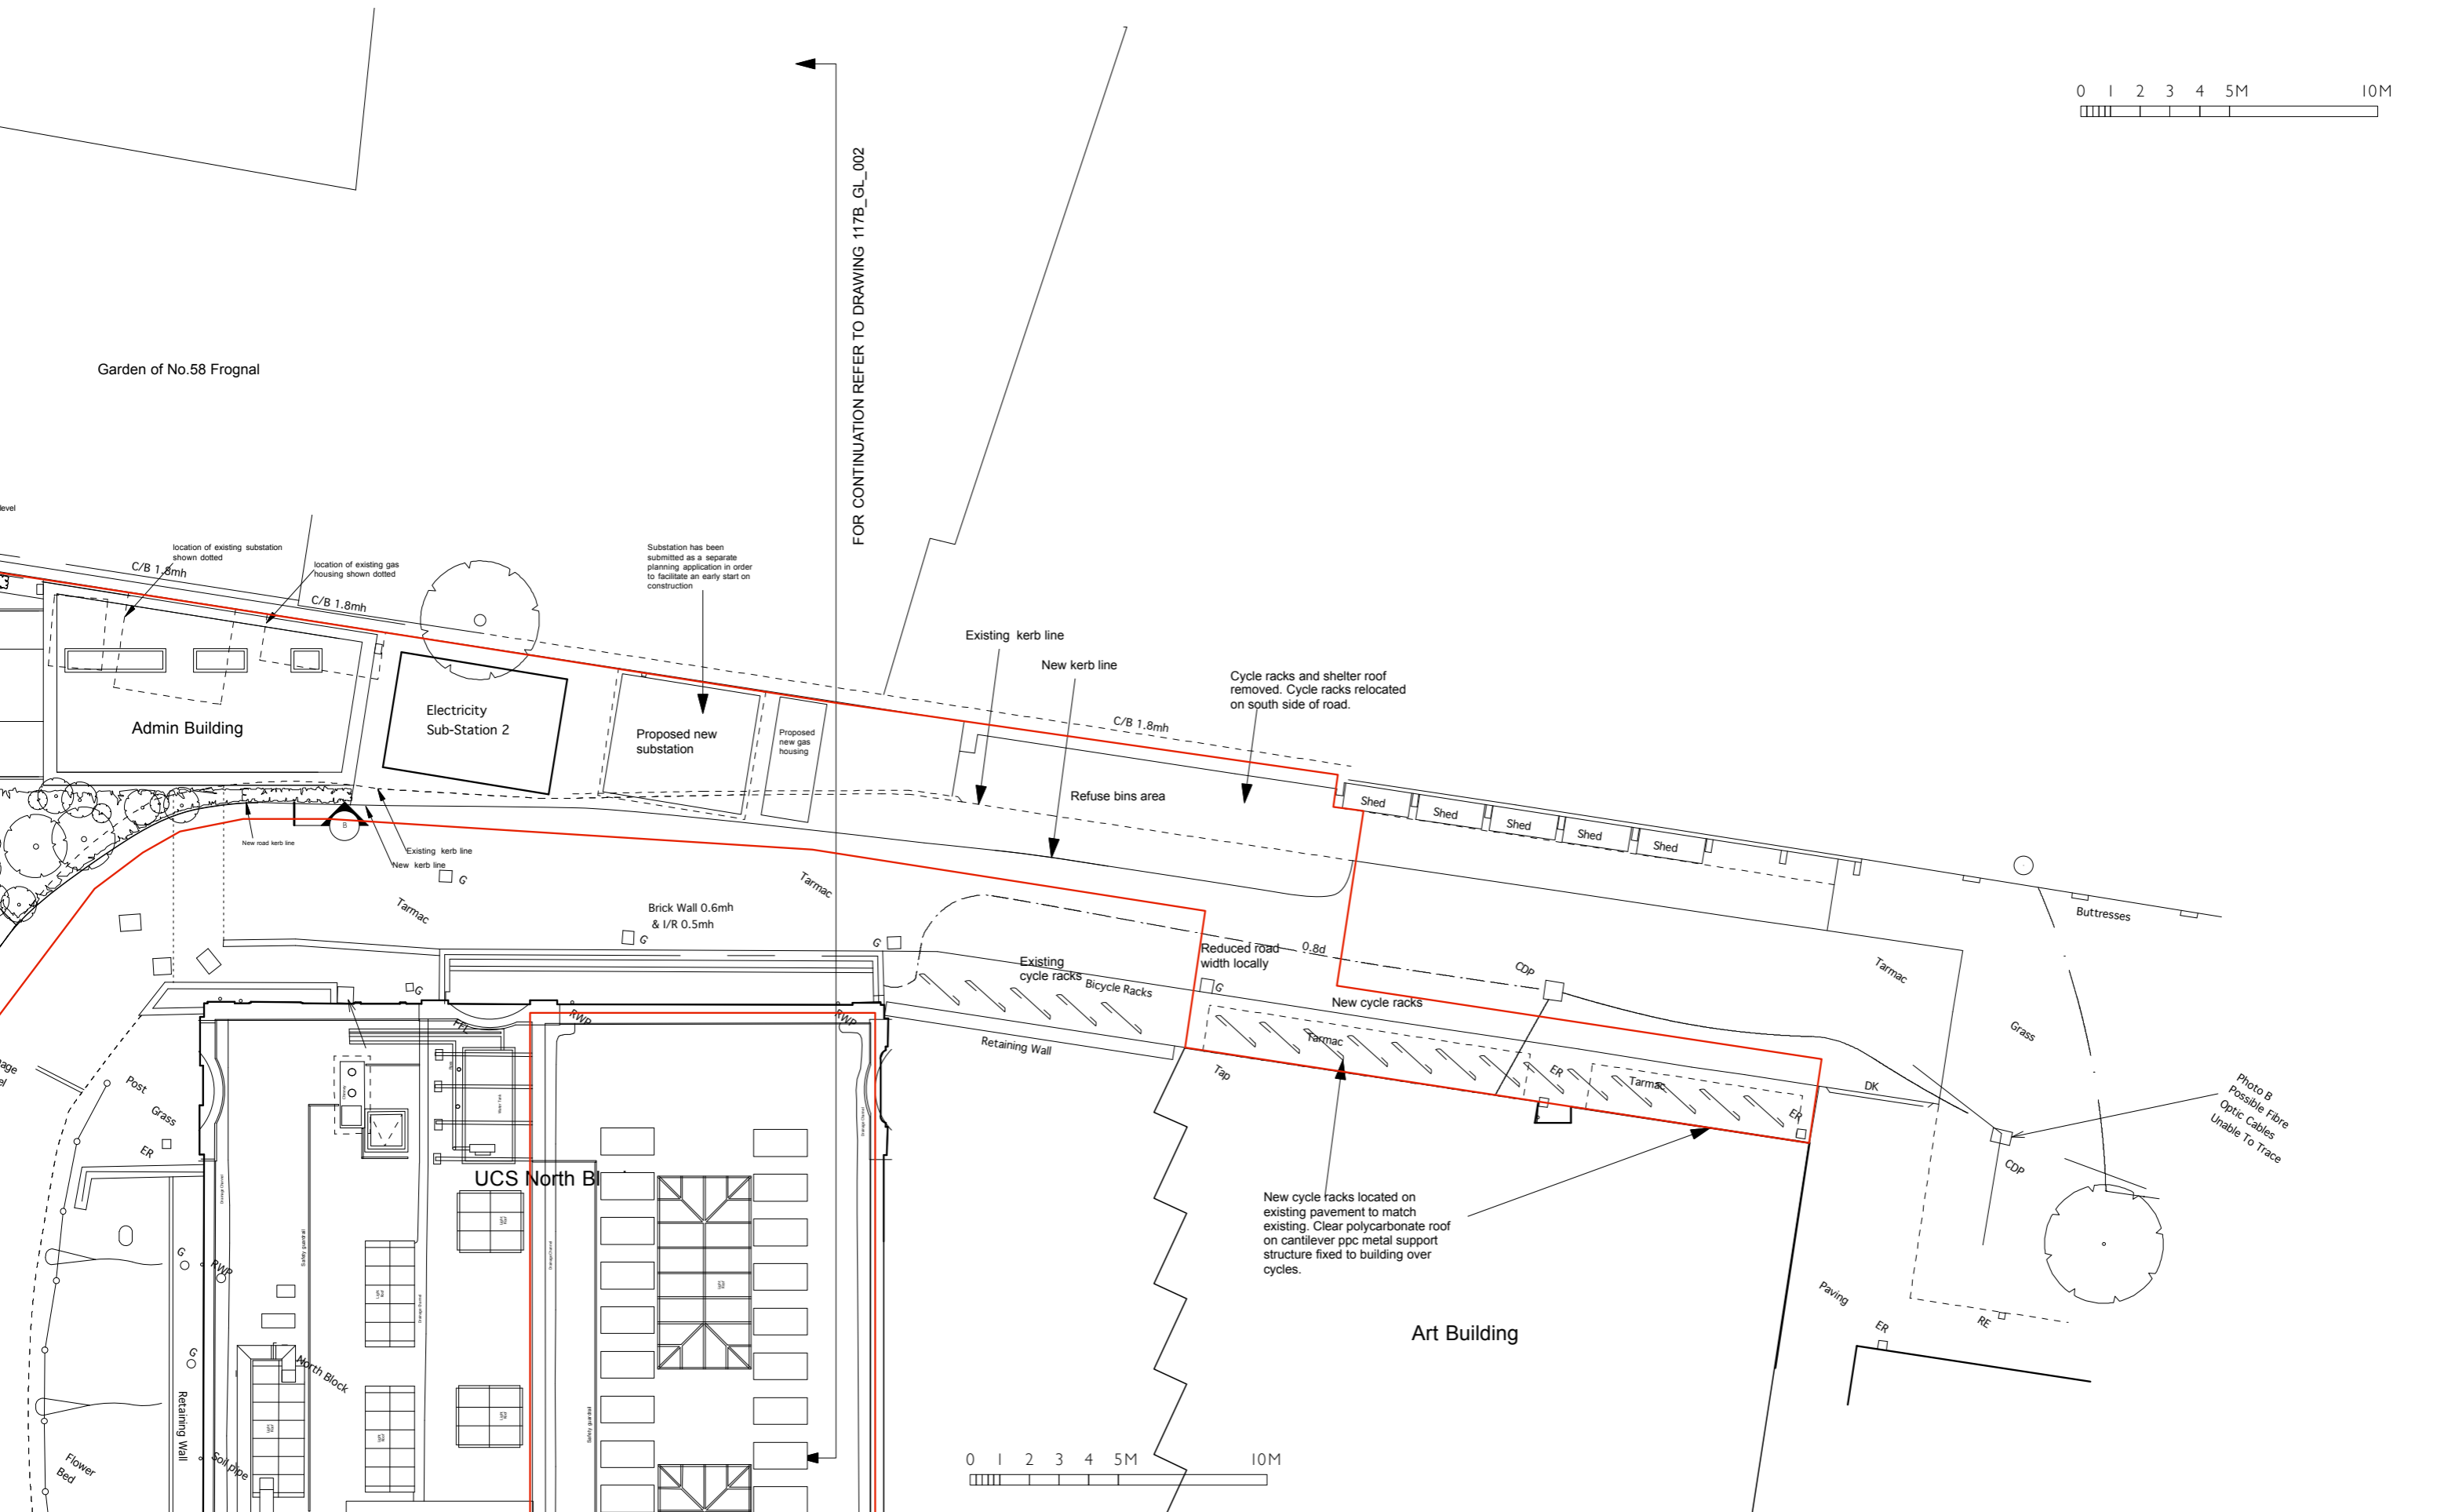

ed tooveyarchitects

studio 401 royle building  
31 wenlock road  
london n1 7sh  
07880 725763 / 020 3632 3776  
edtoovey@yahoo.co.uk

Revisions:

PLANNING ISSUE

- Do not scale for construction
- Always take site measurements to verify dimensions
- Refer to M&E Engineers drawings for all services



UCS Lodge

Site plan east proposed

September 2016

Drwg No. 1117B / GL / 013

Scale 1:200 @ A3