


1 Proposed Shopfront Elevation
Scale: 1:100



2 Shopfront Visual
NTS

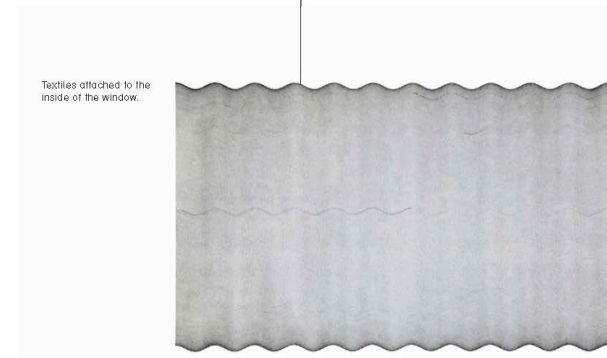

Notes

Revision	Date	Description
/	01/07/2016	Issued to LL for Concept
A	04/07/2016	Signage size amended
B	12/10/2016	Issued to Graphic Designer
C	21/10/2016	Issued for Form B LL approval
	16/11/2016	Issued for Tender

Project
Radio Hair Salon

Drawing Title
Proposed
Shopfront Elevation

Date	Status	Scale	Drawn	Checked
16/11/2016	Tender	1:100 @ A3	ED	RT

© Universal Design Studio

Do not scale from this drawing. All dimensions to be checked on site. Universal Design Studio to be notified of any discrepancies between the drawing and site conditions.

To be read in conjunction with all relevant specifications, schedules and drawings.

Project number	Drawing number	Revision
0825	3000	C

Universal Design Studio

37-42 Charlotte Road
London EC2A 3PG
+ 44 (0)20 7033 3881
info@universaldesignstudio.com