




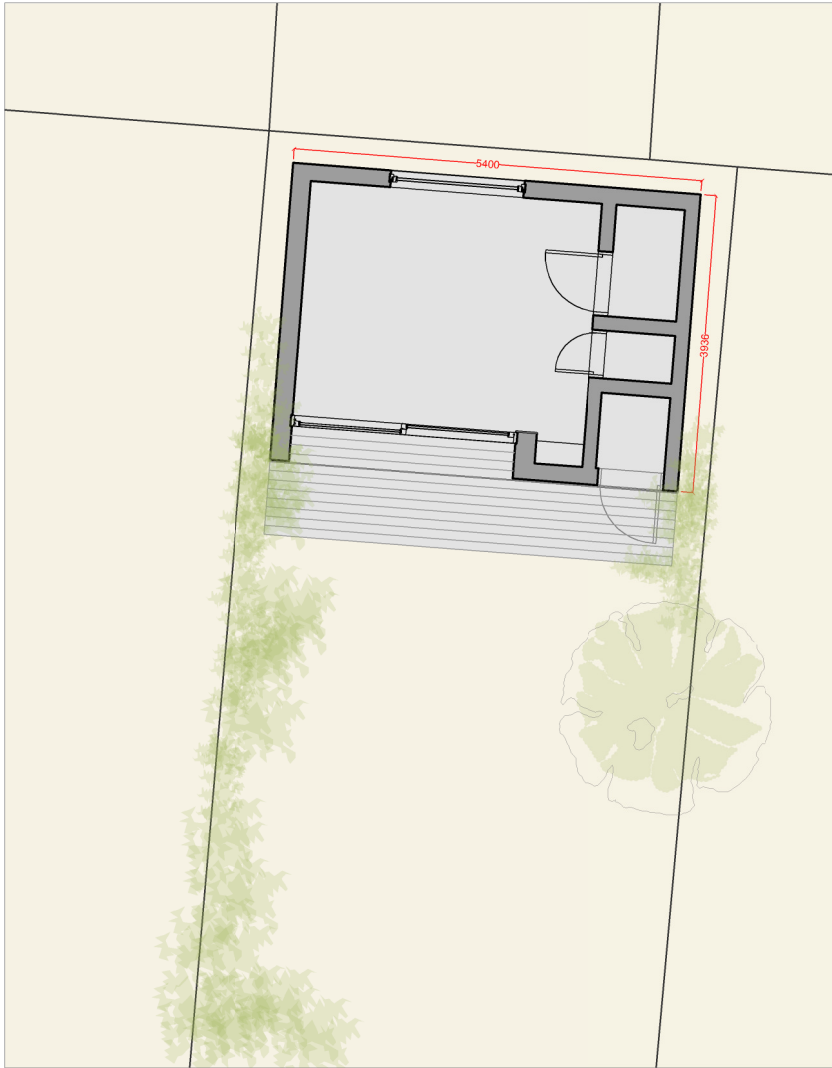


PROPOSED FLOOR PLAN AND ELEVATIONS
SCALE 1:100

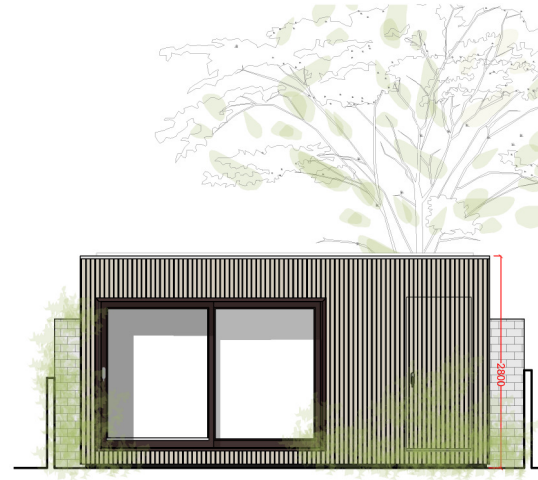


SOUTH ELEVATION SCALE 1:100

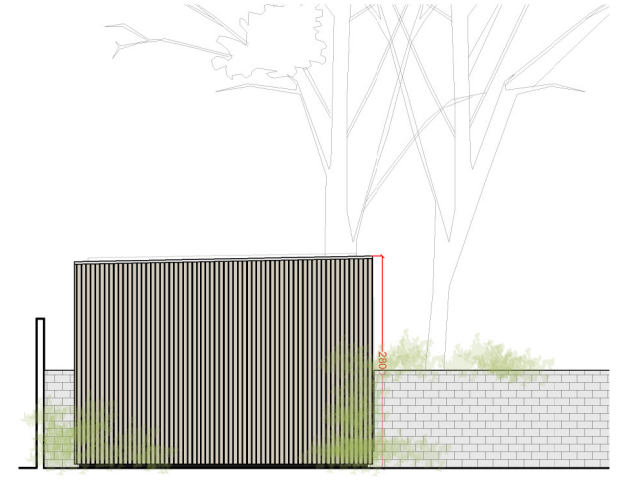

EAST ELEVATION SCALE 1:100

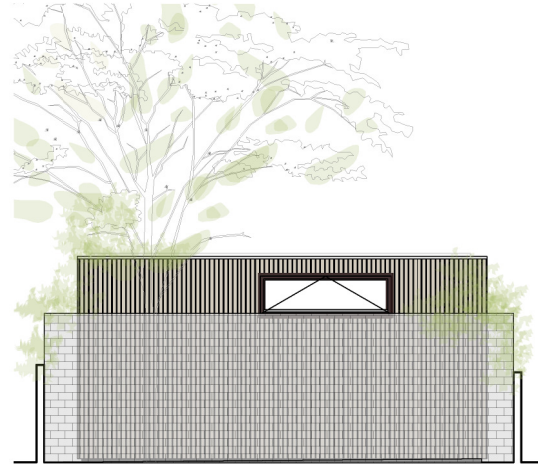

NORTH ELEVATION SCALE 1:100

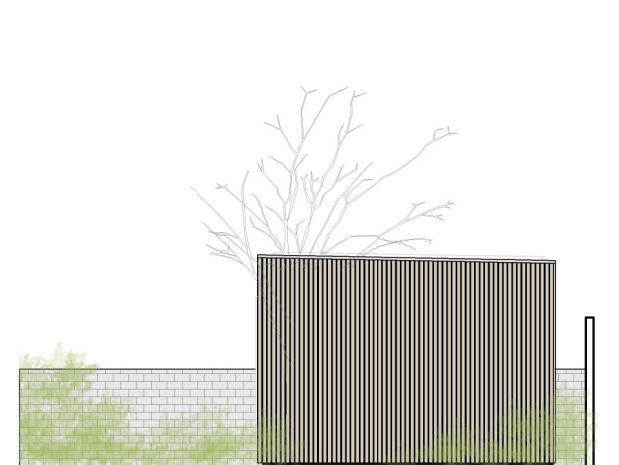

WEST ELEVATION SCALE 1:100

DRAWING PROPOSED FLOOR PLAN AND ELEVATIONS	NOTES	DRAWN BY ZK	CHECKED BY	SCALE 1/100 @ A4	DATE 31.01.2017
STATUS PLANNING		DRAWING NUMBER 1705.PL.03			REVISION

PROJECT SALLY LEWIS	SITE ADDRESS 66A CAVERSHAM ROAD LONDON NW5 2DS
STAGE PLANNING	

ecospace
architecture, naturally

3 ILIFFE YARD
LONDON SE17 3QA
T: 020 7703 4004
F: 020 7708 4750
E: info@ecospacestudios.com