

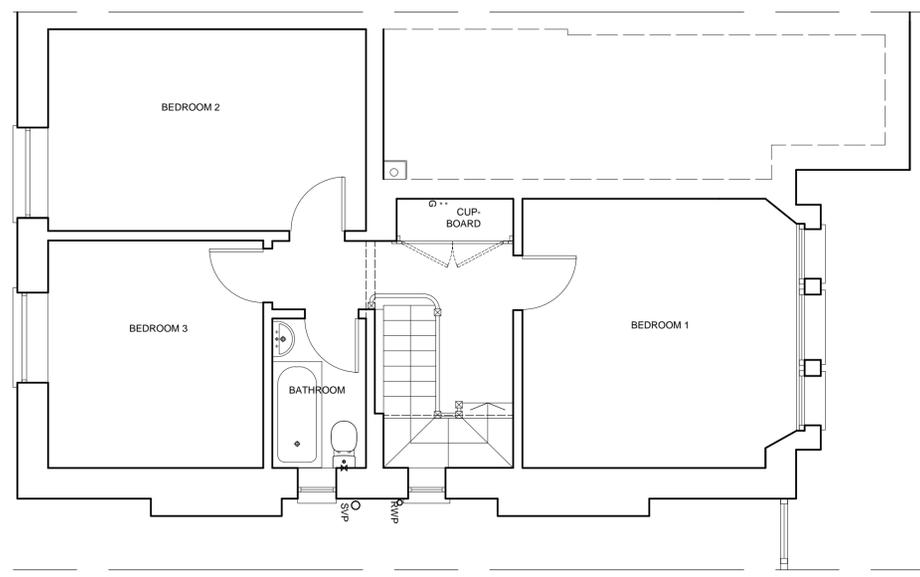


MATERIALS LEGEND


1. Slate tiled roof
2. London stock bricks(buff yellow)
3. Painted stucco/ plaster
4. Existing window
5. New window/door
6. Cedral lap weather board colour TBC.
7. New window with obscured glass
8. Black Painted metal railings

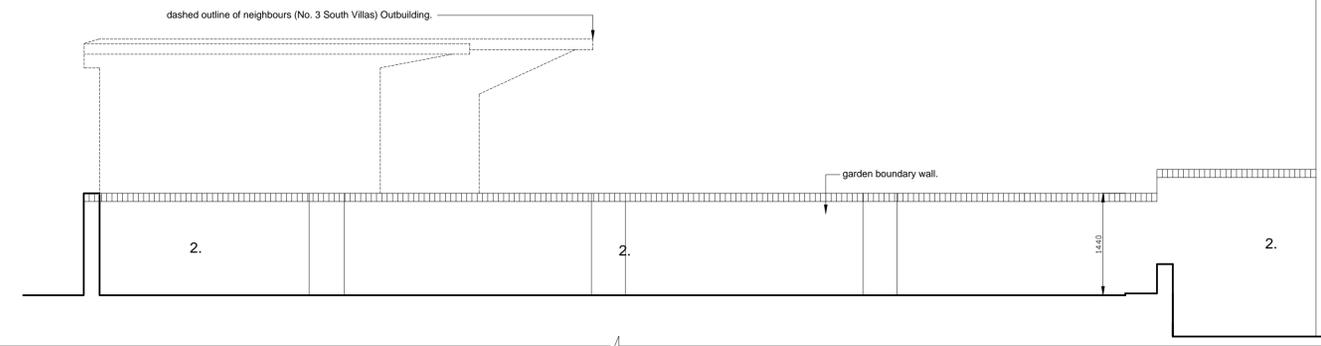

EXISTING UPPER GROUND FLOOR PLAN

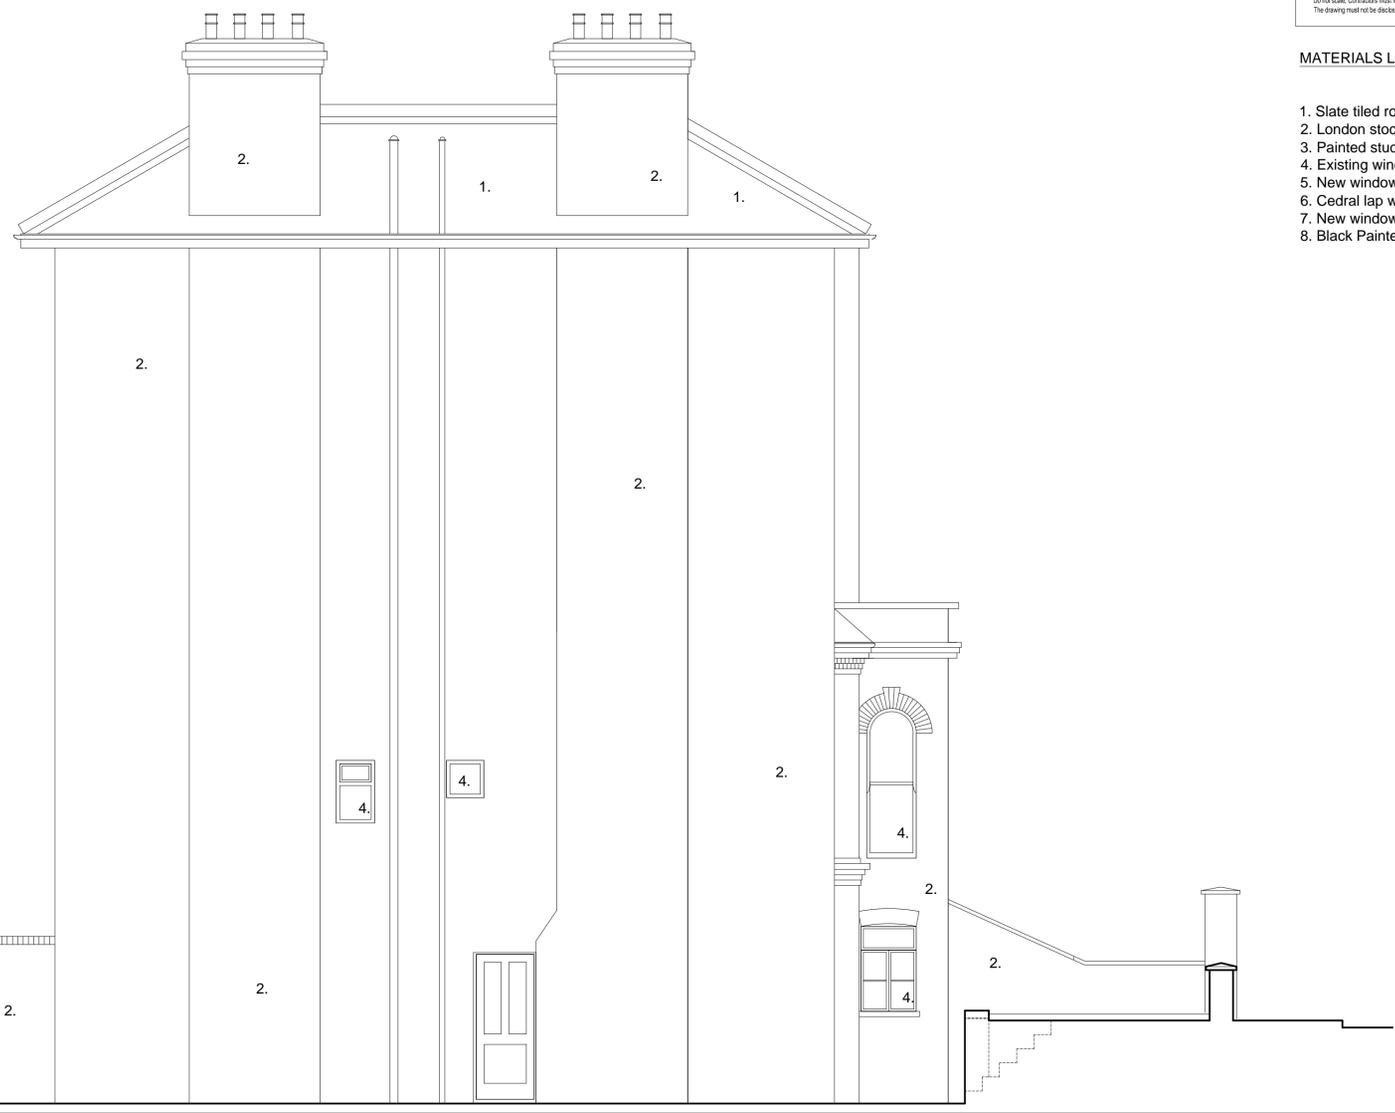


EXISTING SIDE (South-East) ELEVATION

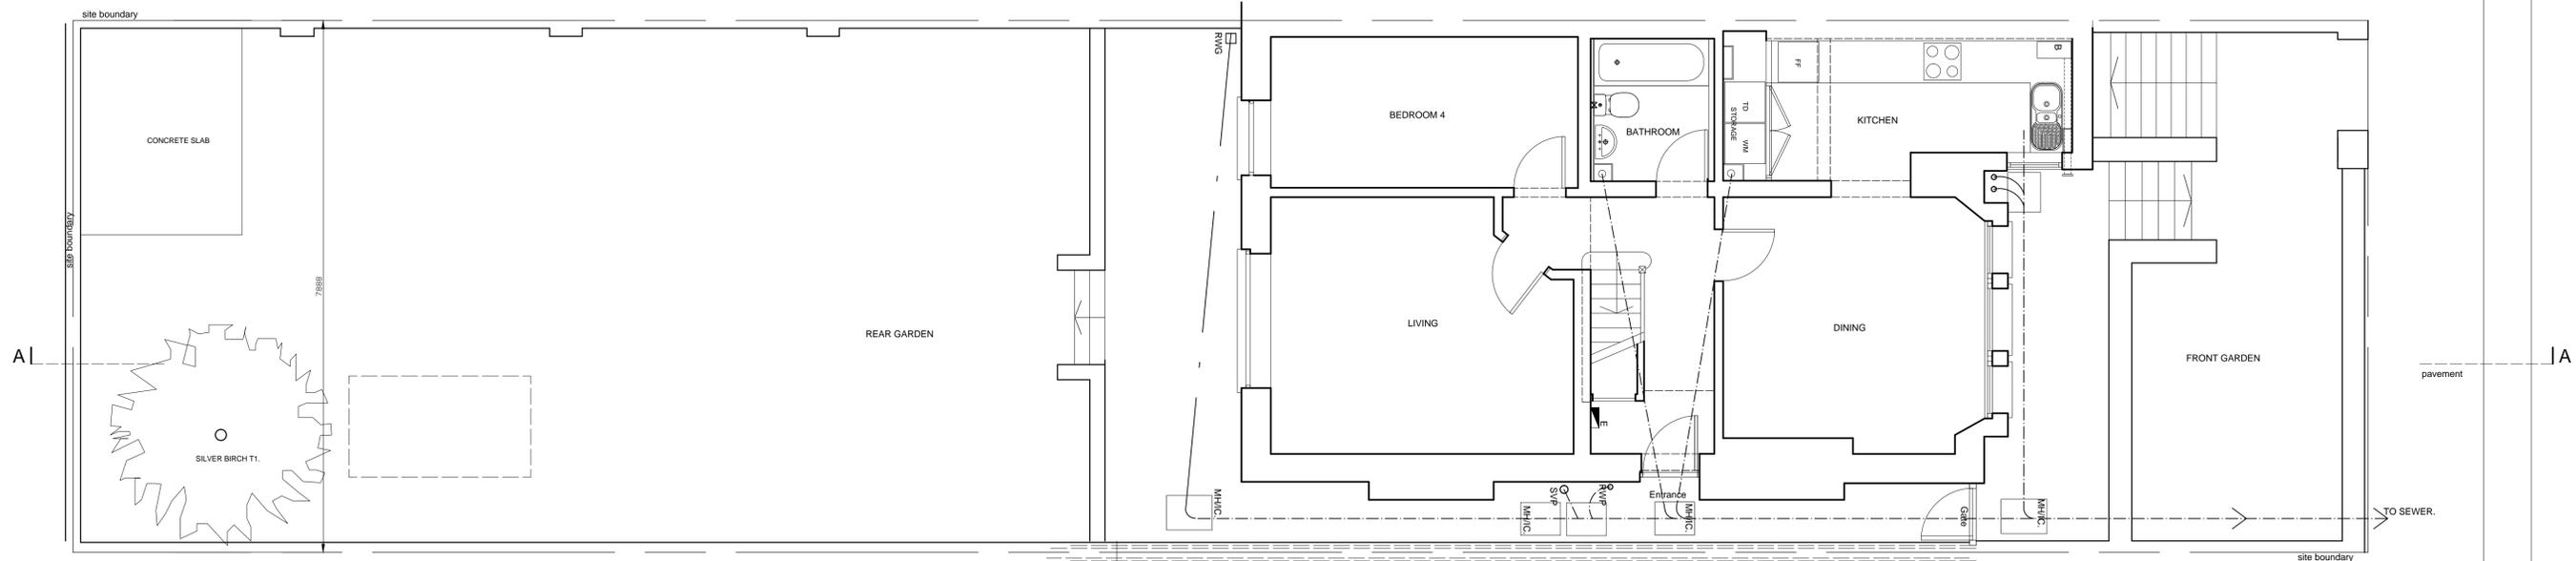

EXISTING LOWER GROUND FLOOR PLAN

**4 SOUTH VILLAS.
EXISTING LOWER AND UPPER GROUND FLOOR PLANS & EISTING SIDE (South East) ELEVATION**

 

Revision A: Drawing titles amended

Client:	Khadja Addo Omar
Project:	Lower Maisonette 4 South Villas, London, NW1 9BS.
Dwg Title:	Existing Lower Ground floor plan & Prop. (South/east) Side Elev.
Dwg No.:	1138 - P004 A
Scale:	1:50 @ A1
Date:	18. 08.16

