


PROPOSED UPPER GROUND FLOOR & ROOF PLANS


MATERIALS LEGEND

- 1. Slate tiled roof
- 2. London stock bricks(buff yellow)
- 3. Painted stucco/ plaster
- 4. Existing window
- 5. New window/door
- 6. Cedral lap weather board colour TBC.
- 7. New window with obscured glass
- 8. Black Painted metal railings

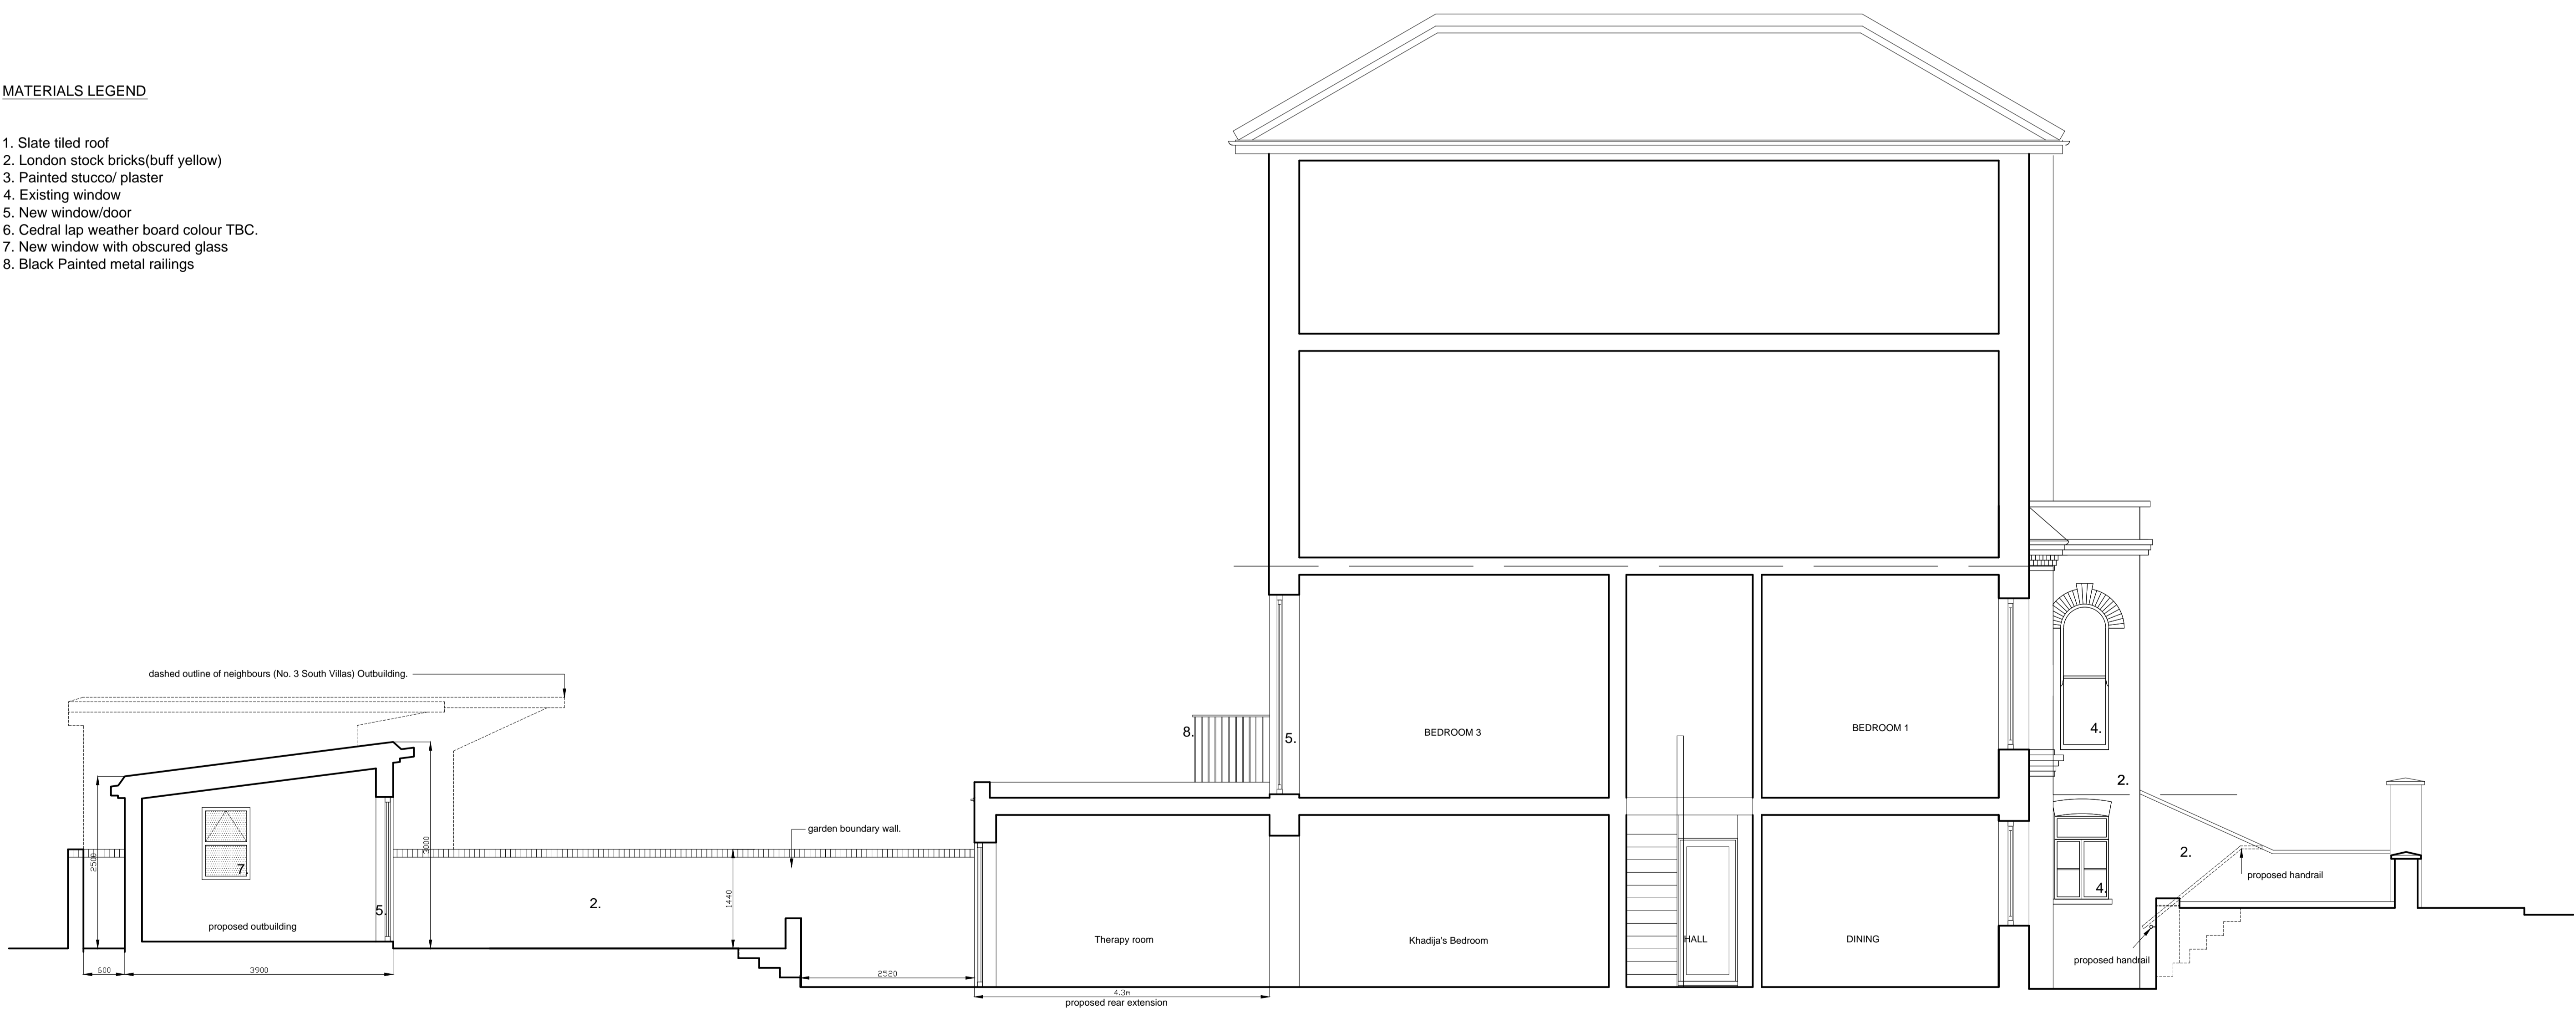

PROPOSED SECTION A-A

4 SOUTH VILLAS.

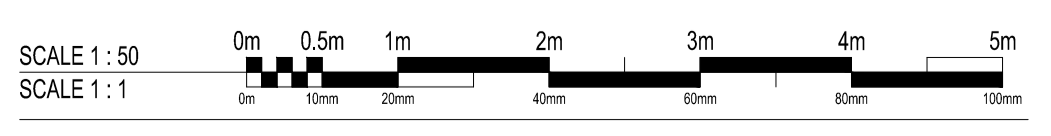

Revision A : Drawing amended

ara
ARCHITECTS

Paper Mews Place
290-292 High Street
Dorking RH4 2JL
01306 875919
office@araarchitects.co.uk
www.araarchitects.co.uk

Client:	Khadija Addo Omar
Project:	Lower Maisonette 4 South Villas, London, NW1 9BS.
Dwg Title:	Proposed Lower Ground floor plan & Prop. (South/east) Side Elev.
Dwg No:	1138 - P006A
Scale:	1:50 @ A1
Date:	18. 08.16