


Do not scale. Contractors must verify all dimensions on site before commencing any work. The drawing must not be discussed without any authority. The copyright of this drawing is reserved.

**MATERIALS LEGEND**

1. Slate tiled roof
2. London stock bricks(buff yellow)
3. Painted stucco/ plaster
4. Existing window
5. New window/door
6. Cedral lap weather board colour TBC.
7. New window with obscured glass
8. Black Painted metal railings

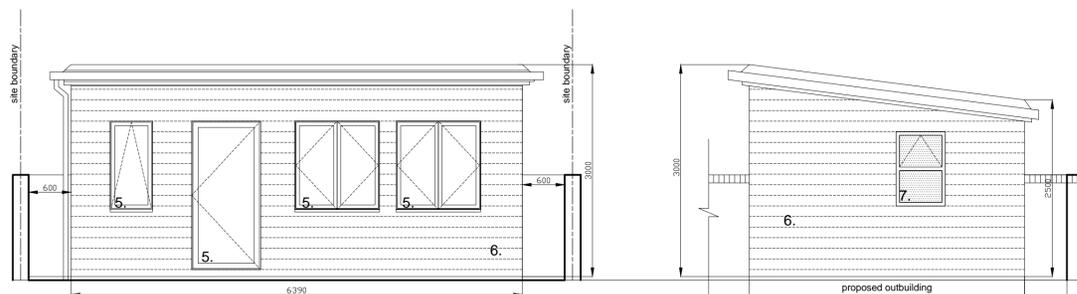


PROPOSED FRONT ELEVATION OF OUT BUILDING



PROPOSED SIDE ELEVATION OF OUT BUILDING



PROPOSED REAR ELEVATION OF OUT BUILDING

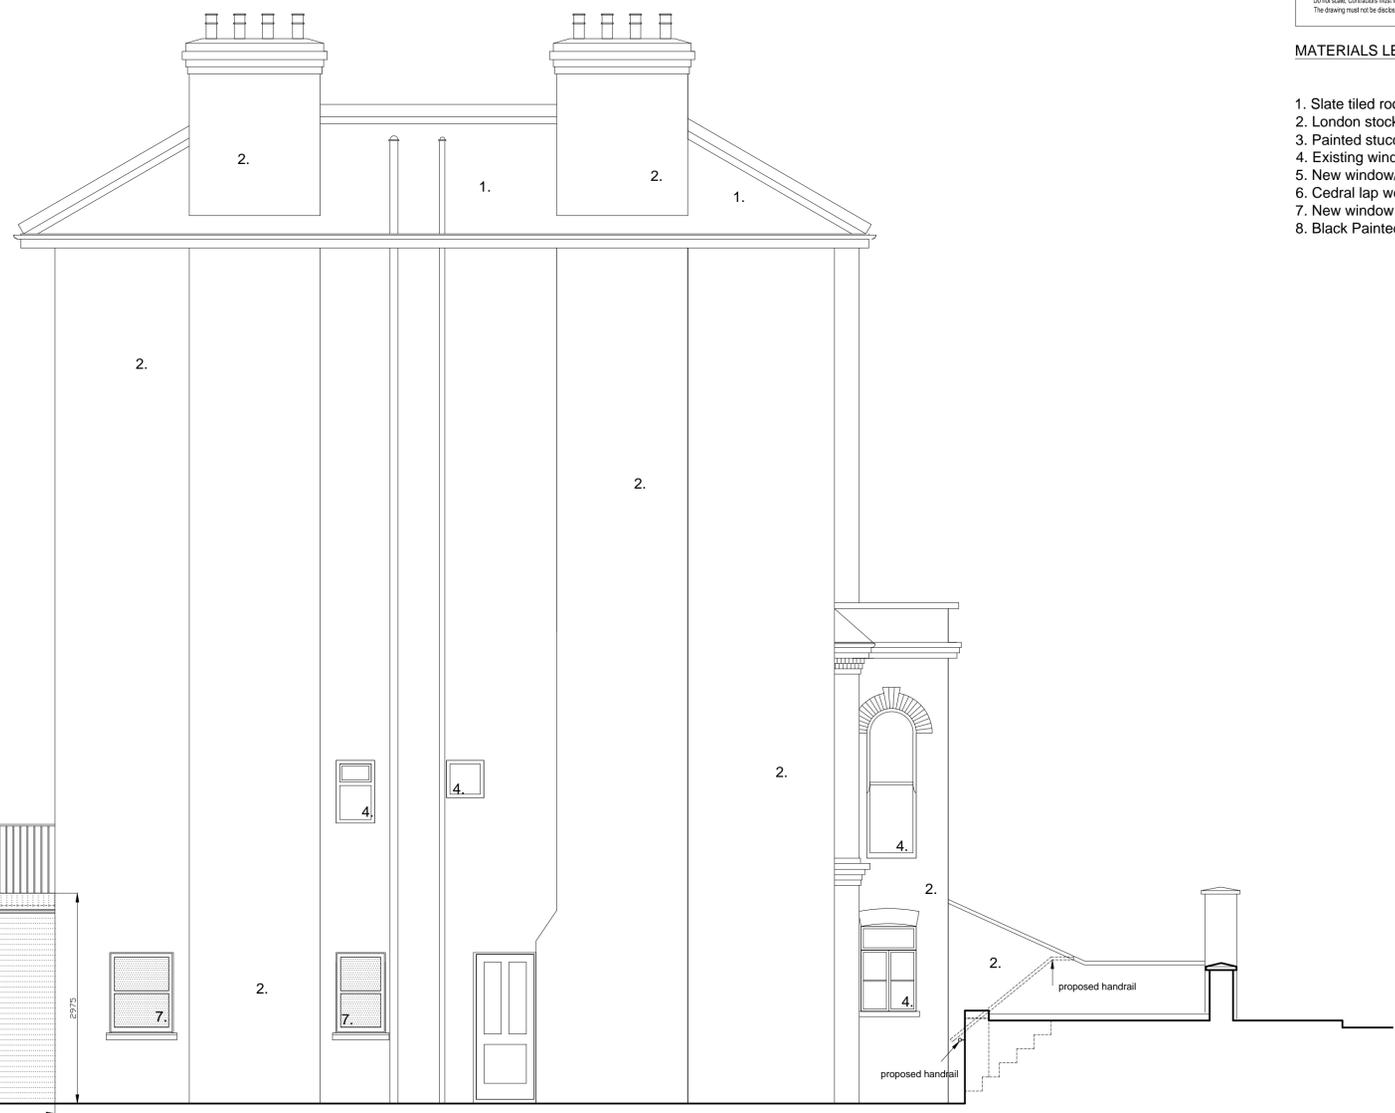

PROPOSED SIDE (South-East) ELEVATION

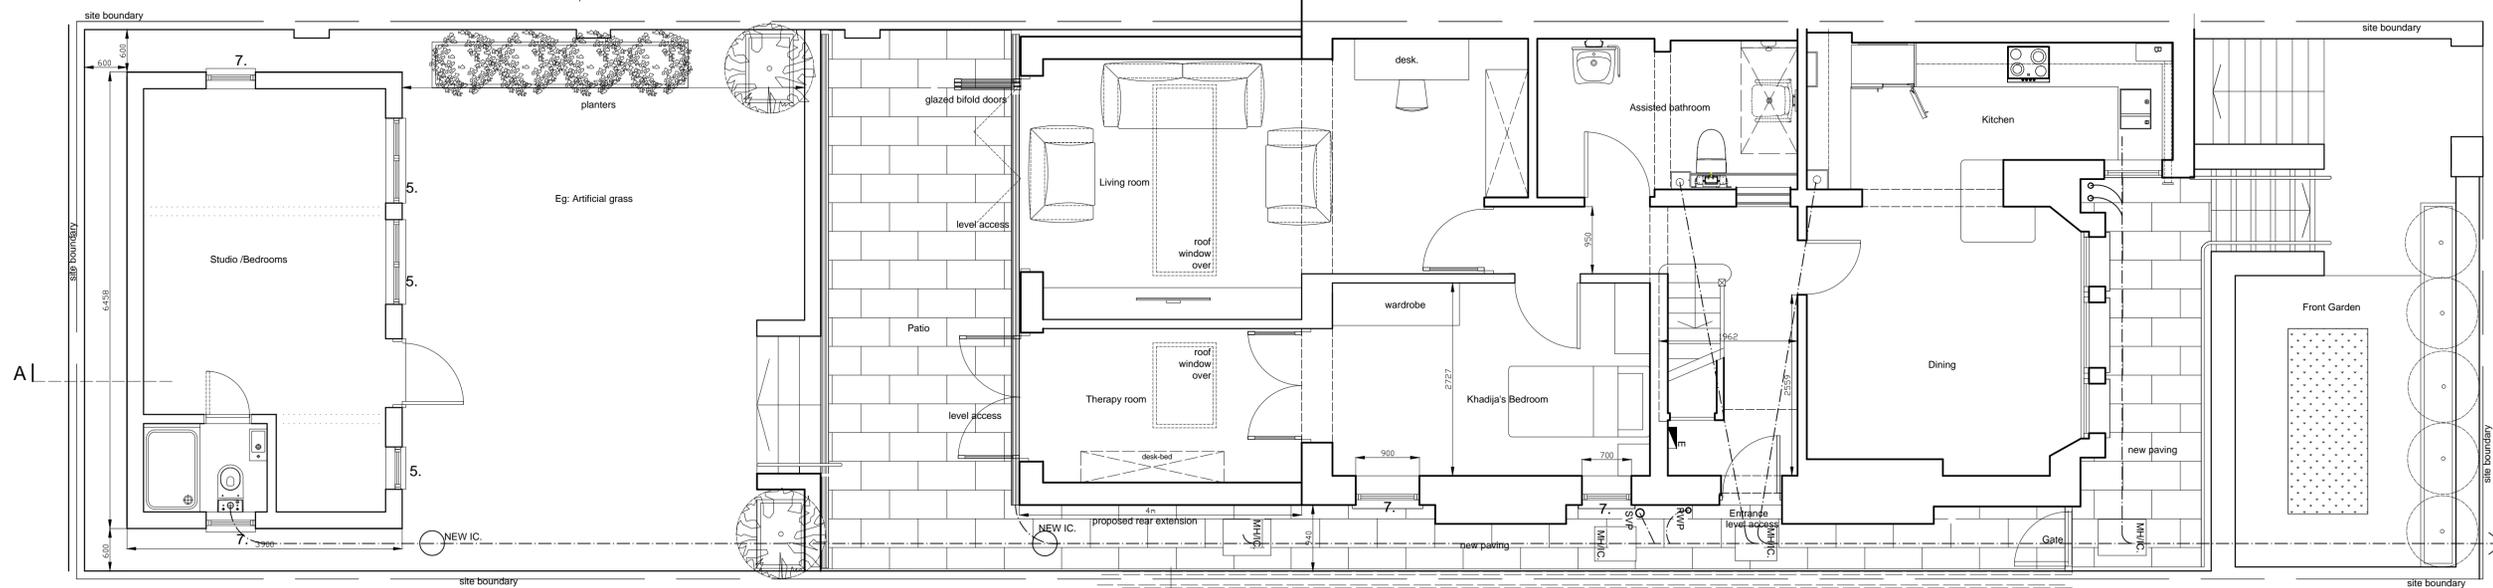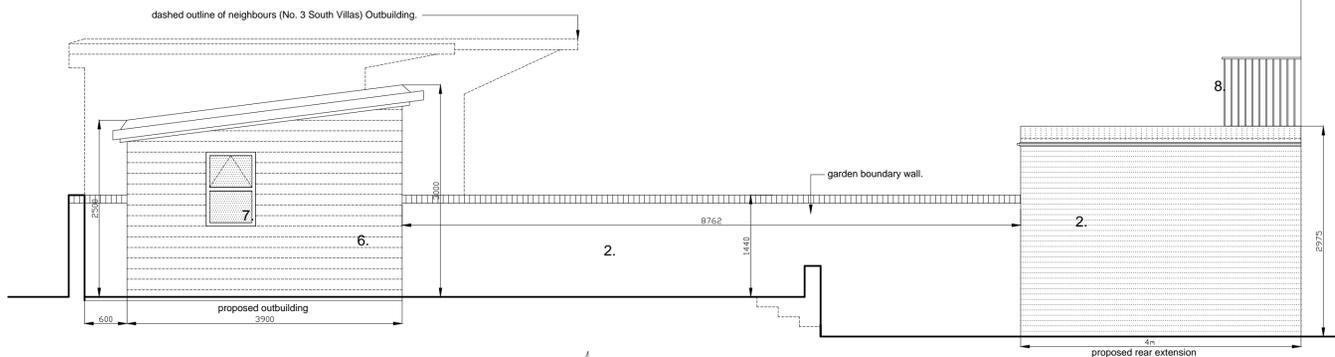

PROPOSED LOWER GROUND FLOOR PLAN

4 SOUTH VILLAS.



Revision A : Drawing amended

Client :	Khadija Addo Omar
Project :	Lower Maisonette 4 South Villas, London, NW1 9BS.
Dwg Title :	Proposed Lower Ground floor plan & Prop. (South/east) Side Elev.
Dwg No :	1138 - P007A
Scale :	1:50 @ A1
Date :	18. 08.16

**ara**  
ARCHITECTS

Paper Mews Place  
290-292 High Street  
Dorling 904 2413  
01306 877919  
office@araarchitects.co.uk  
www.araarchitects.co.uk

