

GENERAL NOTES - IMPORTANT PLEASE READ

DO NOT SCALE DRAWINGS, USE FIGURED DIMENSIONS ONLY. ALL INFORMATION SUBJECT TO STATUTORY APPROVALS BEING OBTAINED

ALL DRAWINGS TO BE READ IN CONJUNCTION WITH THE SPECIFICATION. ANY DISCREPANCIES TO BE REPORTED IMMEDIATELY TO THE ARCHITECT.

INFORMATION NOT TO BE USED OTHER THAN AS DEFINED BY THE DRAWING STATUS

ALL DIMENSIONS TO BE CHECKED ON SITE DISCREPANCIES TO BE REPORTED IMMEDIATELY TO THE ARCHITECT

ALL DRAWINGS TO BE READ IN CONJUNCTION WITH THE STRUCTURAL ENGINEERS DRAWINGS. ANY DISCREPANCIES TO BE REPORTED IMMEDIATELY TO THE ARCHITECT.

FOR STRUCTURAL DIMENSIONS AND SETTING OUT SEE STRUCTURAL ENGINEERS DRAWINGS

SPECIFIC NOTES:-

Rev	Date	Description	By	Chk	App
D	22.01.09	Issued For Construction	JJL	JJL	JJL
C	03.11.08	Issued For Tender	SS	JJL	JJL
B	14.10.08	Issued for Information	SS	JM	JJL
A	02.09.08	General Amendments	SS	JM	JJL
-	11.08.08	Issued For Information	SS	JJL	JJL

12 GREAT CASTLE STREET, LONDON, W1W 8LR

Tel. 020 7580 8813 Fax. 020 7637 3328  
email info@jja.com web www.jja.com

J-J Lorraine Associates Ltd Registered in England No. 05605744

Key

Client

Mr. and Mrs. J-J Lorraine  
12 Great Castle Street  
London  
W1W 8LR

Project

The Heath House, Lissenden Gardens  
London, NW5 1ND

Title

General Arrangement Elevations  
North & South Elevations

JobNo.	Scale	Date
0510	1:50 @ A1	September 2008

Issue Status  
FOR CONSTRUCTION

ProjectNo.	Drawing No	Rev
0510	0510_21_30	D

GENERAL NOTES - IMPORTANT PLEASE READ

DO NOT SCALE DRAWINGS. USE FIGURED DIMENSIONS ONLY. ALL INFORMATION SUBJECT TO STATUTORY APPROVALS BEING OBTAINED  
 ALL DRAWINGS TO BE READ IN CONJUNCTION WITH THE SPECIFICATION. ANY DISCREPANCIES TO BE REPORTED IMMEDIATELY TO THE ARCHITECT.  
 INFORMATION NOT TO BE USED OTHER THAN AS DEFINED BY THE DRAWING STATUS  
 ALL DIMENSIONS TO BE CHECKED ON SITE DISCREPANCIES TO BE REPORTED IMMEDIATELY TO THE ARCHITECT  
 ALL DRAWINGS TO BE READ IN CONJUNCTION WITH THE STRUCTURAL ENGINEERS DRAWINGS. ANY DISCREPANCIES TO BE REPORTED IMMEDIATELY TO THE ARCHITECT.  
 FOR STRUCTURAL DIMENSIONS AND SETTING OUT SEE STRUCTURAL ENGINEERS DRAWINGS

SPECIFIC NOTES:-

Rev	Date	Description	By	Chk	App
D	22.01.09	Issued For Construction	JJL	JJL	JJL
C	03.11.08	Issued For Tender	SS	JJL	JJL
B	14.10.08	Issued For Information	SS	JM	JM
A	02.09.08	General Amendments	SS	JM	JM
-	11.08.08	Issued For Information	SS	JJL	JJL



12 GREAT CASTLE STREET, LONDON, W1W 8LR  
 Tel. 020 7580 8813 Fax. 020 7637 3328  
 email info@jja.com web www.jja.com  
 J-J Lorraine Associates Ltd Registered in England No. 05605744

Key

Client  
 Mr. and Mrs. J-J. Lorraine  
 12 Great Castle Street  
 London  
 W1W 8LR


Project  
 The Heath House, Lissenden Gardens  
 London, NW5 1ND

Title  
 General Arrangement Elevations  
 East & West Elevations


JobNo.	Scale	Date
0510	1:50 @ A1	14.10.08

Issue Status  
 FOR CONSTRUCTION

ProjectNo.	Drawing No	Rev
0510	0510_21_31	D

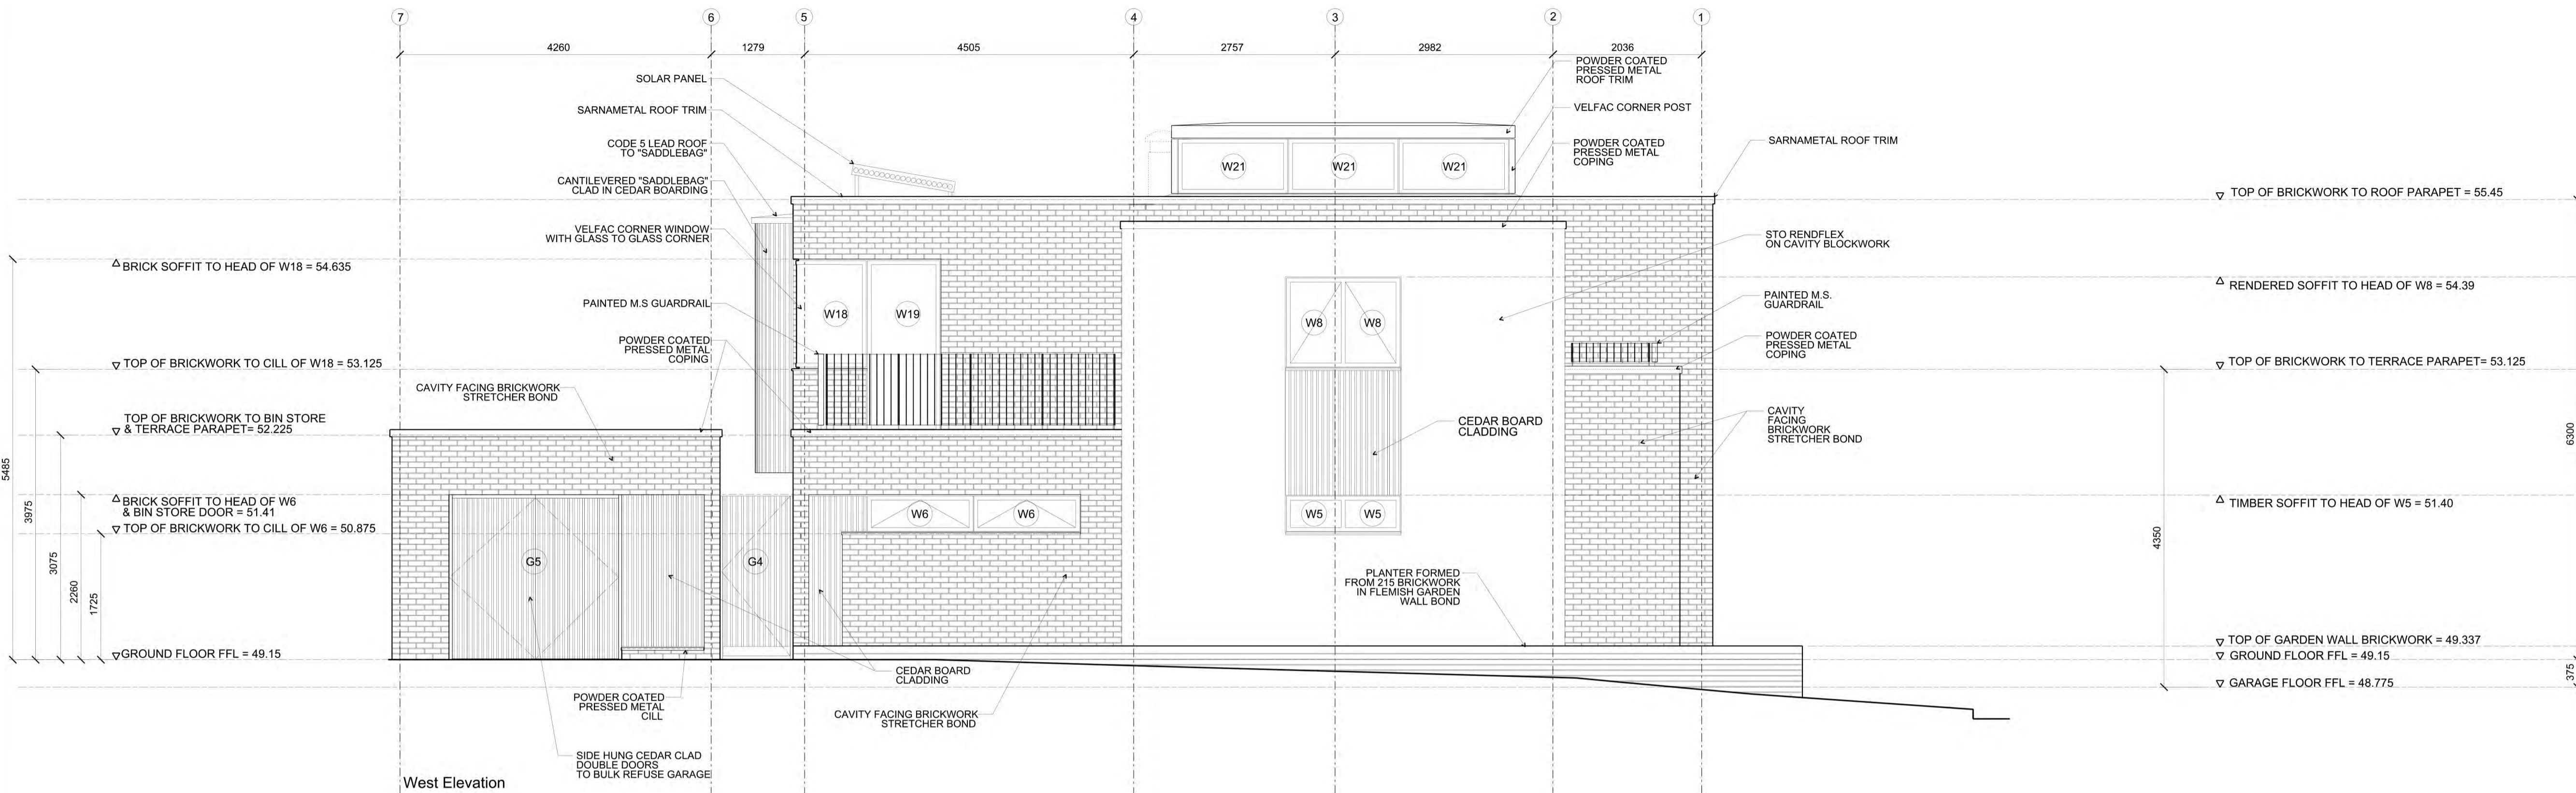

West Elevation

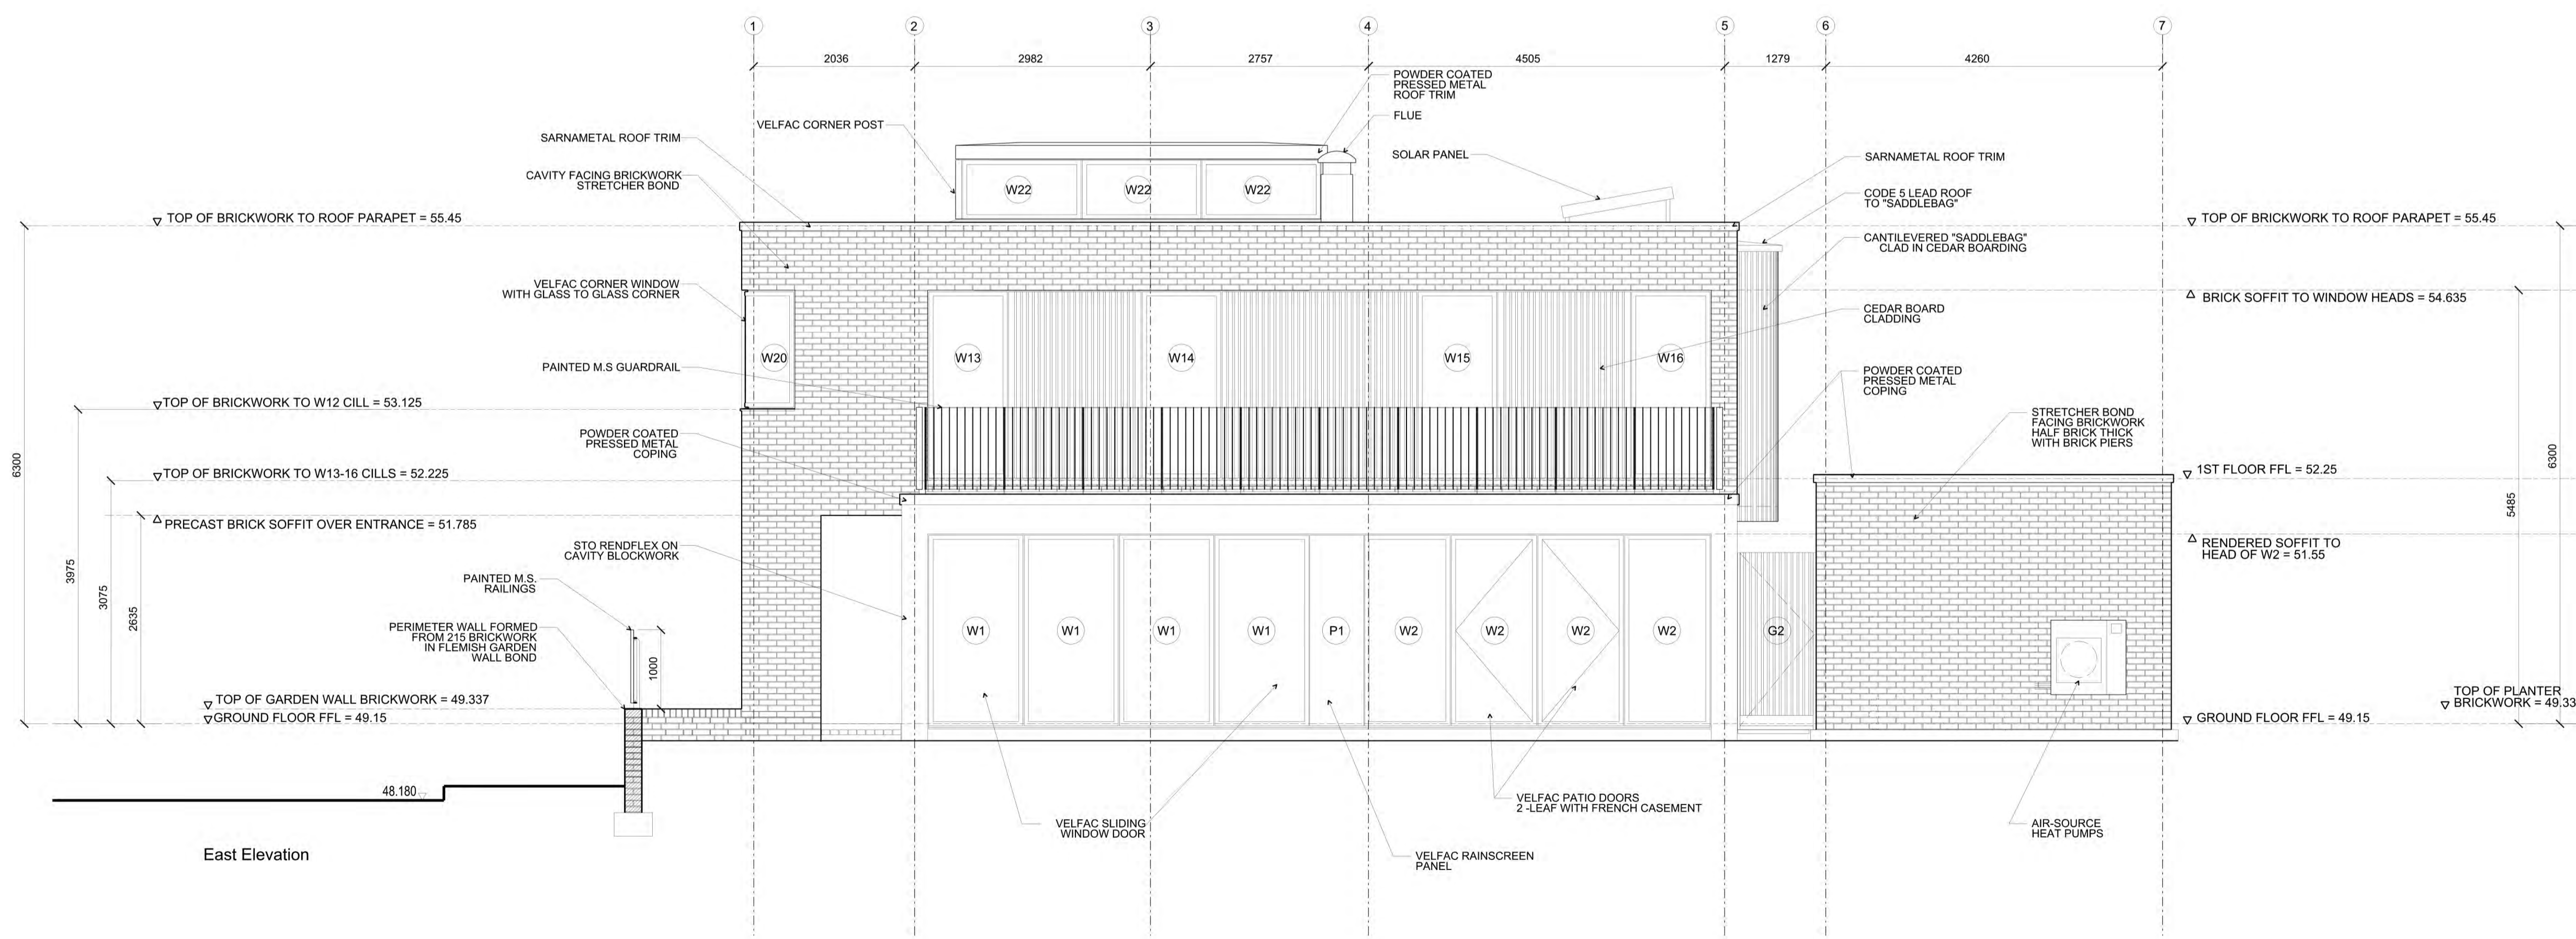

East Elevation