



Ground Floor Plan

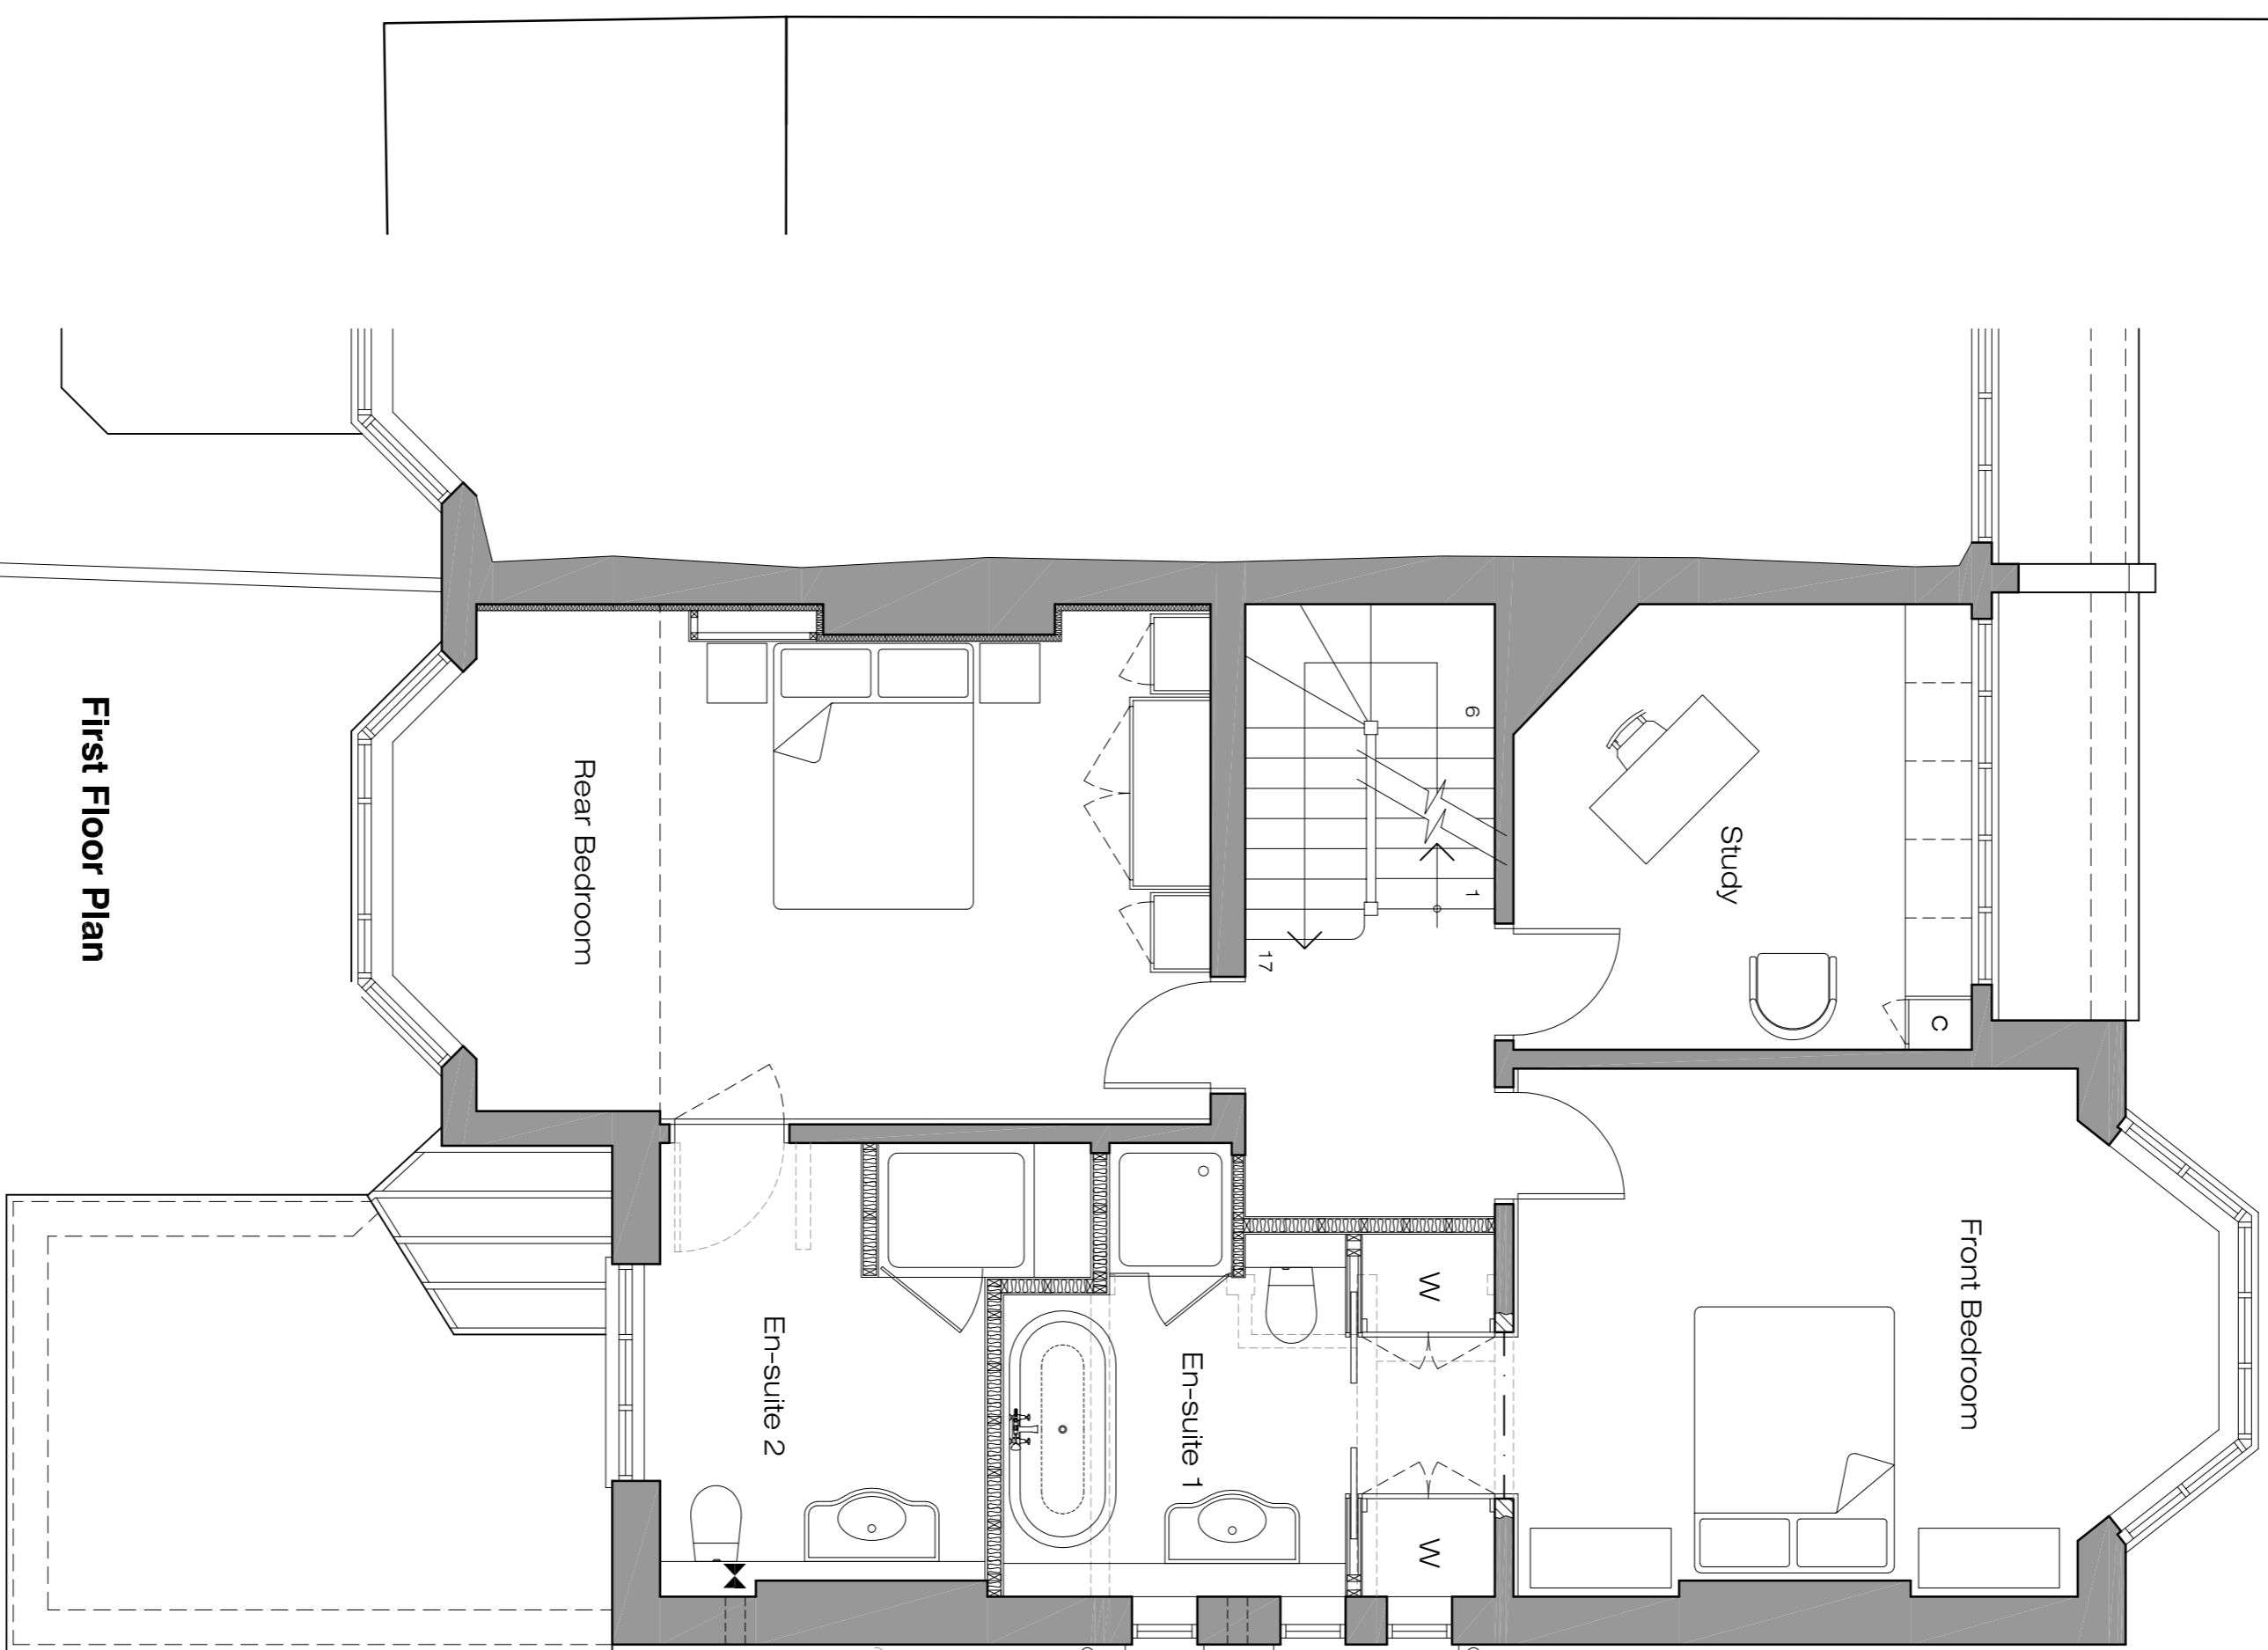


First Floor Plan

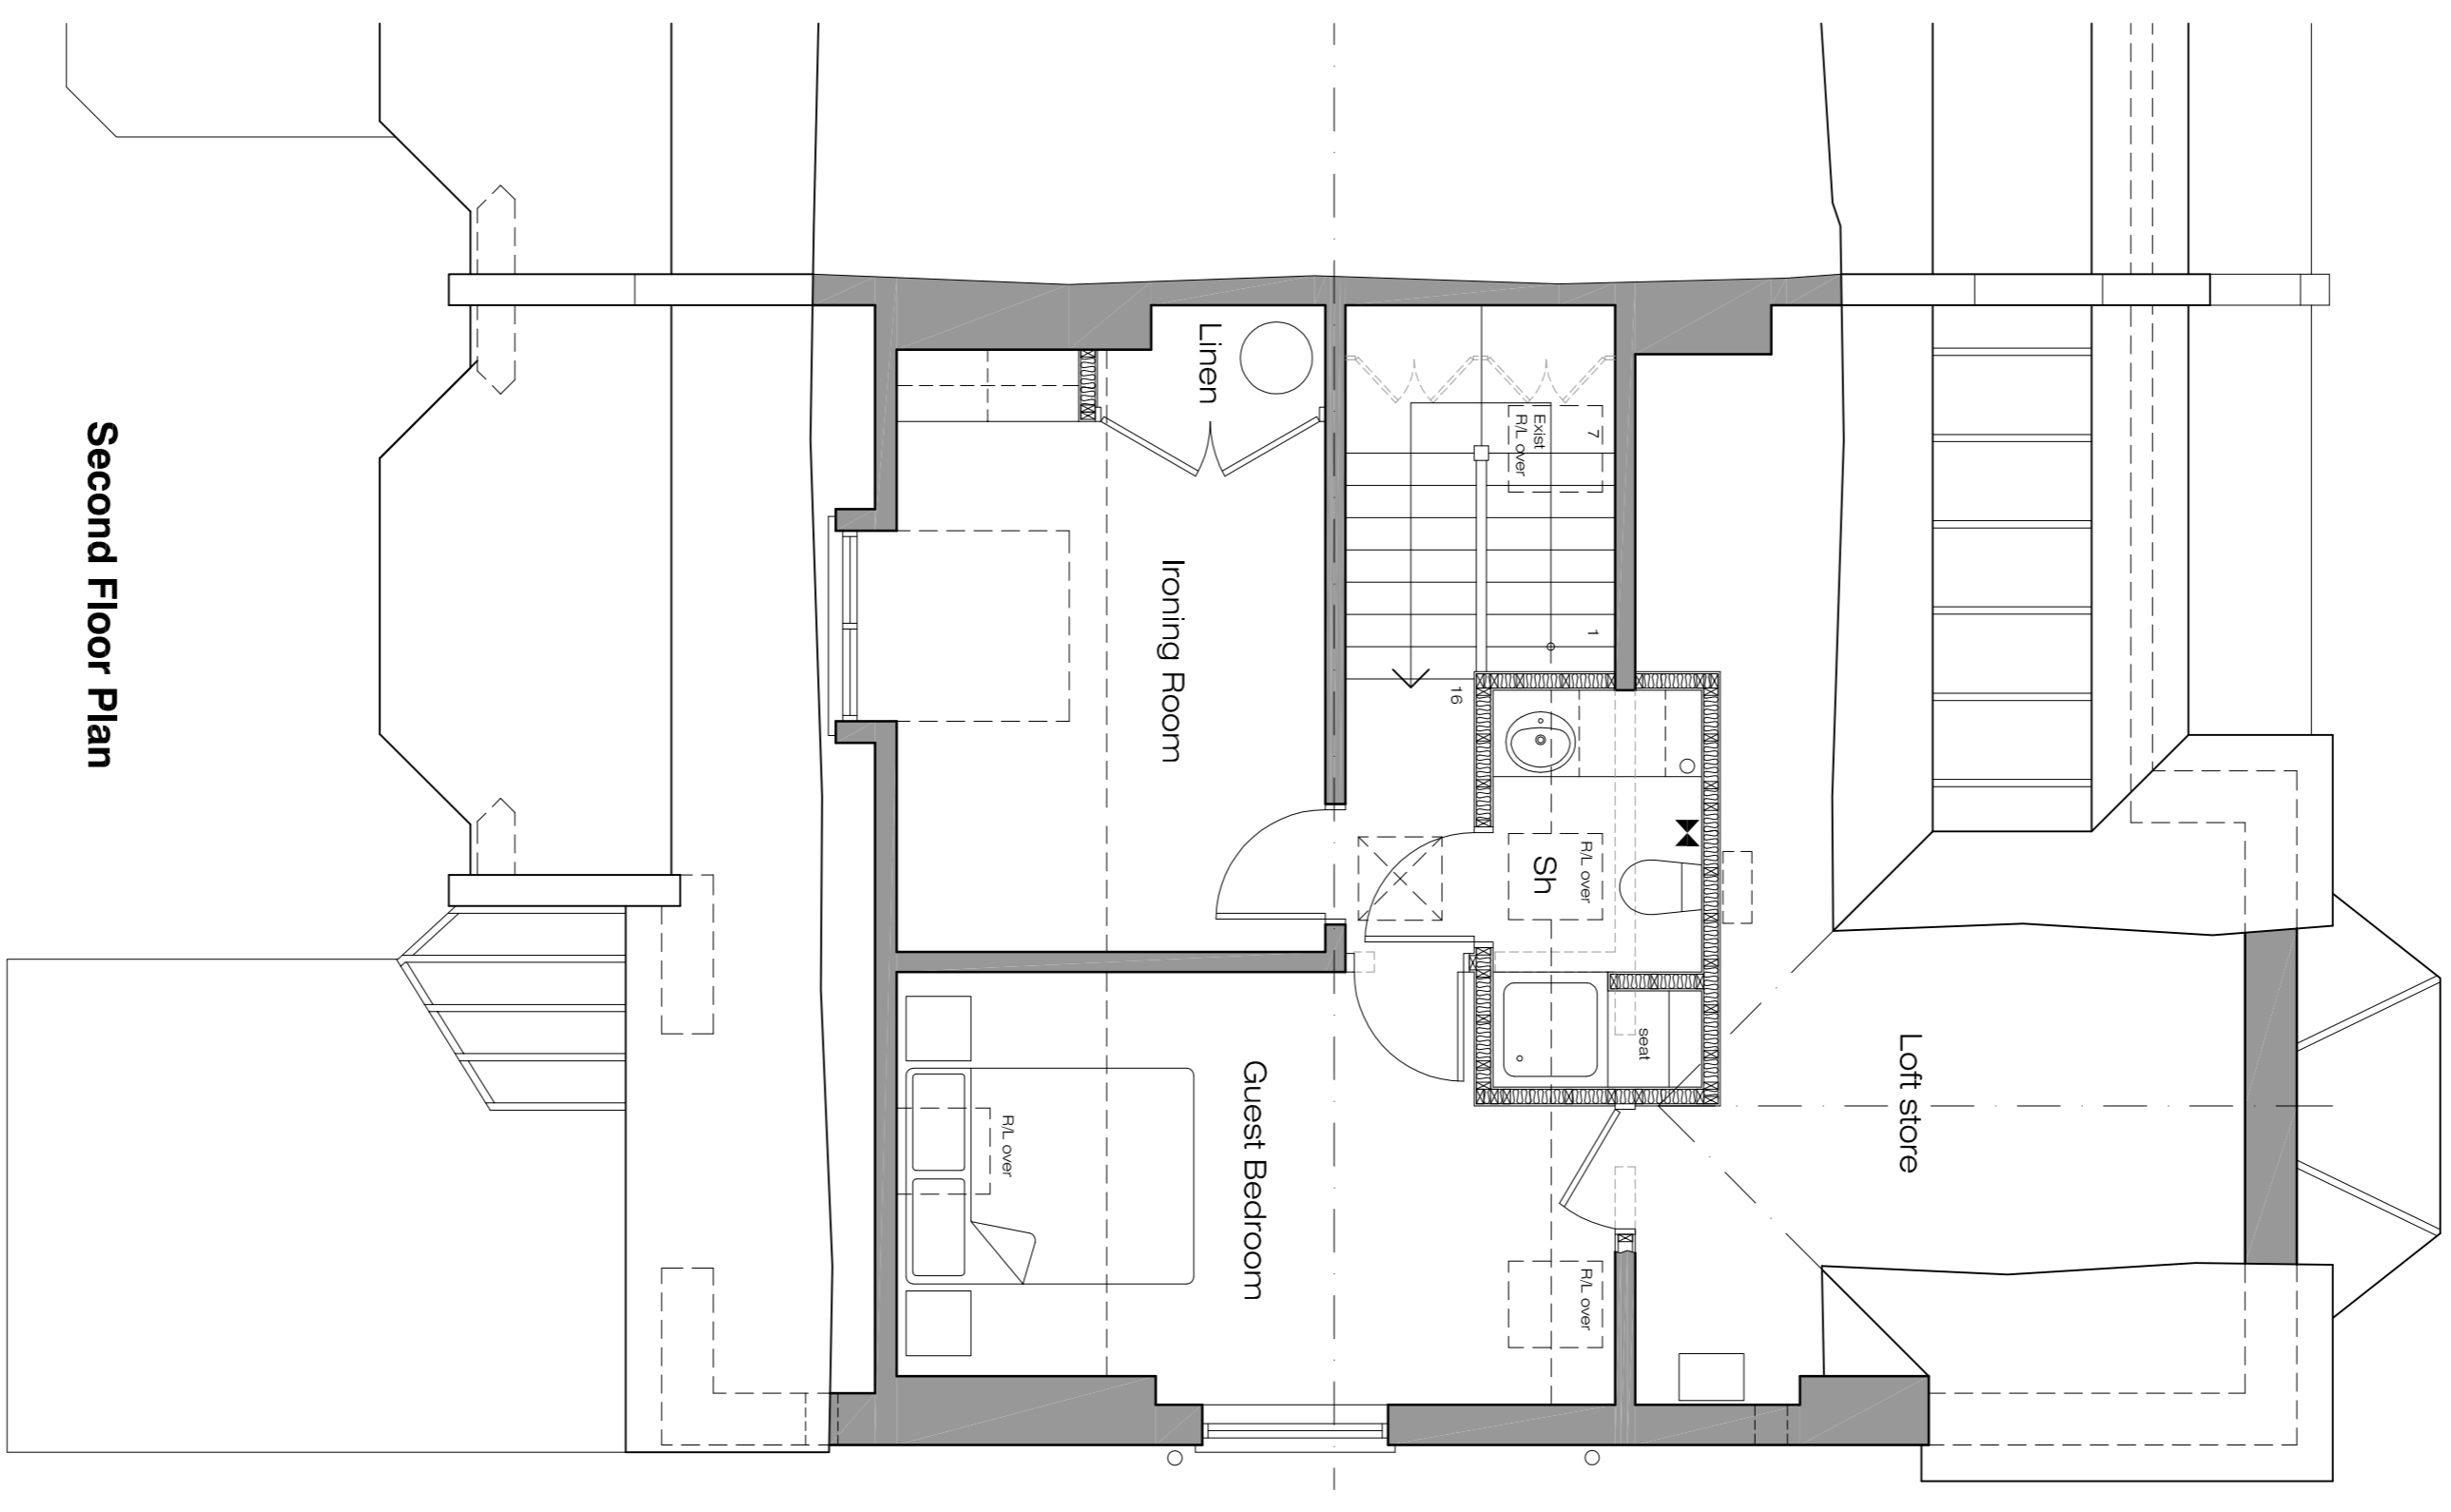

Second Floor Plan

Proposed Alterations to 23 Crediton Hill, West Hampstead, London

 

	Client: Mr D Jacobi
	Project: 23 Crediton Hill
ETCHINGAM MORRIS ARCHITECTURE LTD	Drawing: Proposed Floor Plans
	www.etchingam-morris.co.uk
The Studio Rear of 43 / 45 High Street Ridgwood Hampshire BH24 1AD	Date: Jan 2017
T: 01425 483155 F: 01425 483156 E: fordesk@etchingam-morris.co.uk	Dwg No: ST620-15
	Scale: 1:50 @ A1