




East Elevation

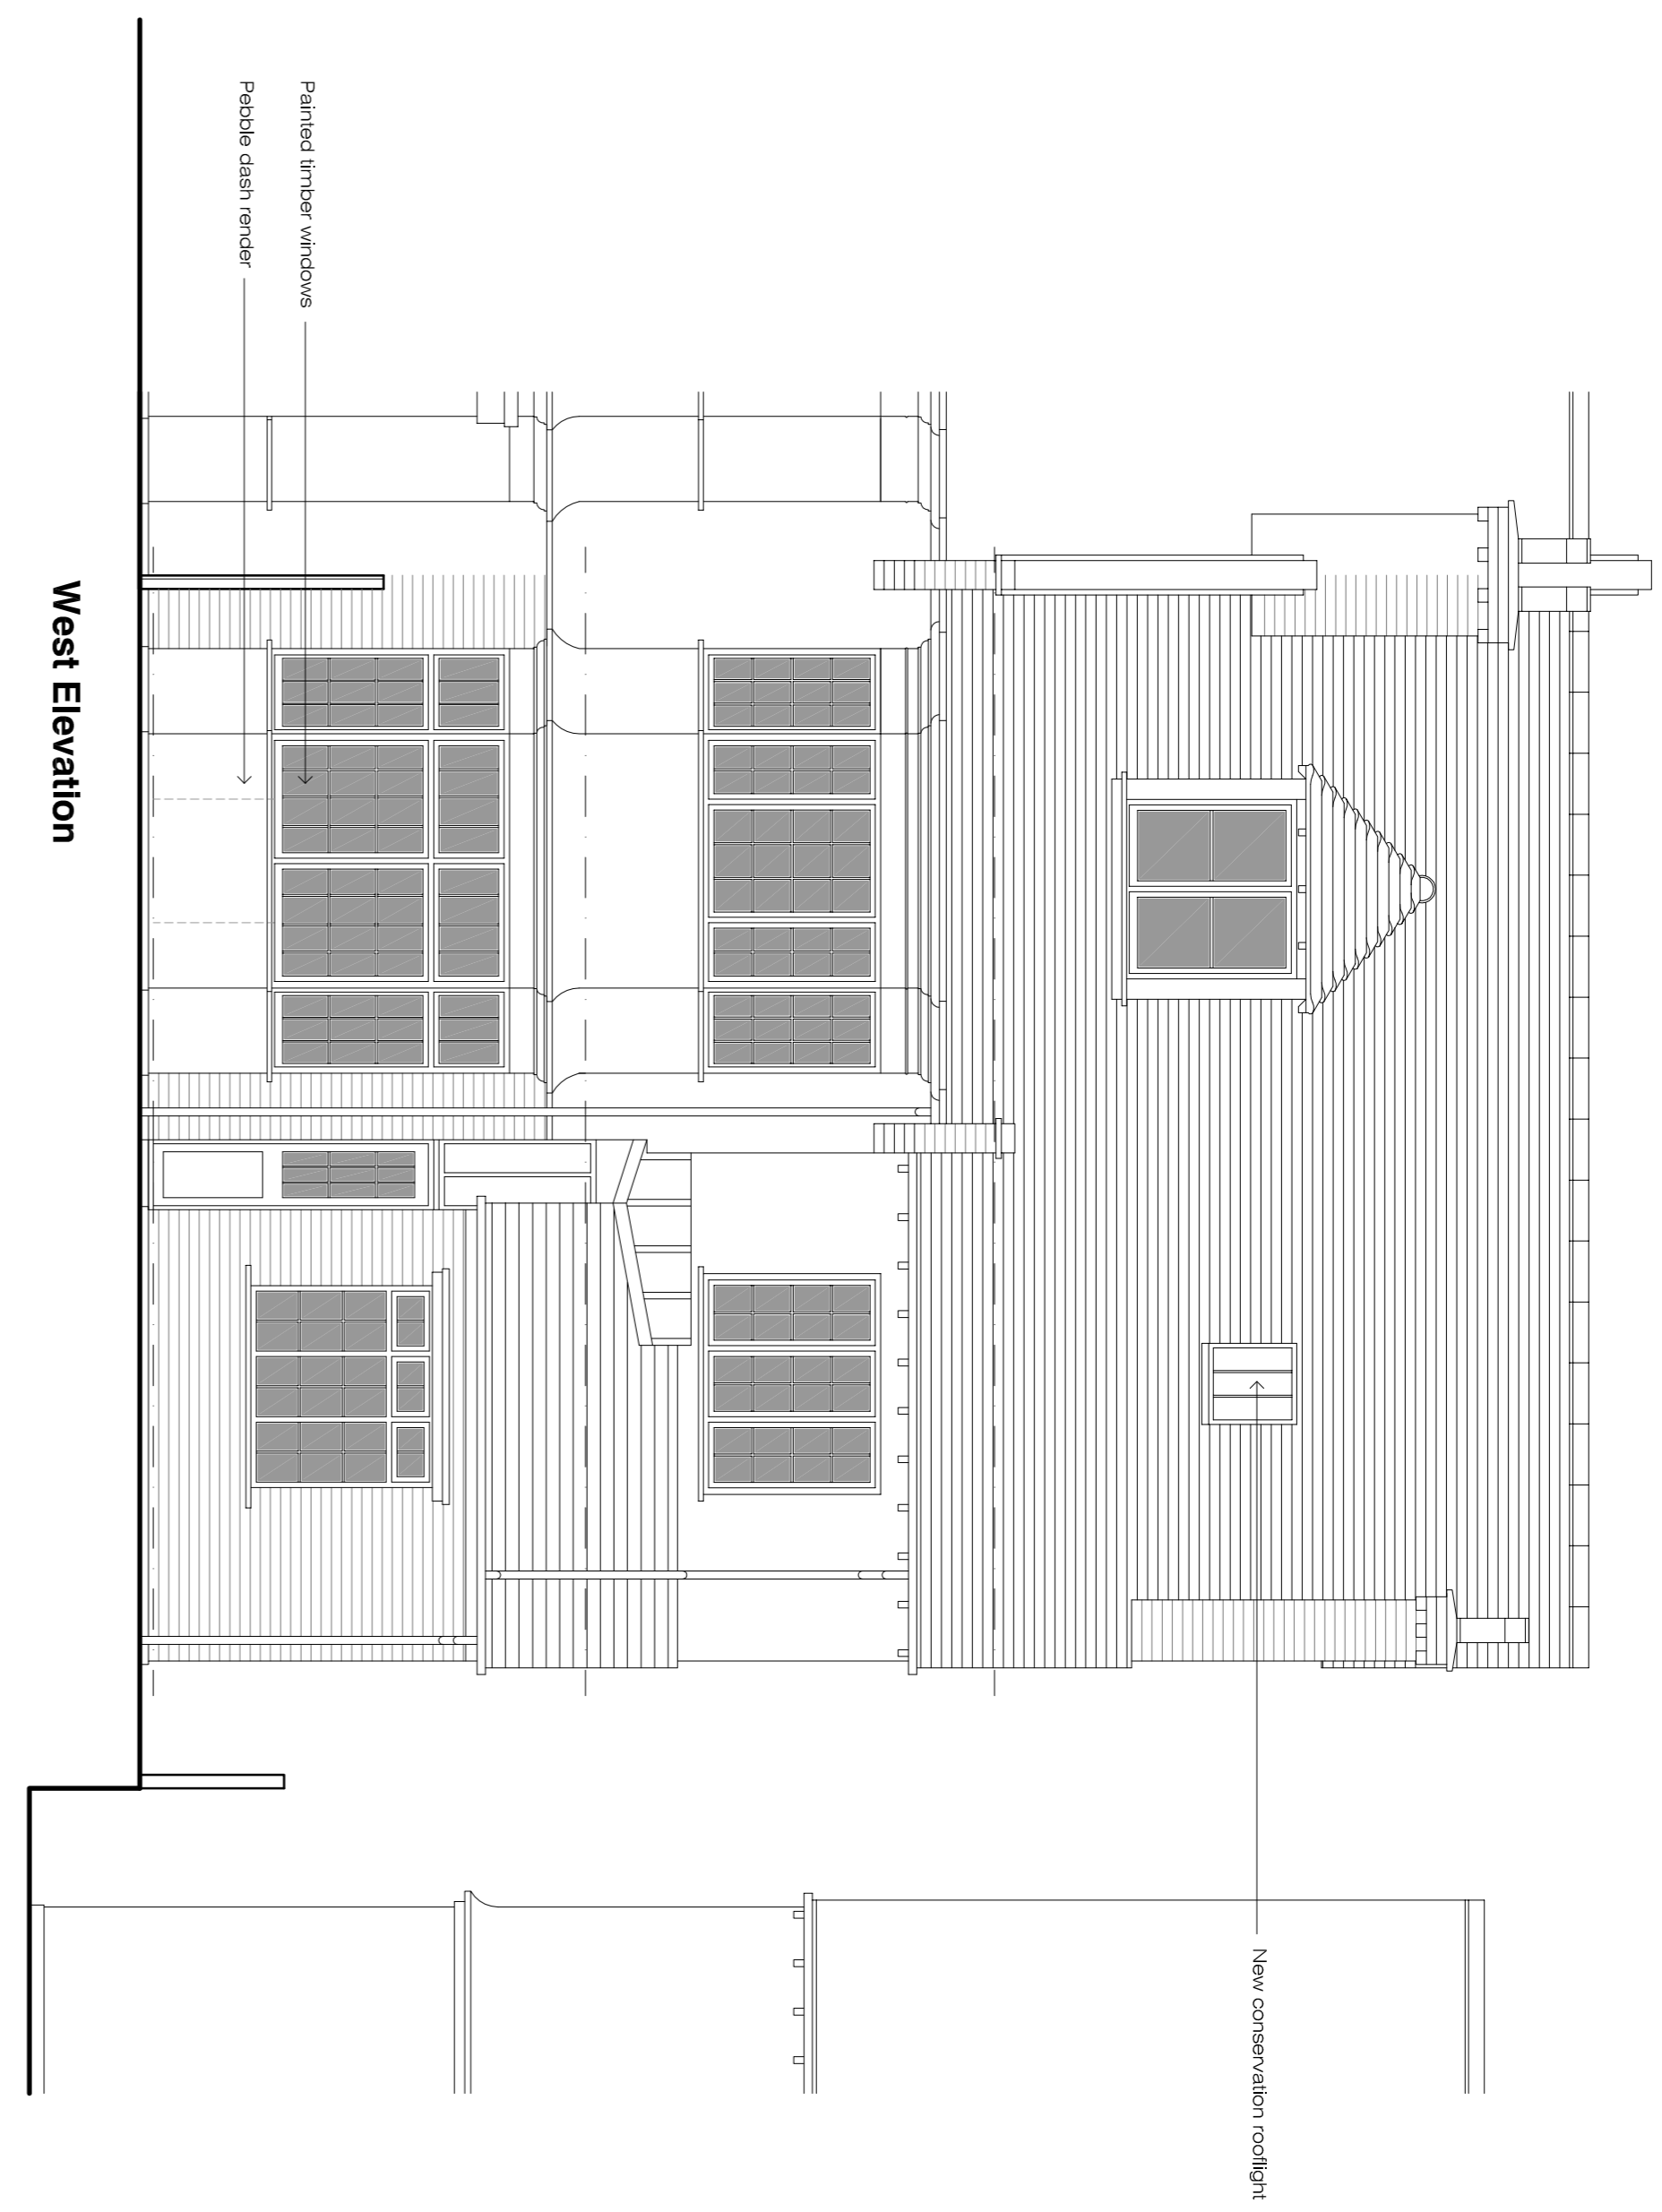

West Elevation

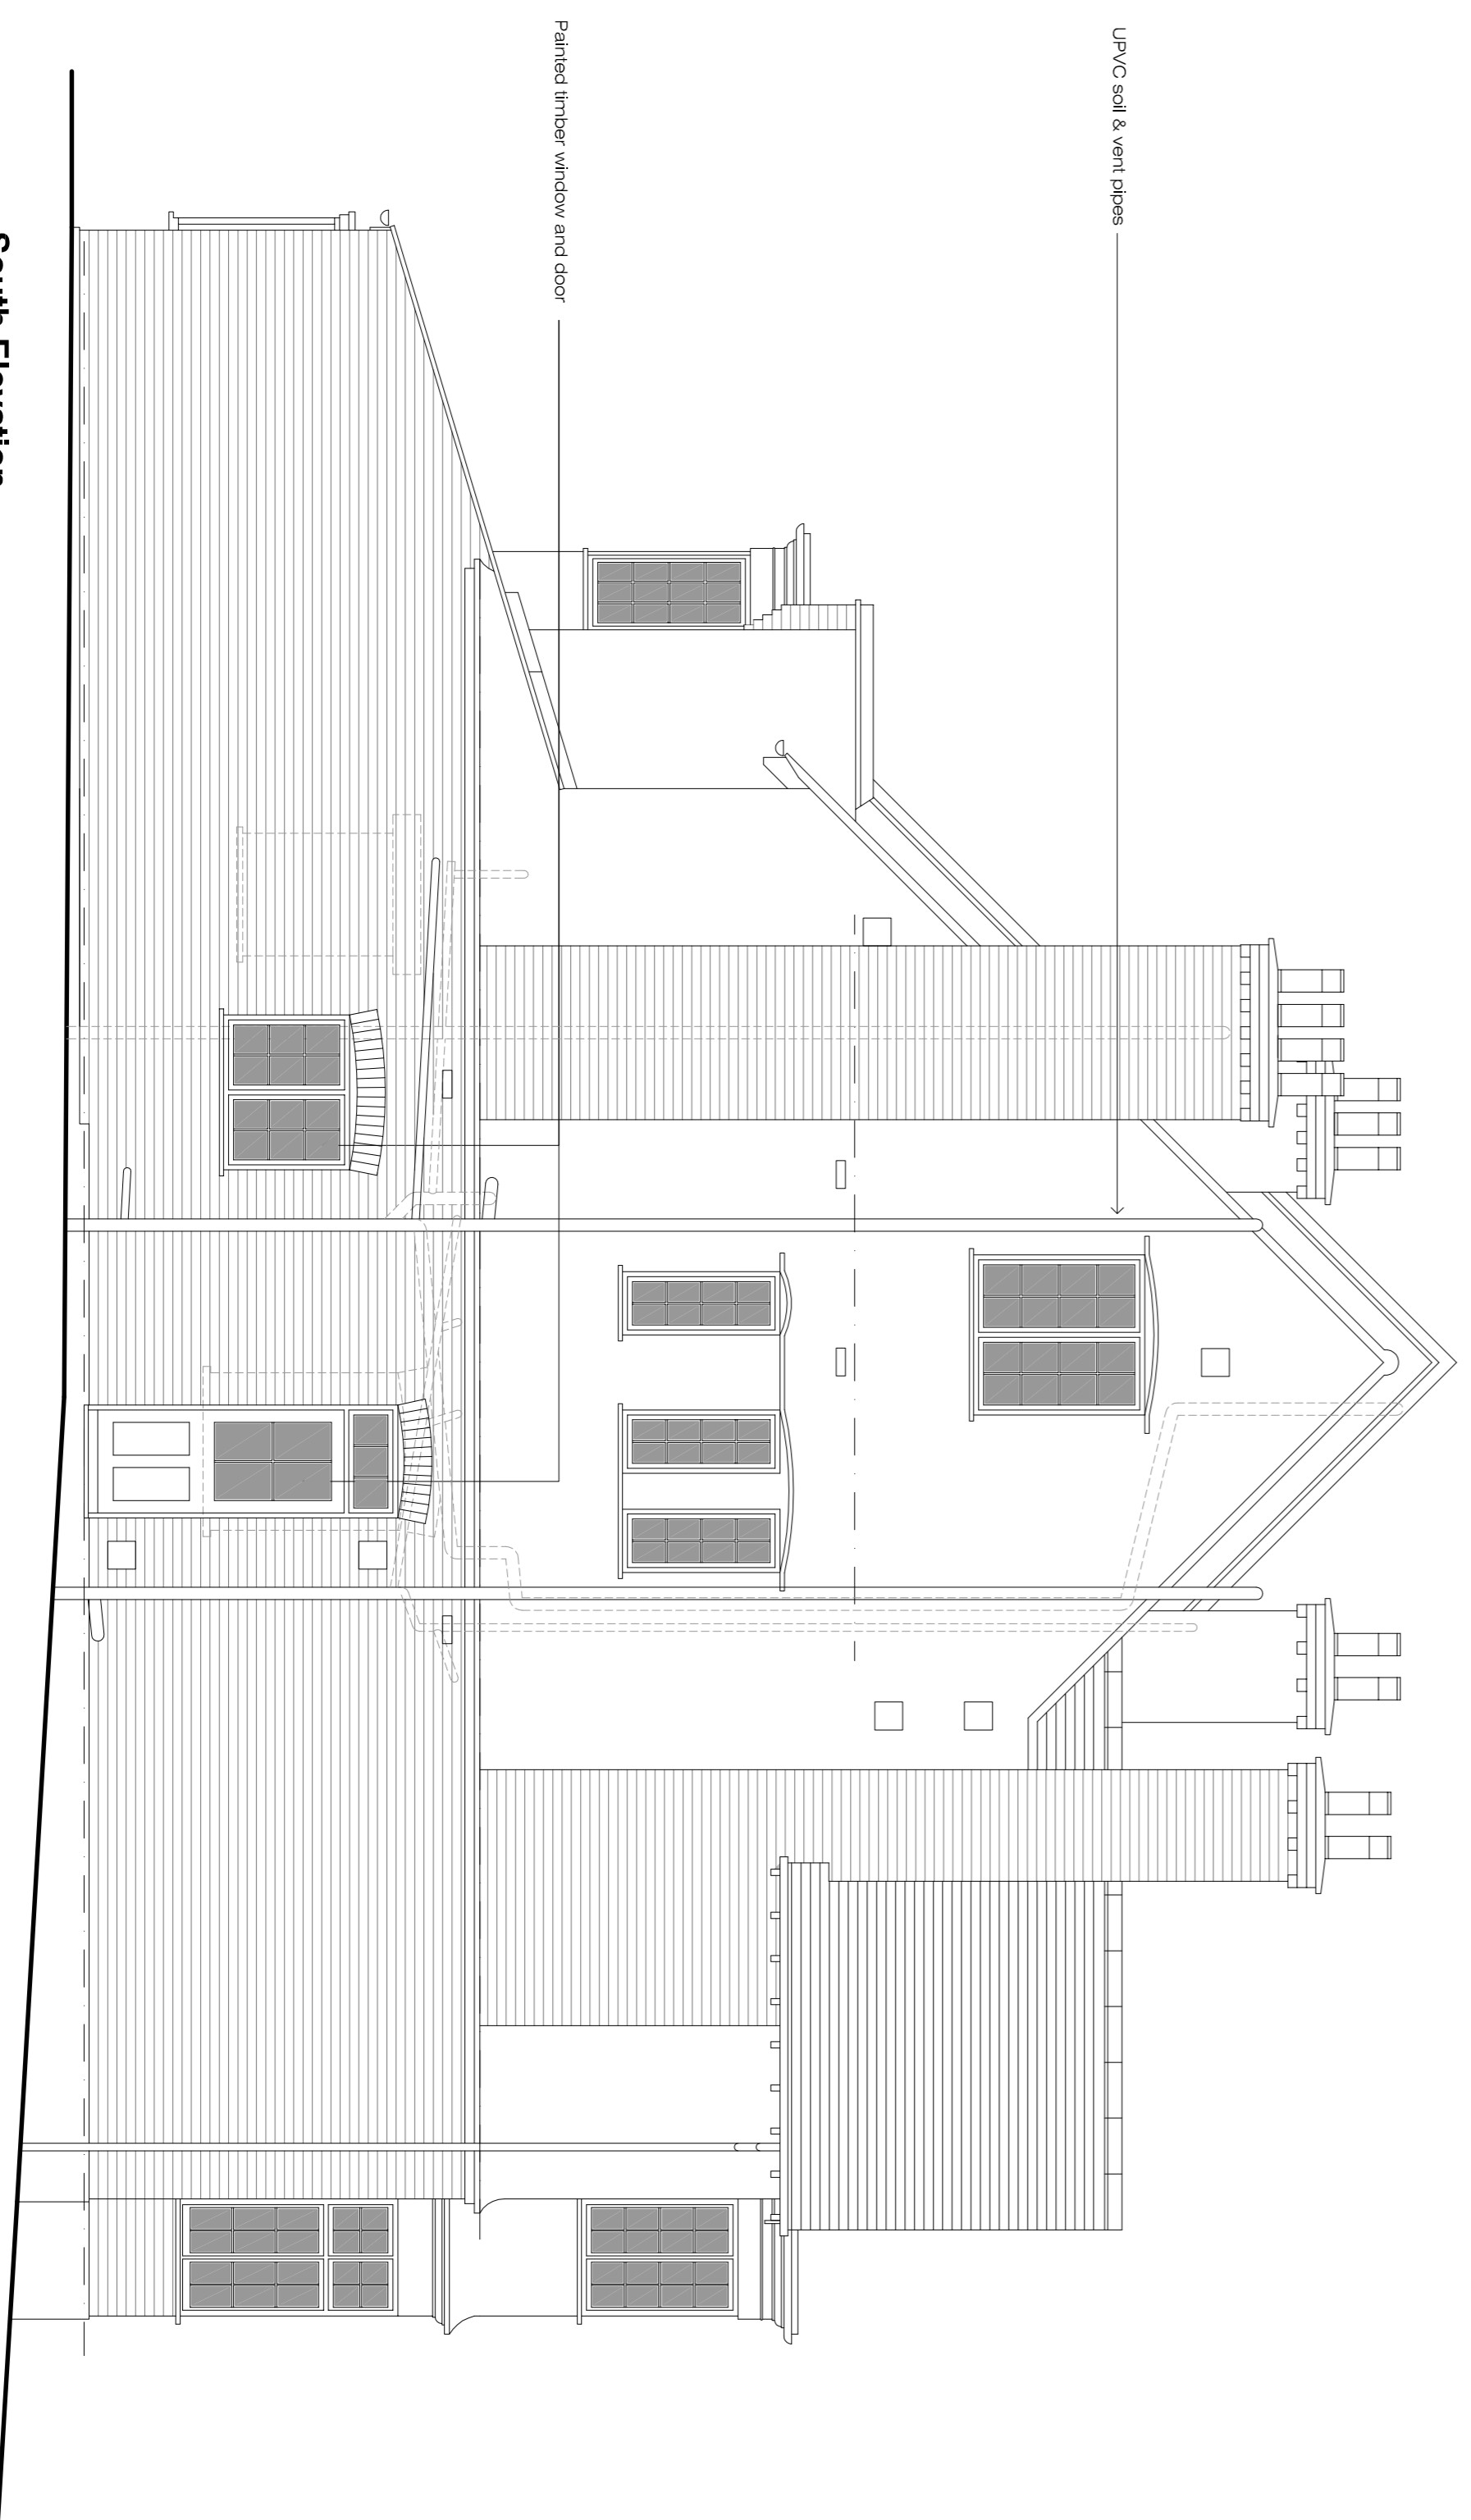

South Elevation

 

Scale 1:50

Client: Mr D Jacobi  
Project: 23 Crediton Hill  
Drawings: Elevations



**ETCHINGAM MORRIS**  
ARCHITECTURE LTD  
www.etchingam-morris.co.uk

The Studio  
Rear of 43 / 45 High Street  
Ritlington  
Hampshire BH24 1AD  
T: 01425 483155 F: 01425 483156  
E: ffordesk@etchingam-morris.co.uk