




East Elevation

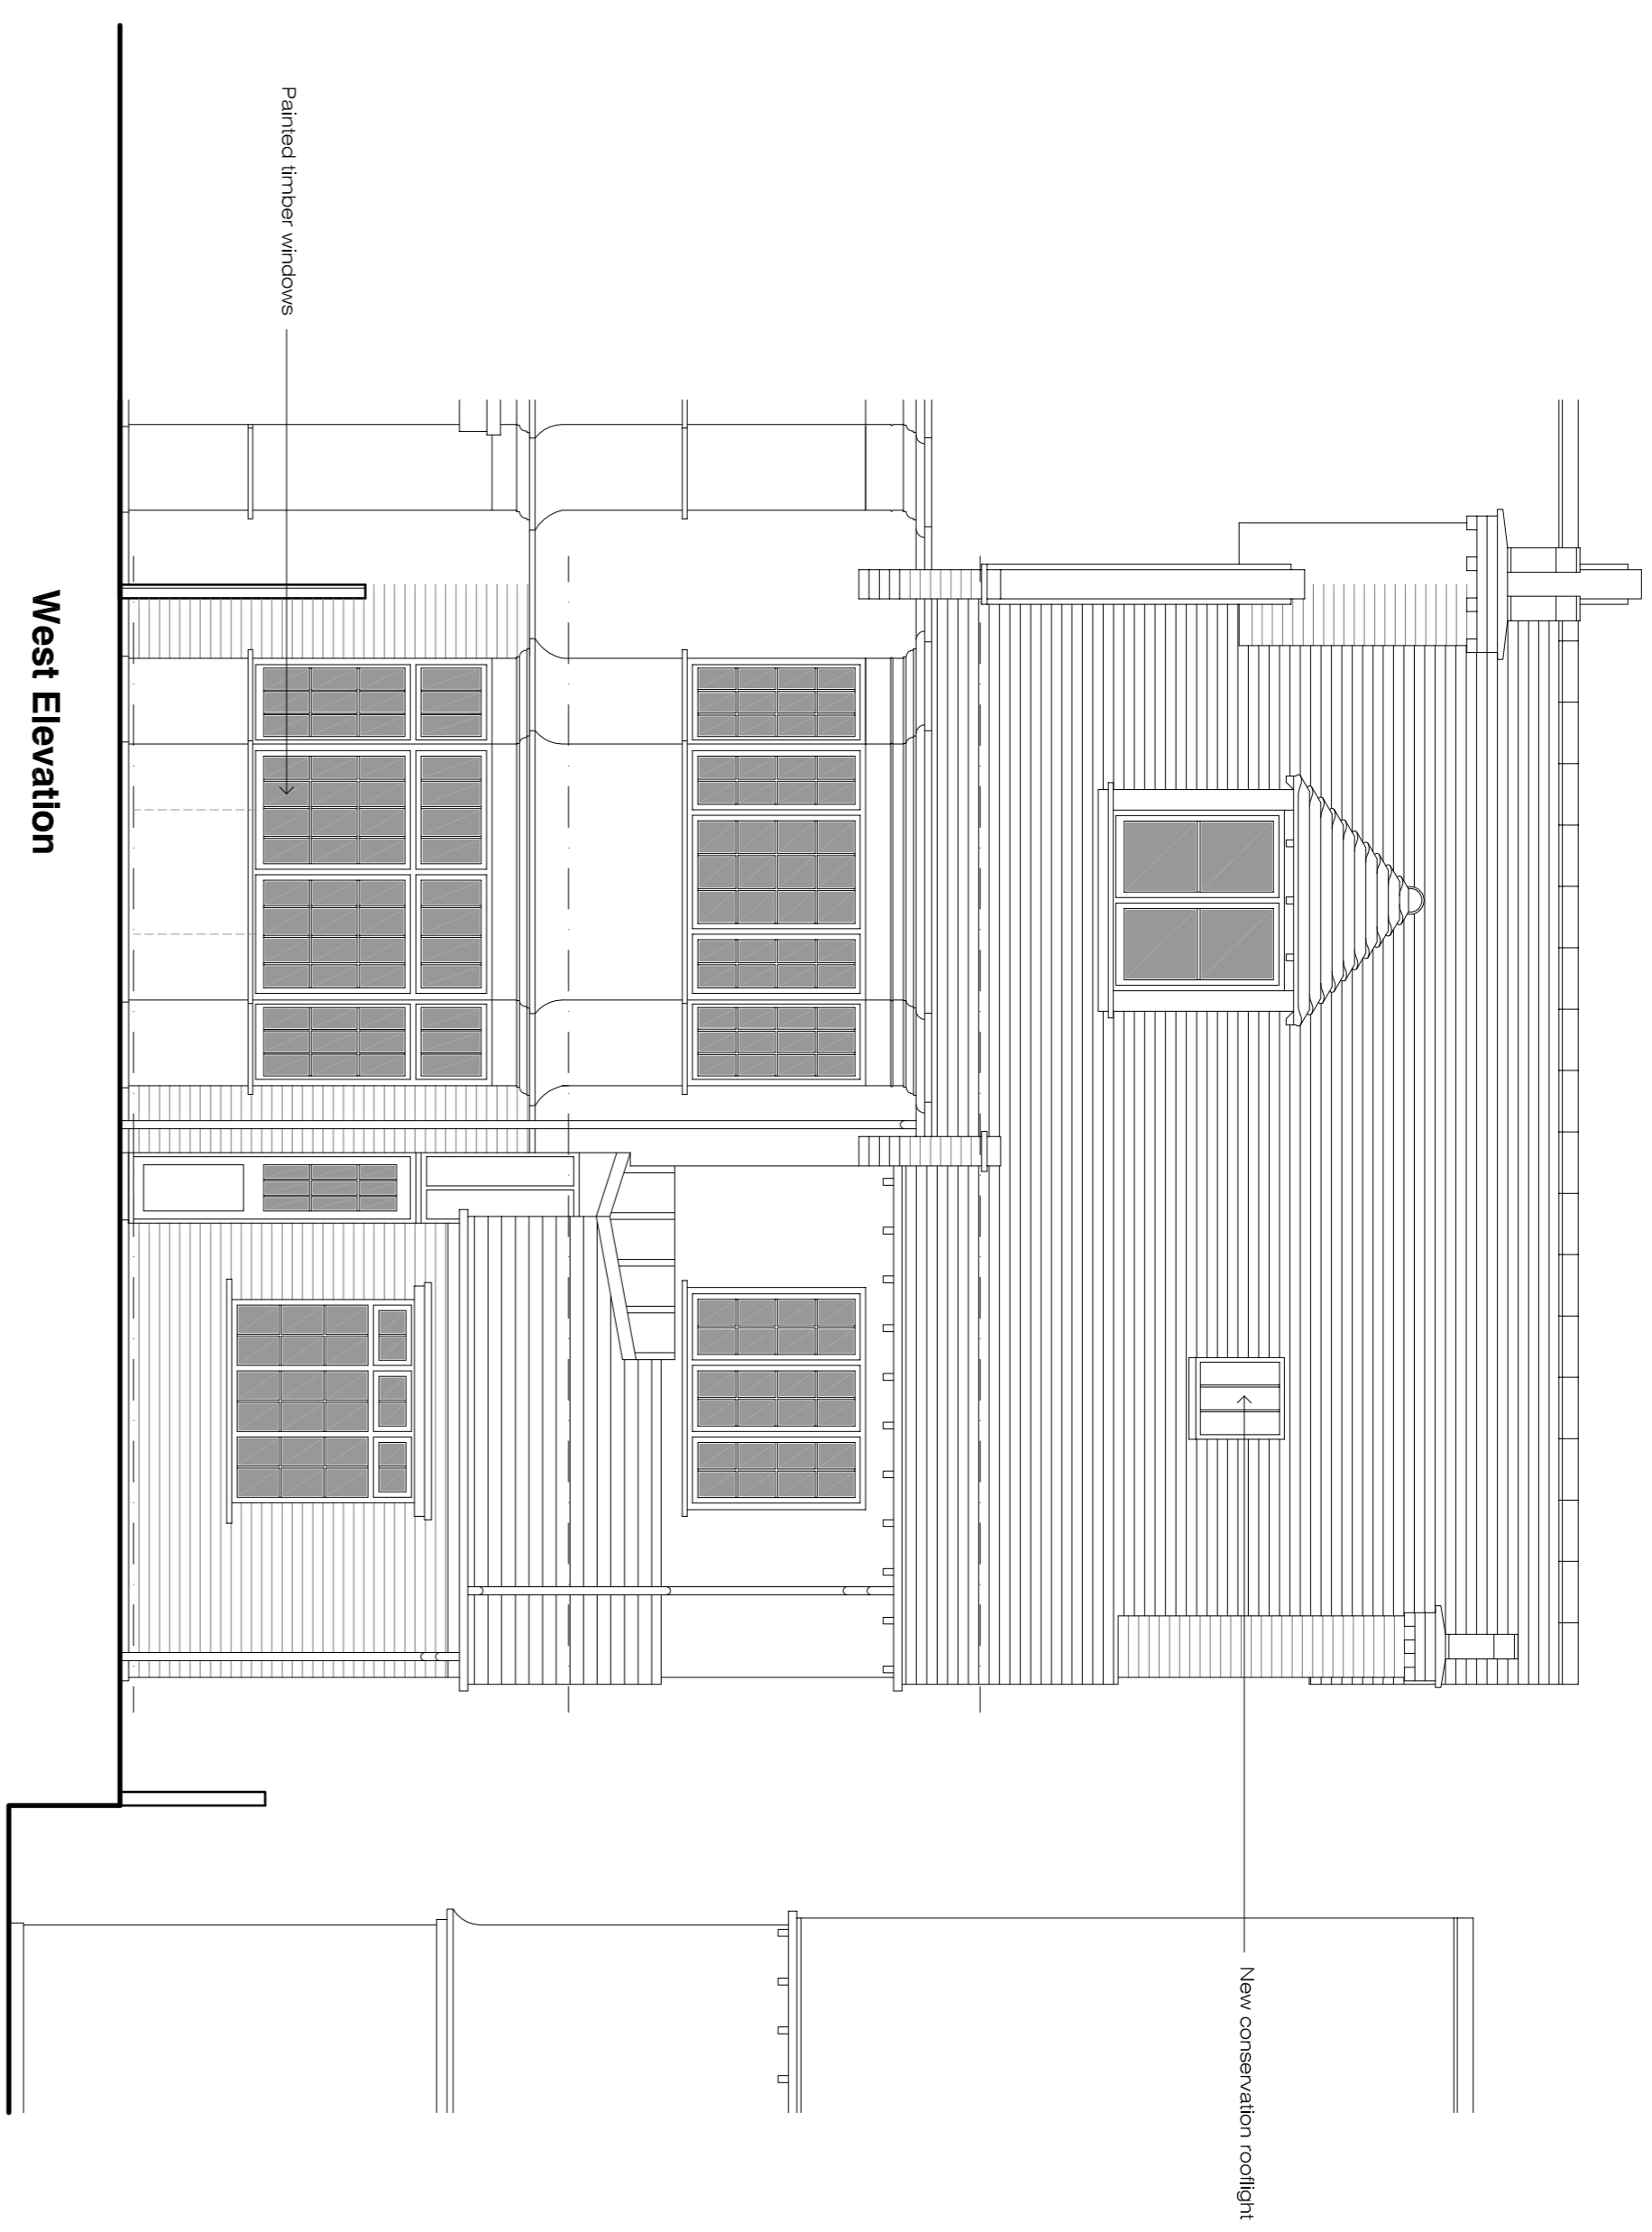

West Elevation

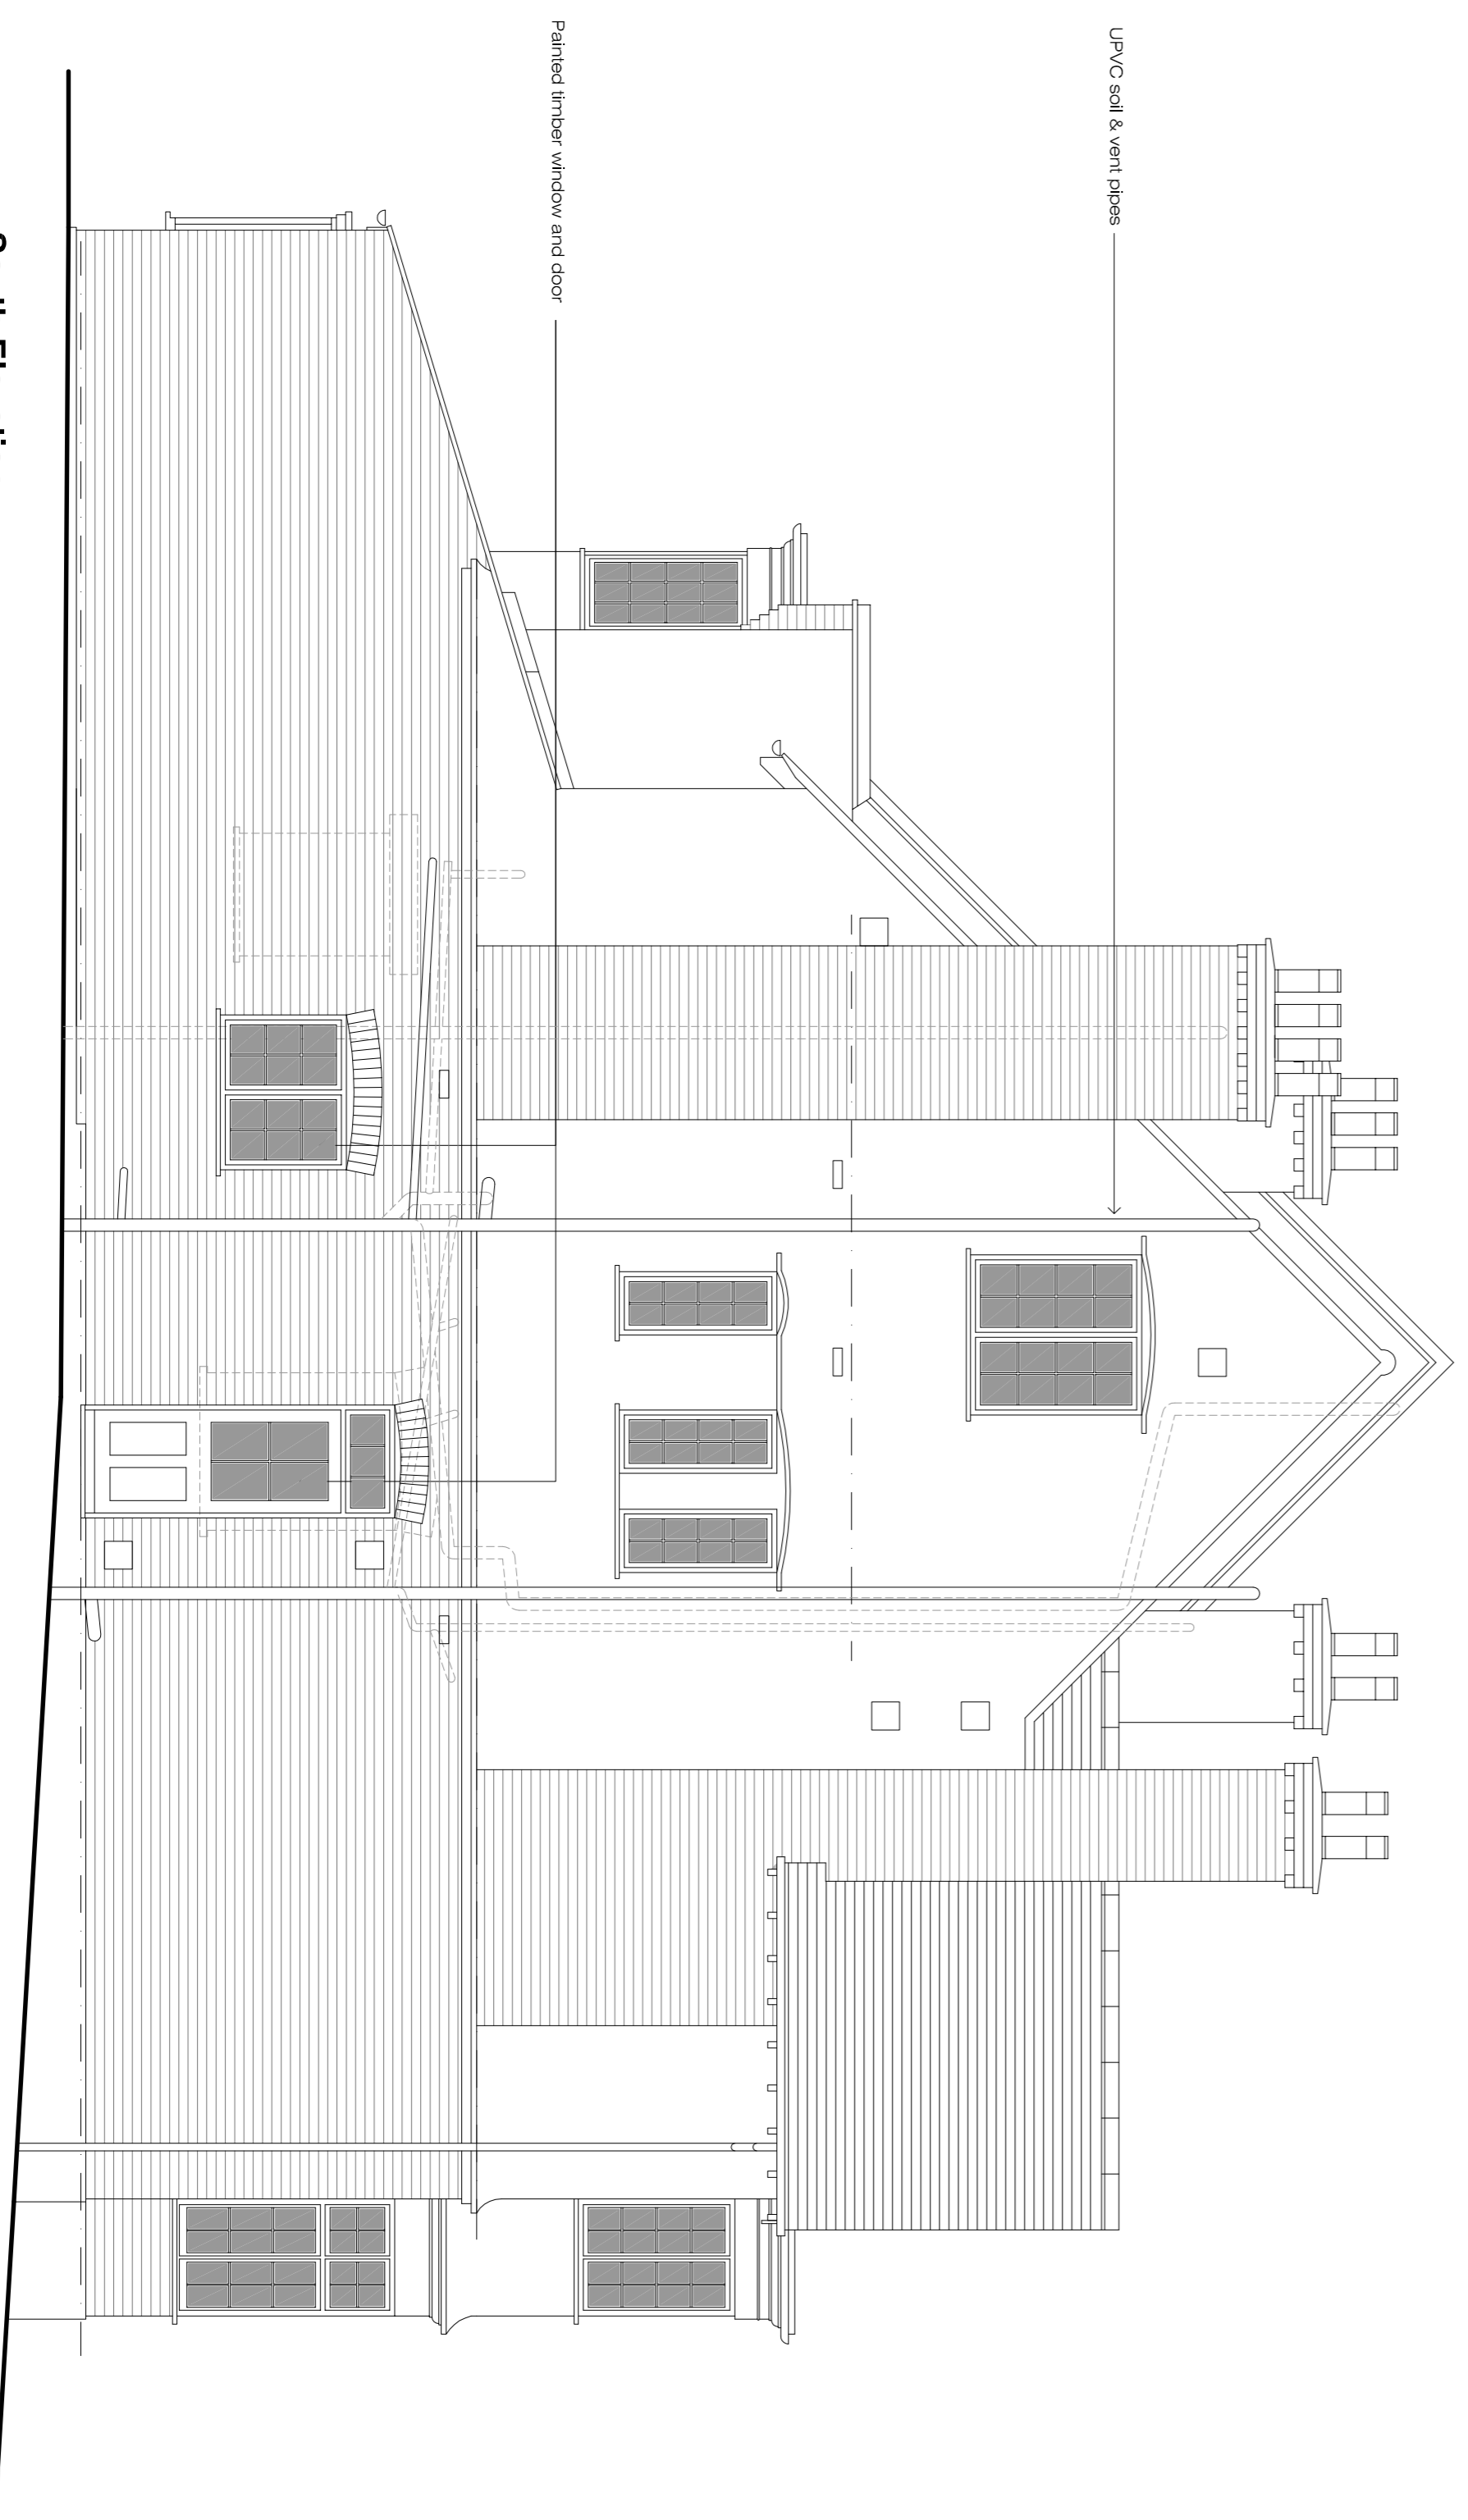

South Elevation

 

Scale 1:50



Client: Mr D Jacobi
Project: 23 Crediton Hill
Drawing: Elevations

ETCHINGAM MORRIS
 ARCHITECTURE LTD
 www.etchingam-morris.co.uk

The Studio
 Rear of 43 / 45 High Street
 Ringwood BH24 1AD
 T: 01425 483155 F: 01425 483156
 E: frontdesk@etchingam-morris.co.uk