


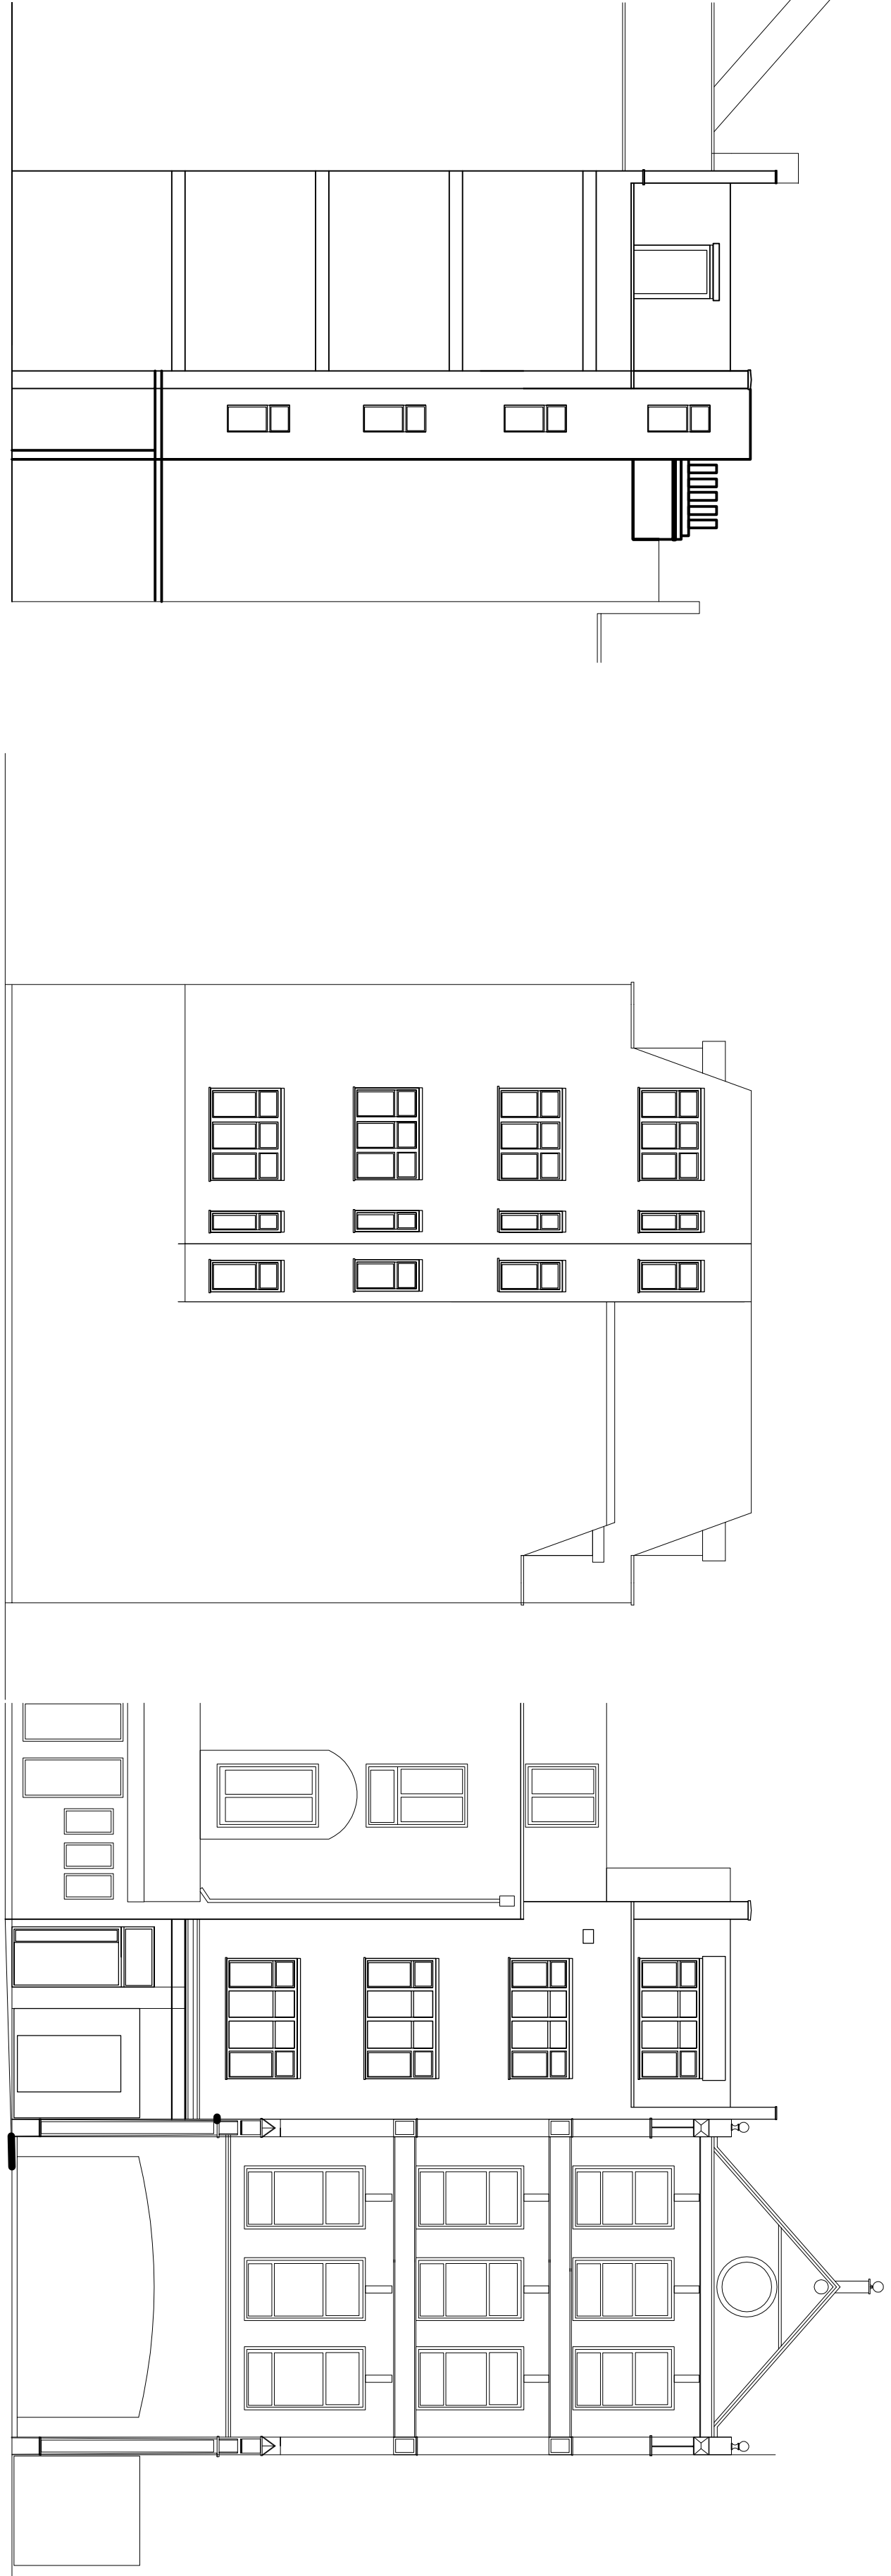

EXISTING SIDE ELEVATION

EXISTING REAR ELEVATION



PROPOSED SIDE ELEVATION

PROPOSED REAR ELEVATION

HURST ASSOCIATES Development * Environment Design and Planning Health and Safety Office :- 2 Wren Gardens Hornchurch Essex RM12 4DT Tel: 01 708 780714	
EXISTING AND PROPOSED LAYOUTS	
ADDRESS 17 GREVILLE STREET LONDON EC1N 8SQ	
JOB ERECTION OF A NEW FLOOR AND CREATION OF A TWO BED FLAT AND ASSOCIATED WORKS	
SCALE 1:100 1:50	DATE 10/12/16
DRAWN	DWG. NOS GS SCH 2 02