


EXISTING AS APPROVED

NOTE:

GROUND FLOOR PLAN / SITE PLAN INCLUDED IN SUBMISSION FOR CONTEXT REFERENCE ONLY

This drawing must not be reproduced without permission. Do not scale from drawing. Contractor to check all dimensions on site. Report discrepancies to the architect.

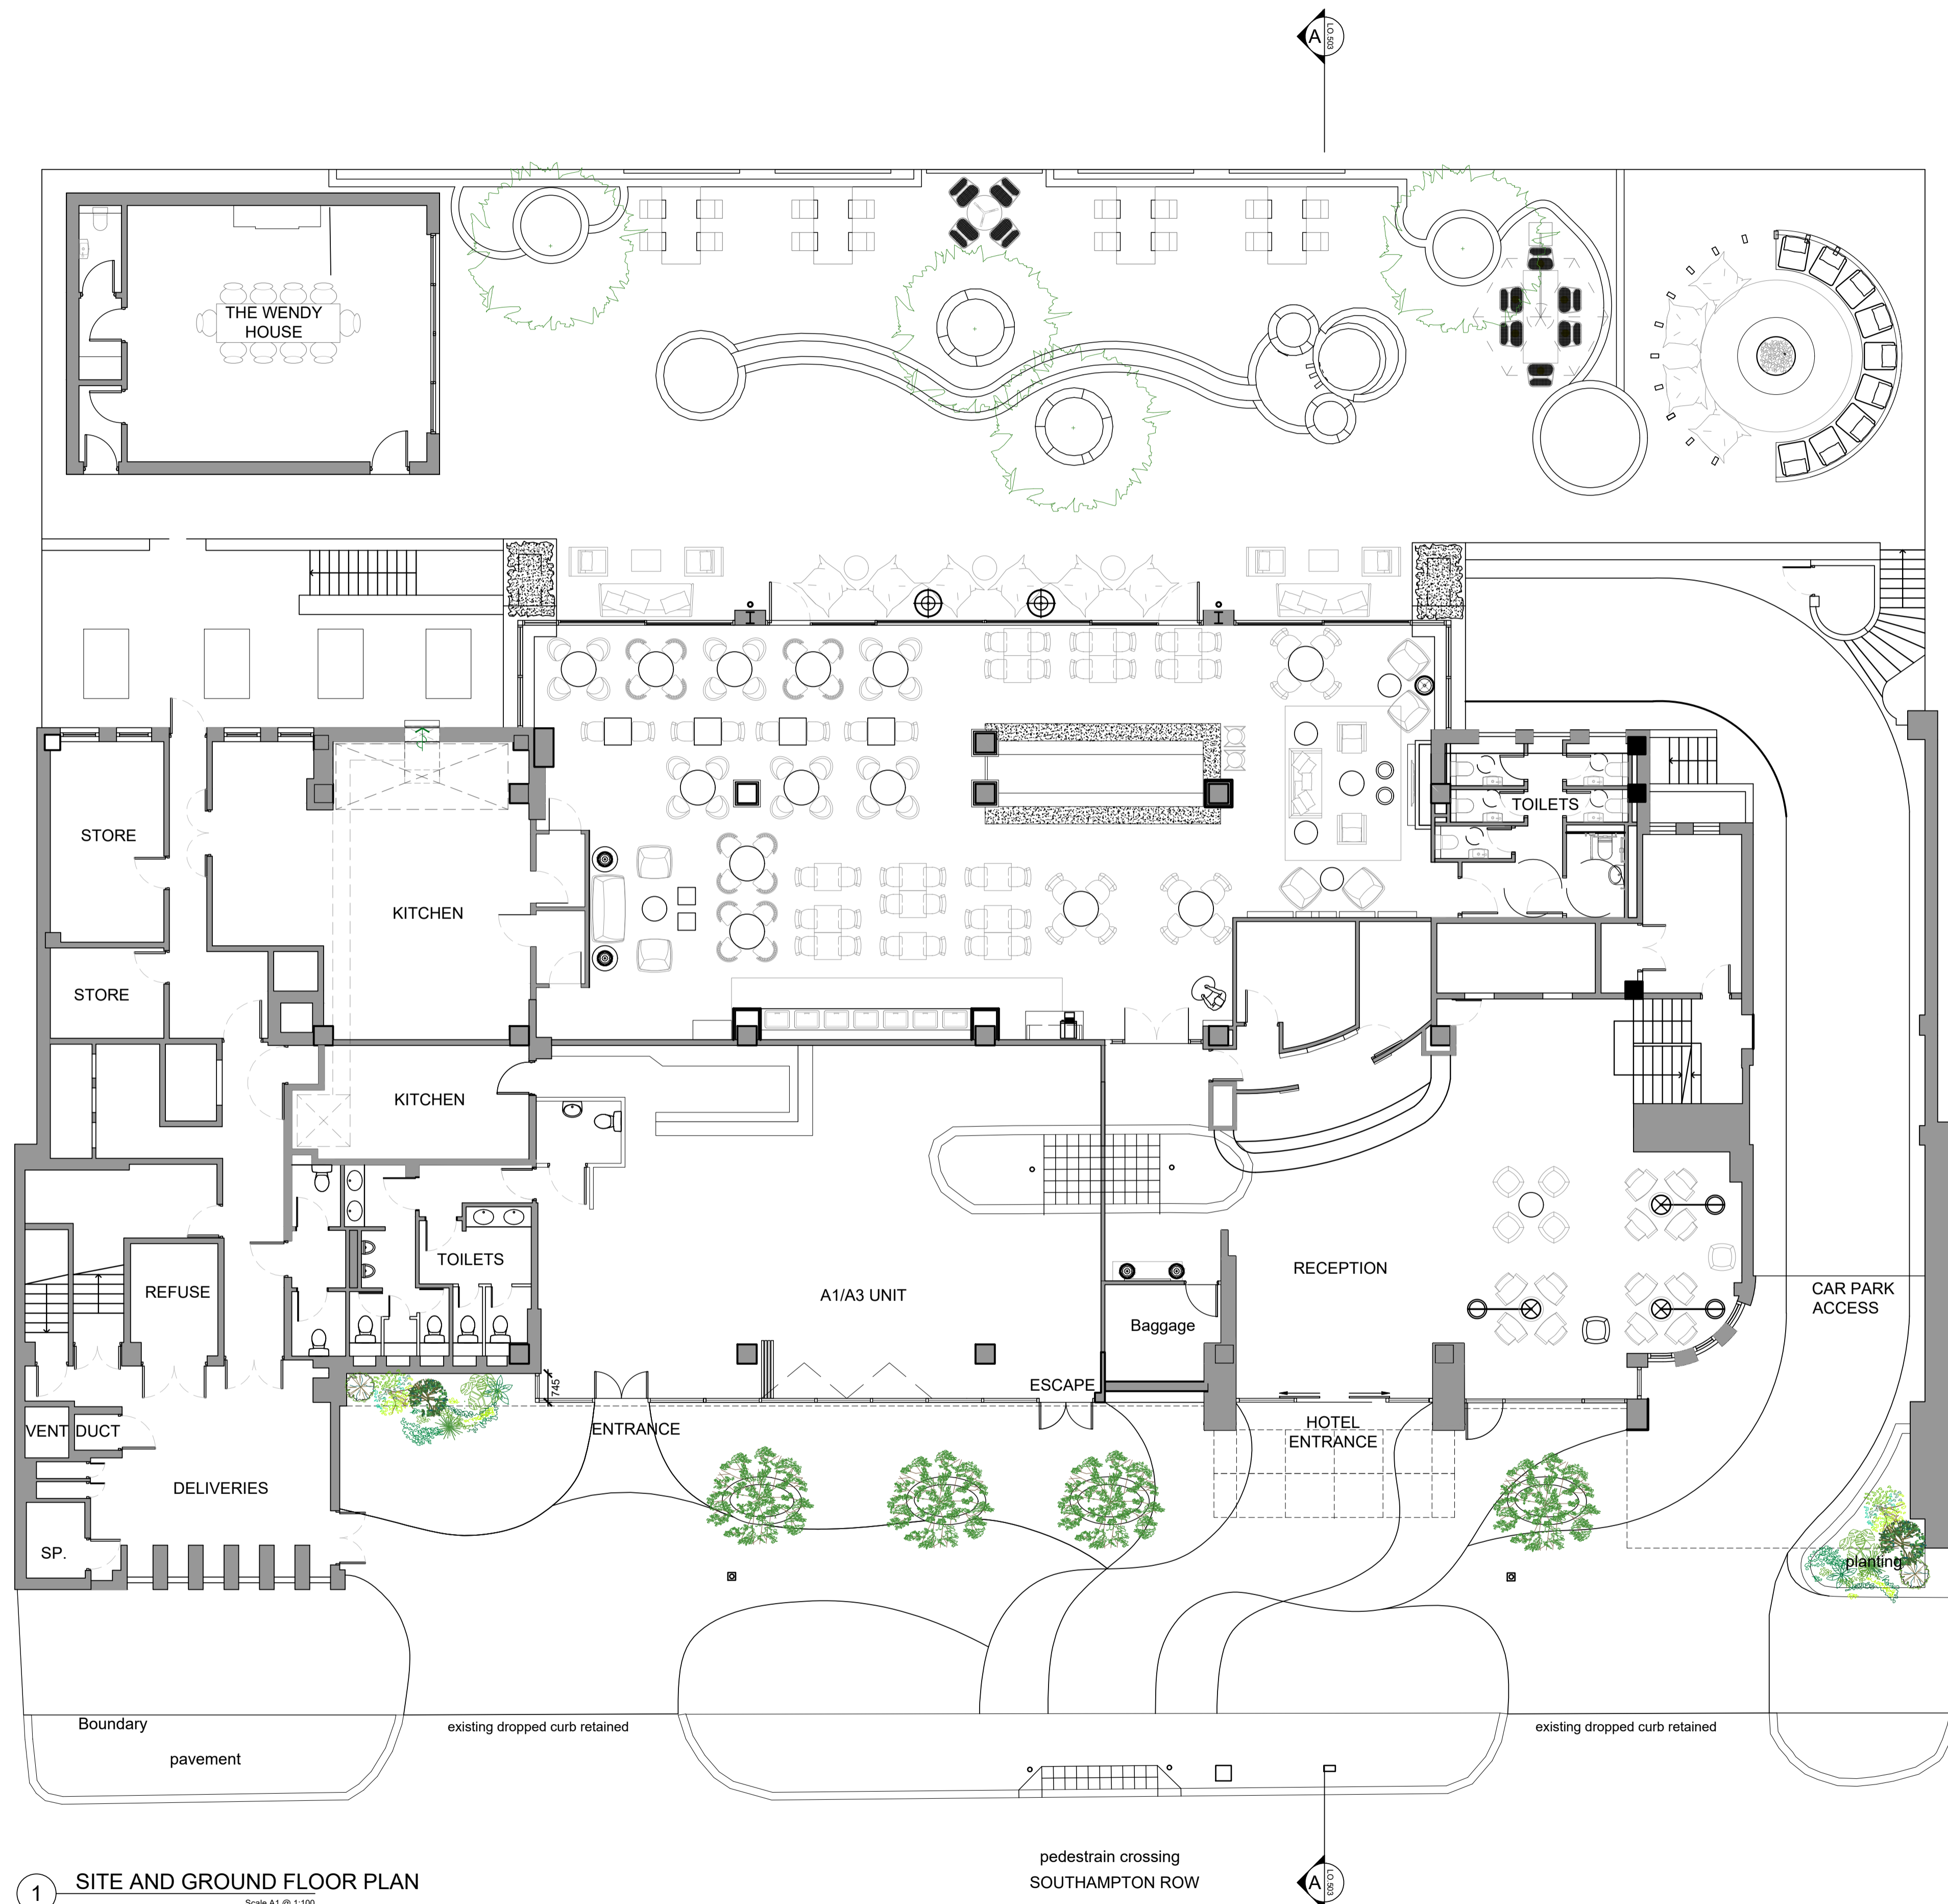

1 SITE AND GROUND FLOOR PLAN
Scale A1 @ 1:100

00	01.02.2017	RWW
ISSUED FOR PLANNING		
rev	amendments	date by

architects

ipa

55 Kingstown Street
London NW1 8JP
T + 44 (0) 20 7436 1133
W ipa-architects.com

Project
THE BEDFORD HOTEL
83-95 SOUTHAMPTON ROW
LONDON
WC1B 4HD

Drawing Title
EXISTING AS APPROVED
SITE PLAN
GROUND FLOOR PLAN

Drawing Status
PLANNING

Date	01.02.2017	Drawn by	WHL
Scale	A1 @ 1:100	A3 @ 1:200	
Drawing No.	12C7.LO.500	Rev	00
Cad File	12C7.LO.500 (REAR WINDOWS)		
© IPA Architects: All rights reserved.			

