


REVISION:

NO.	DATE	DESCRIPTION	BY

— SITE BOUNDARY OF APPLICATION

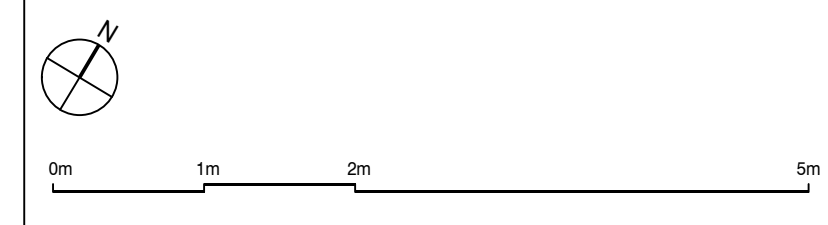

project
BOSCASTLE ROAD

status **LAWFUL DEVELOPMENT CERTIFICATE**

drawn **CM** checked **AT**

date **17 OCT 2016** scale **1:50 @ A1 / 1:100 @ A3**

drawing title
EXISTING GROUND FLOOR PLAN

drawing no.
073-X-011-LDC

© von Preussen Pease Reynolds Architects. All rights described in Chapter IV of the Copyright, Designs and Patents Act 1988 have been asserted. The drawing is to be read in conjunction with specification and all relevant drawings. Contractor to check all dimensions on site. Do not scale from this drawing. von Preussen Pease Reynolds Architects to be advised of any variation between the drawings and the site conditions.

vPPR
ARCHI
TECTS

UNIT 12, 5 DURHAM YARD, LONDON E2 6QF
T. +4420 7729 6168 W. www.vPPR.co.uk

01 EXISTING GROUND FLOOR PLAN
SCALE: 1:50 @ A1 / 1:100 @ A3