
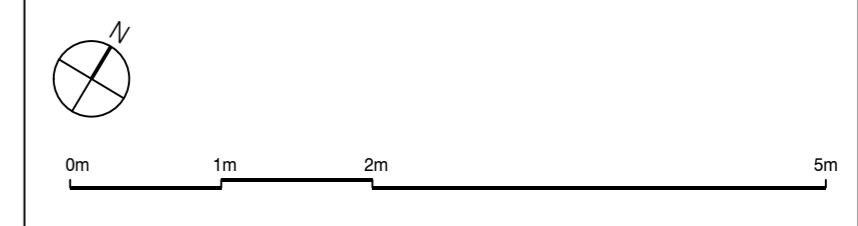


REVISION :			
NO.	DATE	DESCRIPTION	BY
A	26.01.2017	DRAWING REVISED	AT
B	02.02.2017	GARAGE DOOR REVISED	CM

--- SITE BOUNDARY OF APPLICATION

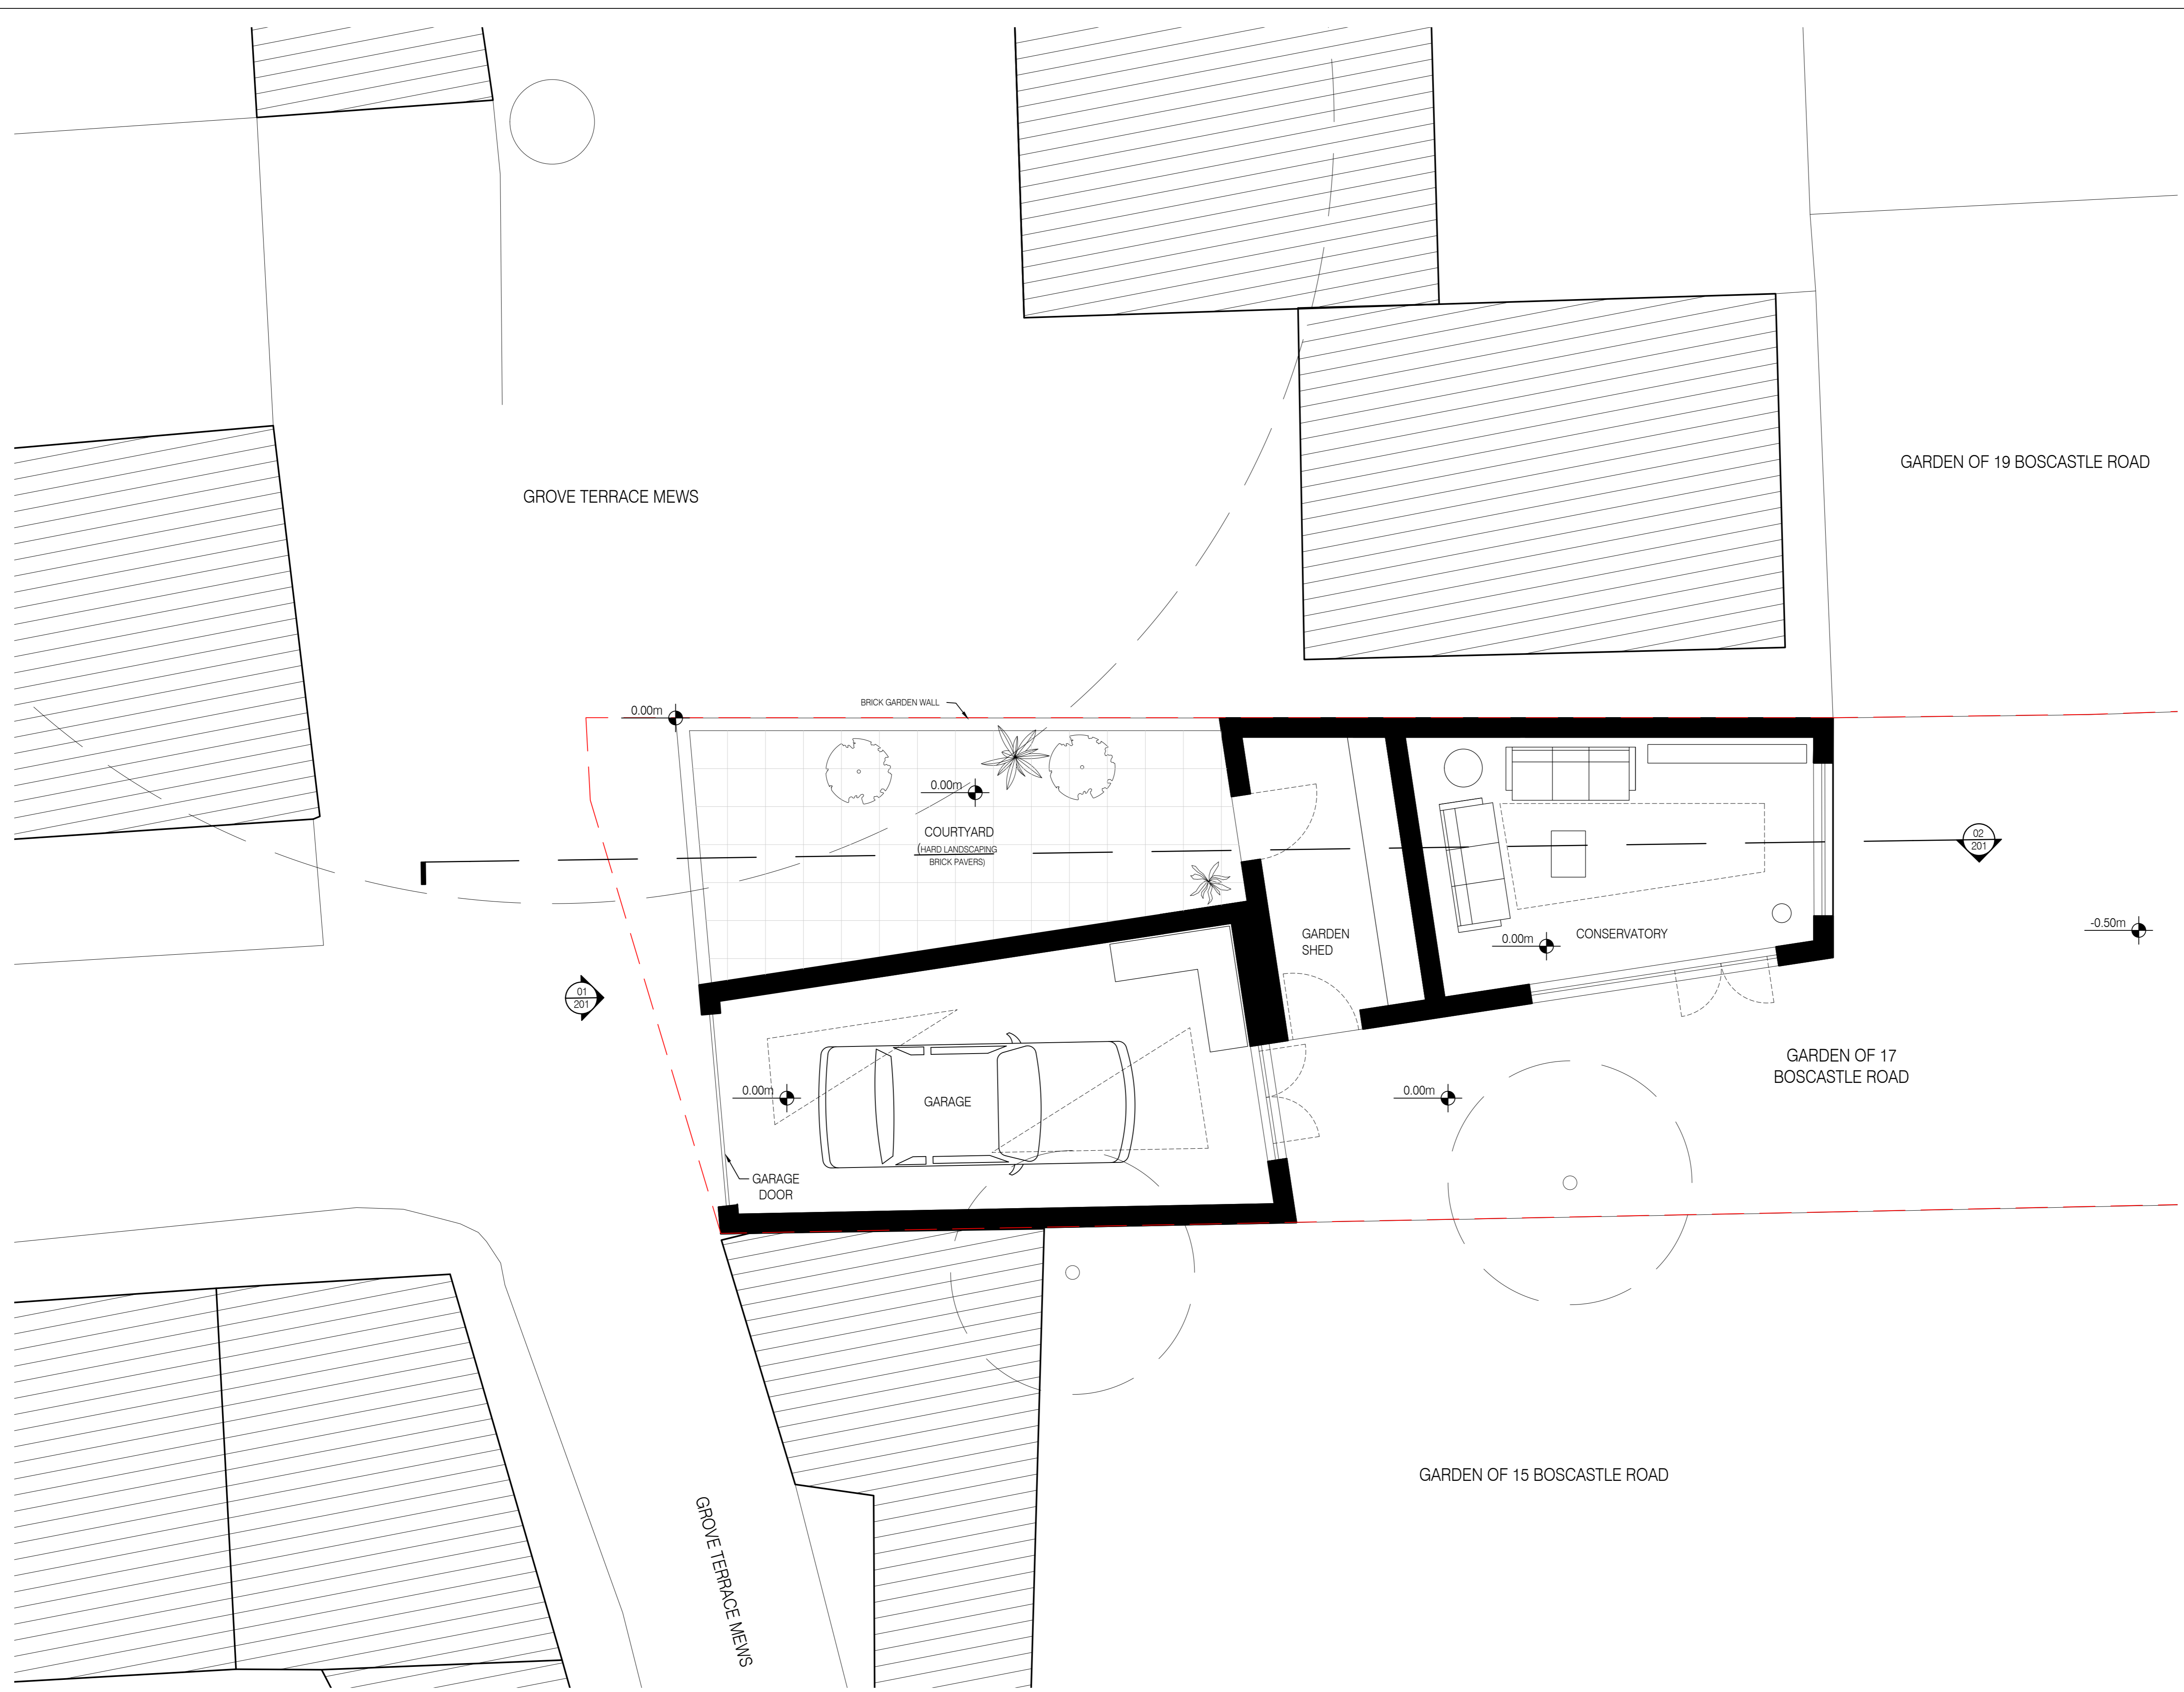

project
BOSCASTLE ROAD

status **LAWFUL DEVELOPMENT CERTIFICATE**

drawn **CM** checked **AT**

date **17 OCT 2016** scale **1:50 @ A1 / 1:100 @ A3**

drawing title **GENERAL ARRANGEMENT
PROPOSED GROUND FLOOR PLAN**

drawing no. **073-A-011-LDC-B**

All Rights Reserved
These drawing, concepts, designs and ideas are the property of von Preussen Pease Reynolds LLC. They may not be copied, reproduced, disclosed to others or used in connection with any work other than the specified project for which they were prepared, in whole or in part, without the prior written authorization of von Preussen Pease Reynolds LLC.

**vPPR
ARCHI
TECTS**

UNIT 12, 5 DURHAM YARD, LONDON E2 6QF
T. +4420 7729 6168 W. www.vPPR.co.uk

01 PROPOSED GROUND FLOOR PLAN
SCALE: 1:50 @ A1 / 1:100 @ A3