

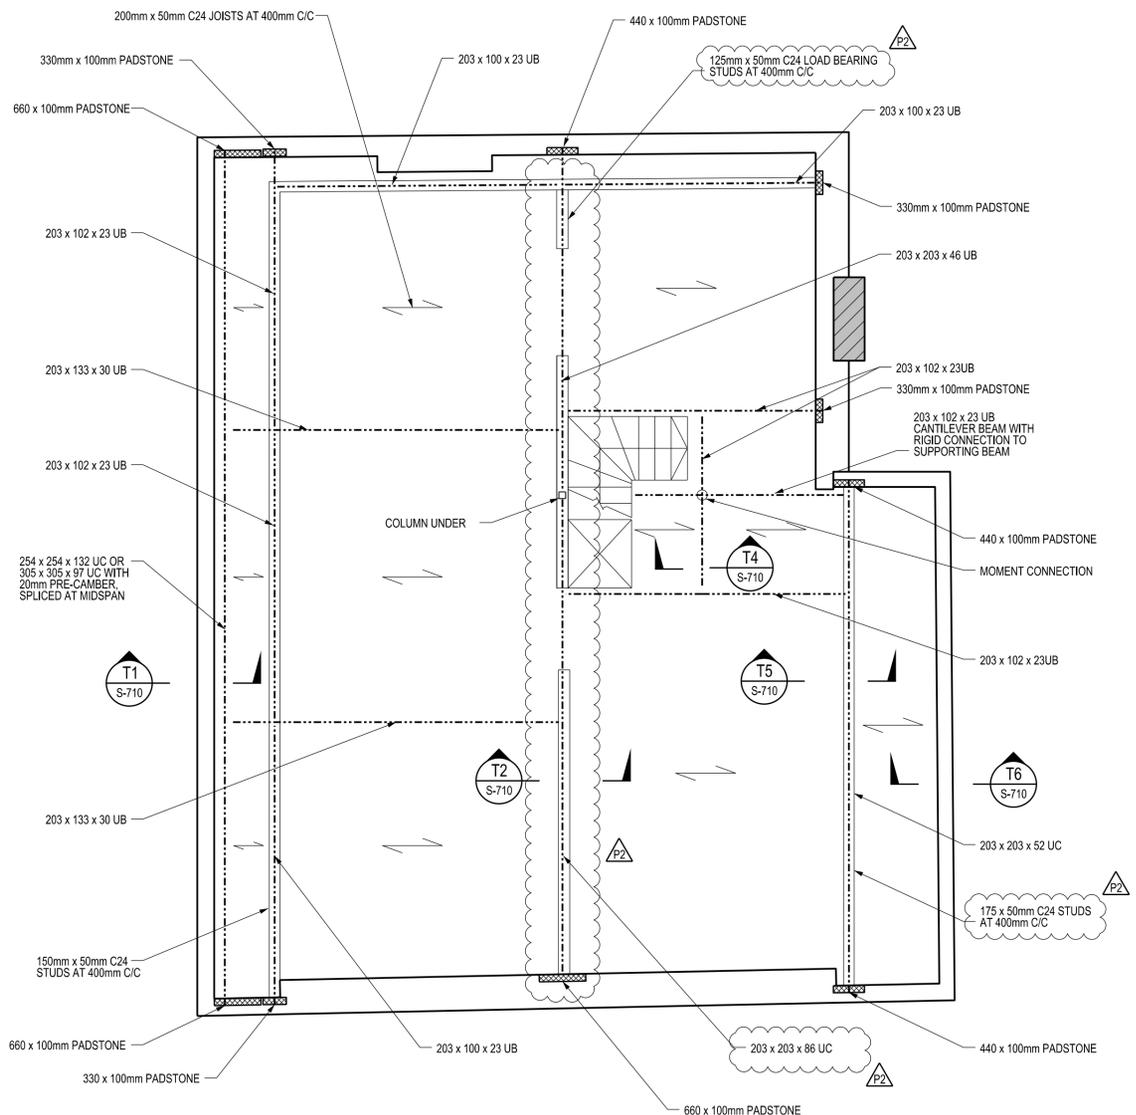


- NOTES**
1. THIS DRAWING IS TO BE READ IN CONJUNCTION WITH ALL OTHER ENGINEERS AND ARCHITECTS DRAWINGS AND SPECIFICATIONS.
 2. FOR GENERAL NOTES REFER TO 2201-S-001/003.
 3. ALL DIMENSIONS SHOWN ARE IN MILLIMETRES UNLESS NOTED OTHERWISE.
 4. DO NOT SCALE FROM THIS DRAWING.

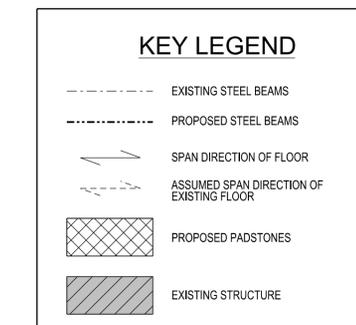

PROPOSED THIRD FLOOR PLAN

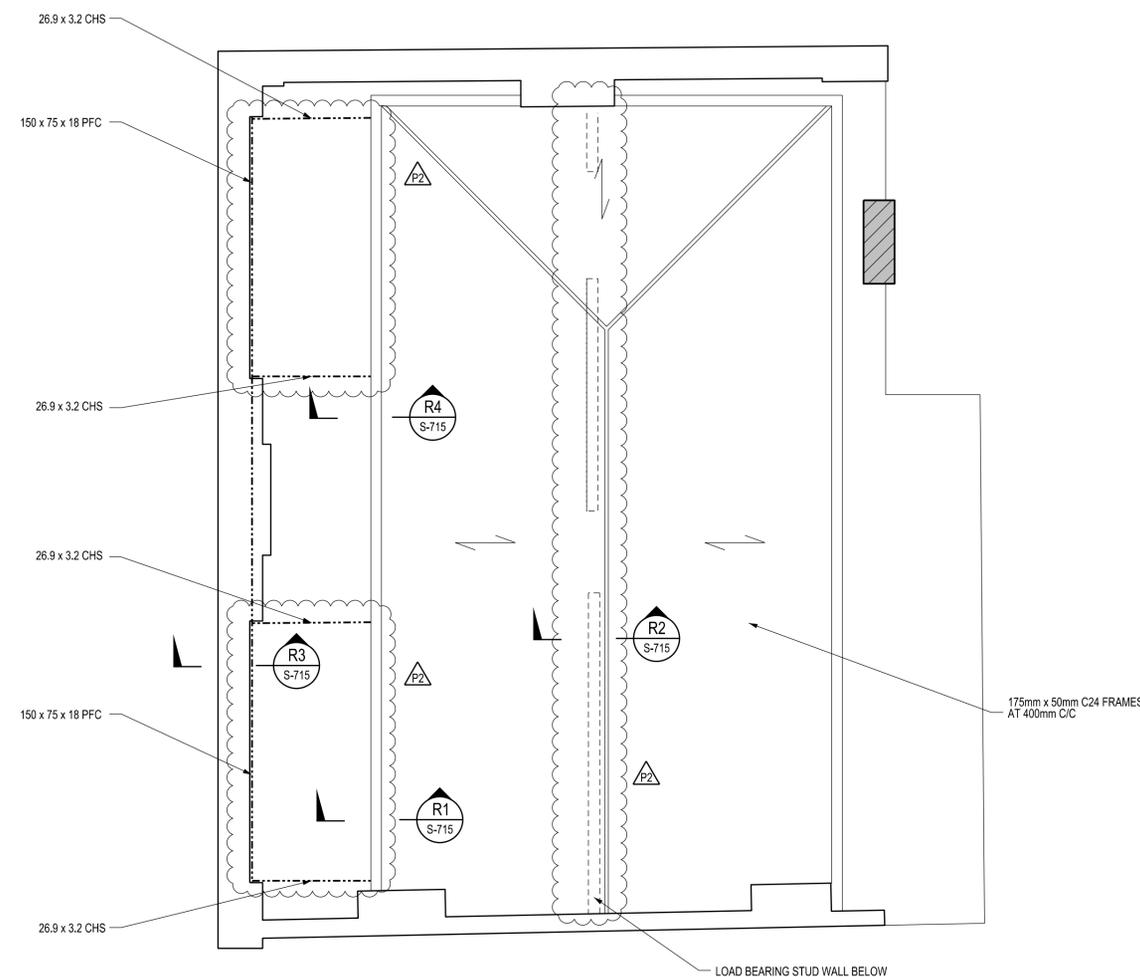

PROPOSED ROOF PLAN

REV.	DATE	DESCRIPTION	BY	CHECKED
P2	31.05.16	REVISED AS CLOUDED	JK	HB
P1	05.05.16	ISSUED FOR INFORMATION	JK	HB

FOR INFORMATION ONLY

morphstructures
consulting structural & civil engineers

48 BOVLING GREEN LANE
LONDON
EC1V 0NE

T +44(0)20 7415 7032
F +44(0)20 7837 7812
W www.morphstructures.com
E mail@morphstructures.com

Haverstock Hill Ltd

94 Haverstock Hill

PROPOSED THIRD FLOOR AND ROOF LAYOUT

DATE	DRAWN	CHECKED
MAY 16	JK	CLC
SCALE: 1:50 @ A1	FILENAME: 2201-S-101	
2201	S-101	P2
PROJECT No.	DRAWING No.	REVISION