

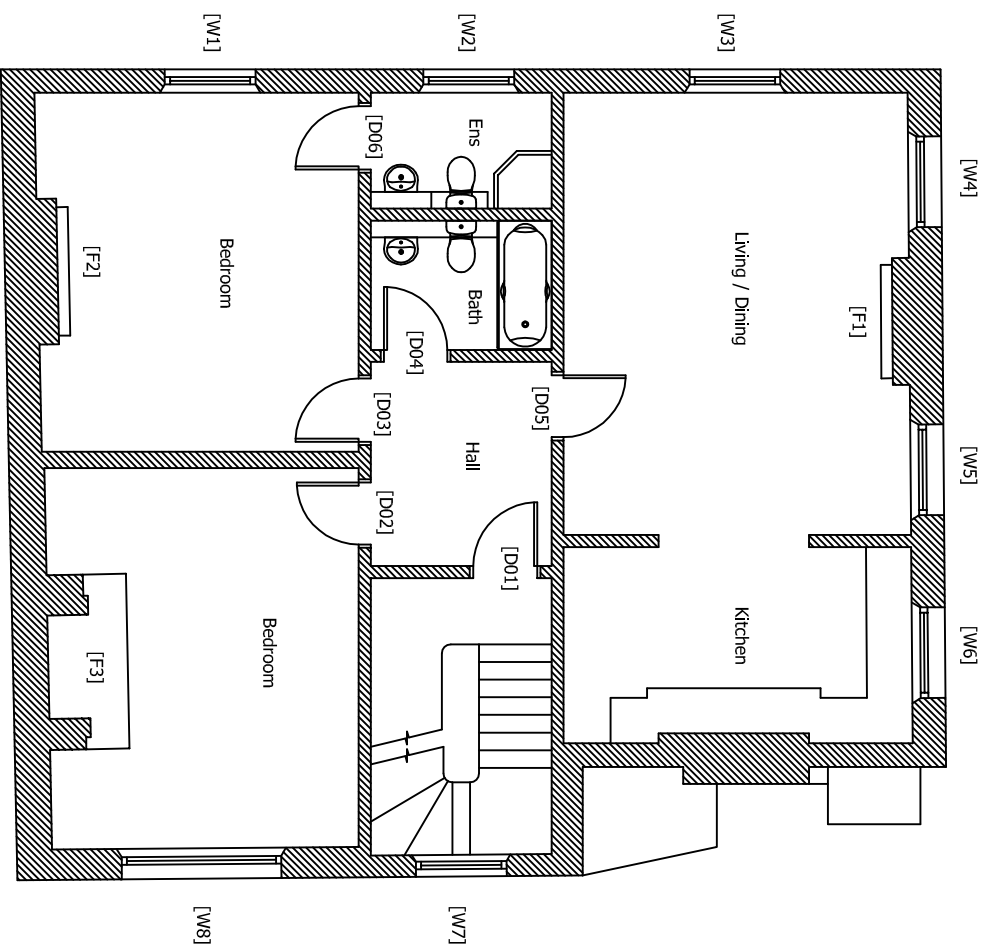


McGregor Associates  
 Chartered Architects  
 10 Remsey Place  
 Malabar, Kent ME15 6LE  
 Tel: 01622 769755  
 Fax: 01622 768407  
 email: info@mcgregor.co.uk

**MGA**

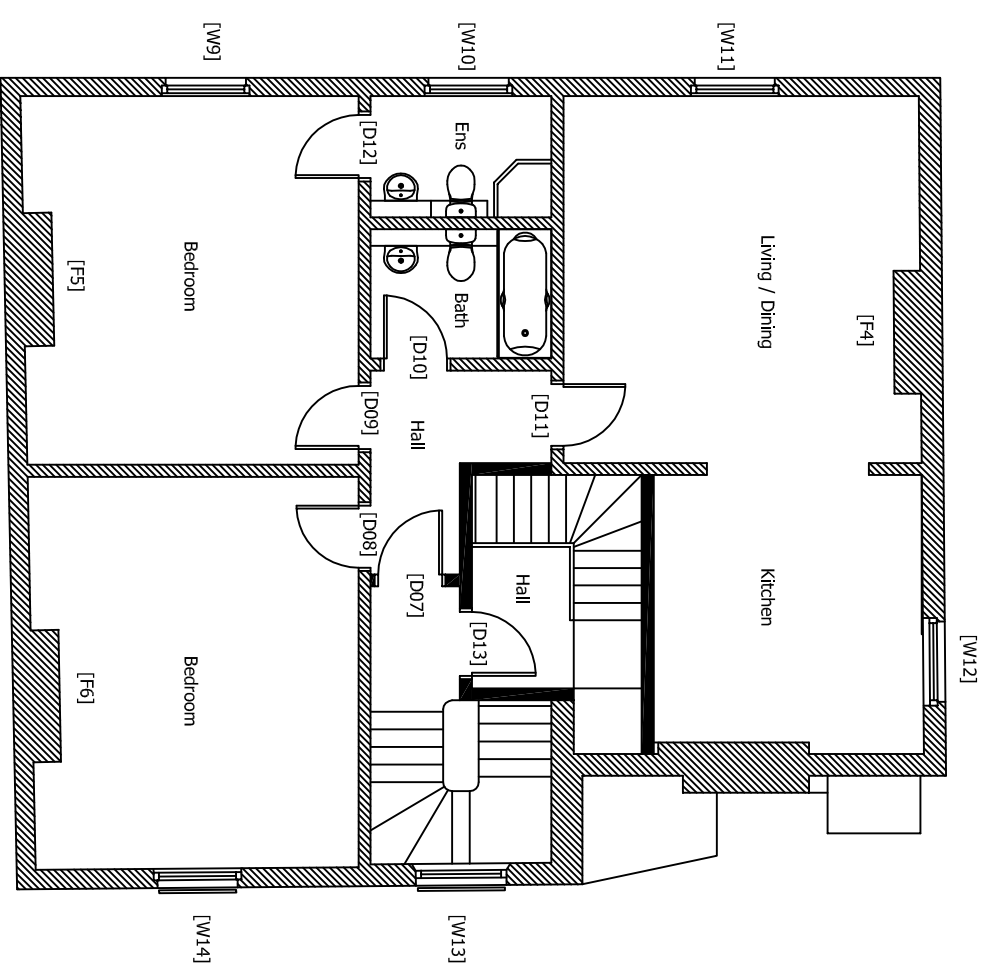

PROPOSED FIRST FLOOR PLAN  
 SCALE 1:100 @ A3

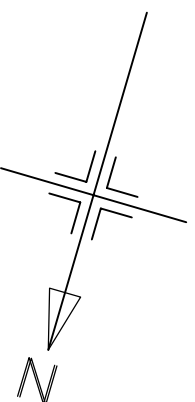

PROPOSED SECOND FLOOR PLAN  
 SCALE 1:100 @ A3

**MGA** McGregor Associates

Client  
 Haverstock Hill Ltd  
 Wescott House  
 35 Portland Place,  
 London, W1B 1AE

Project  
 New Residential Development  
 94 Haverstock Hill  
 London  
 NWS ZBD

Drawing  
 PLANNING DRAWING  
 Proposed First & Second Floor Plans  
 Window, Door and Fireplace Locations

date	scale	drawn	checked
Sept 2016	1:100@A3	DM	DMG
job no	drawing no	rev	
2016_03	PL 45		