
 

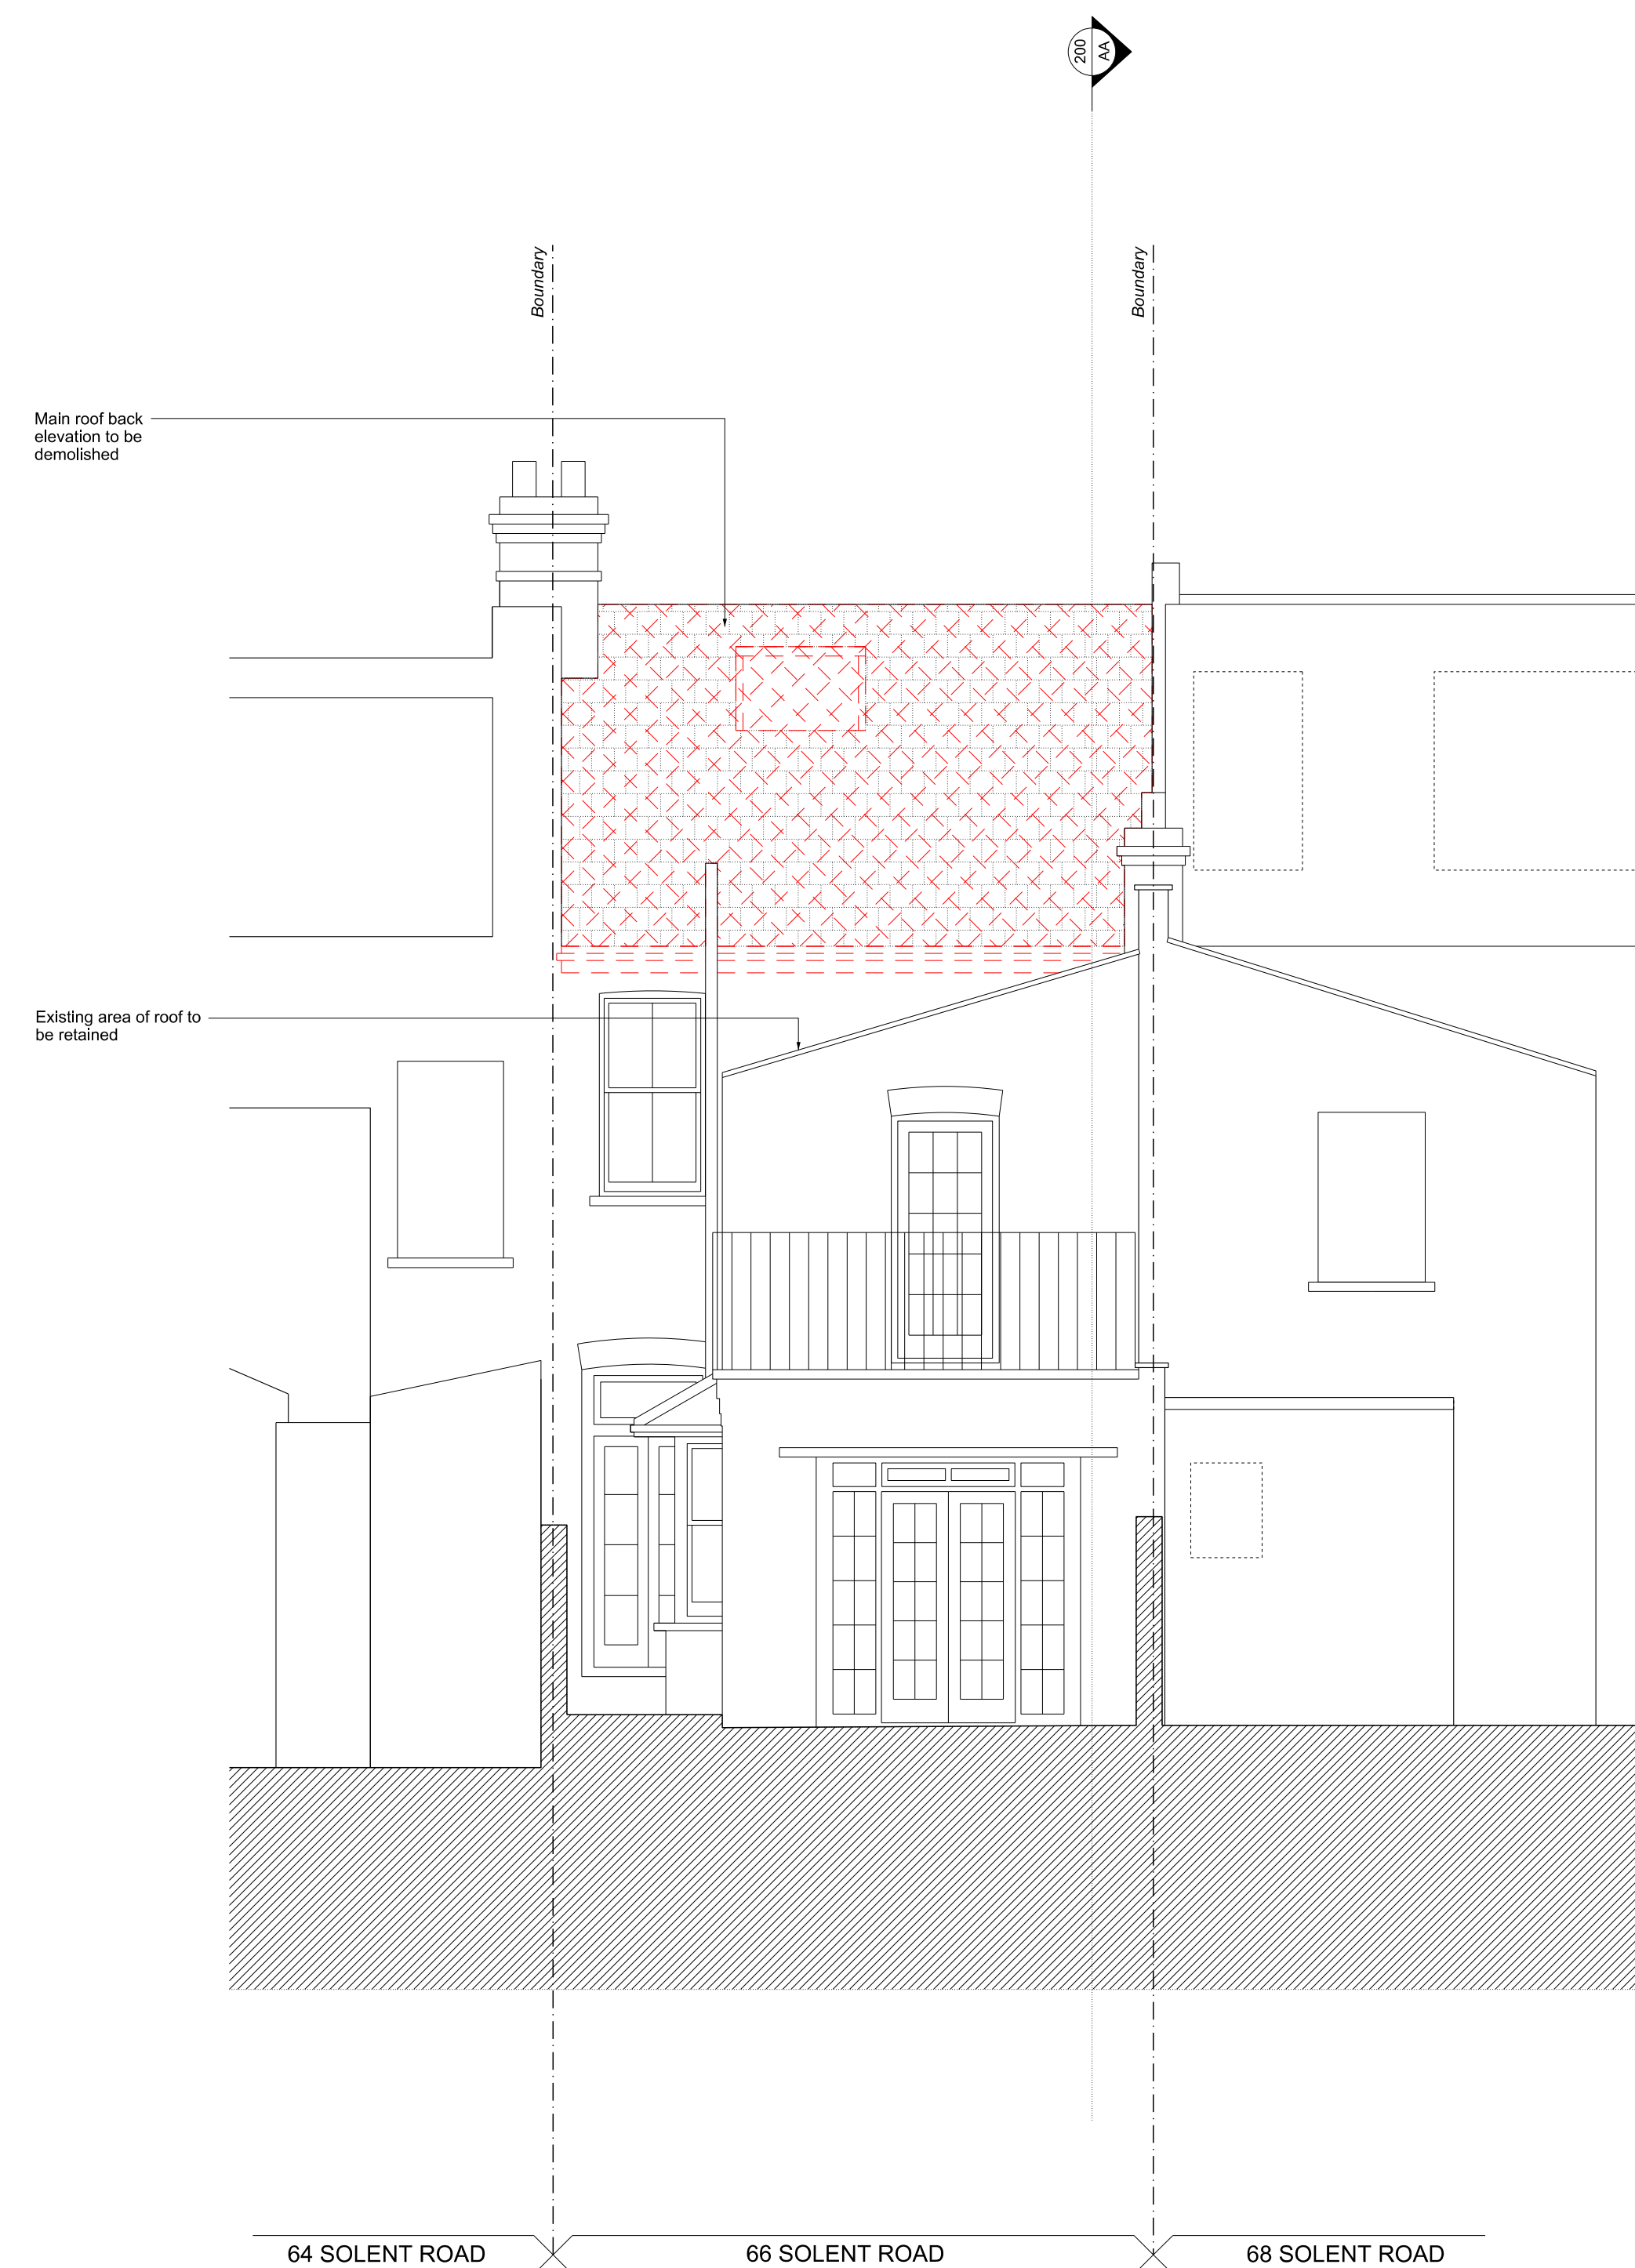
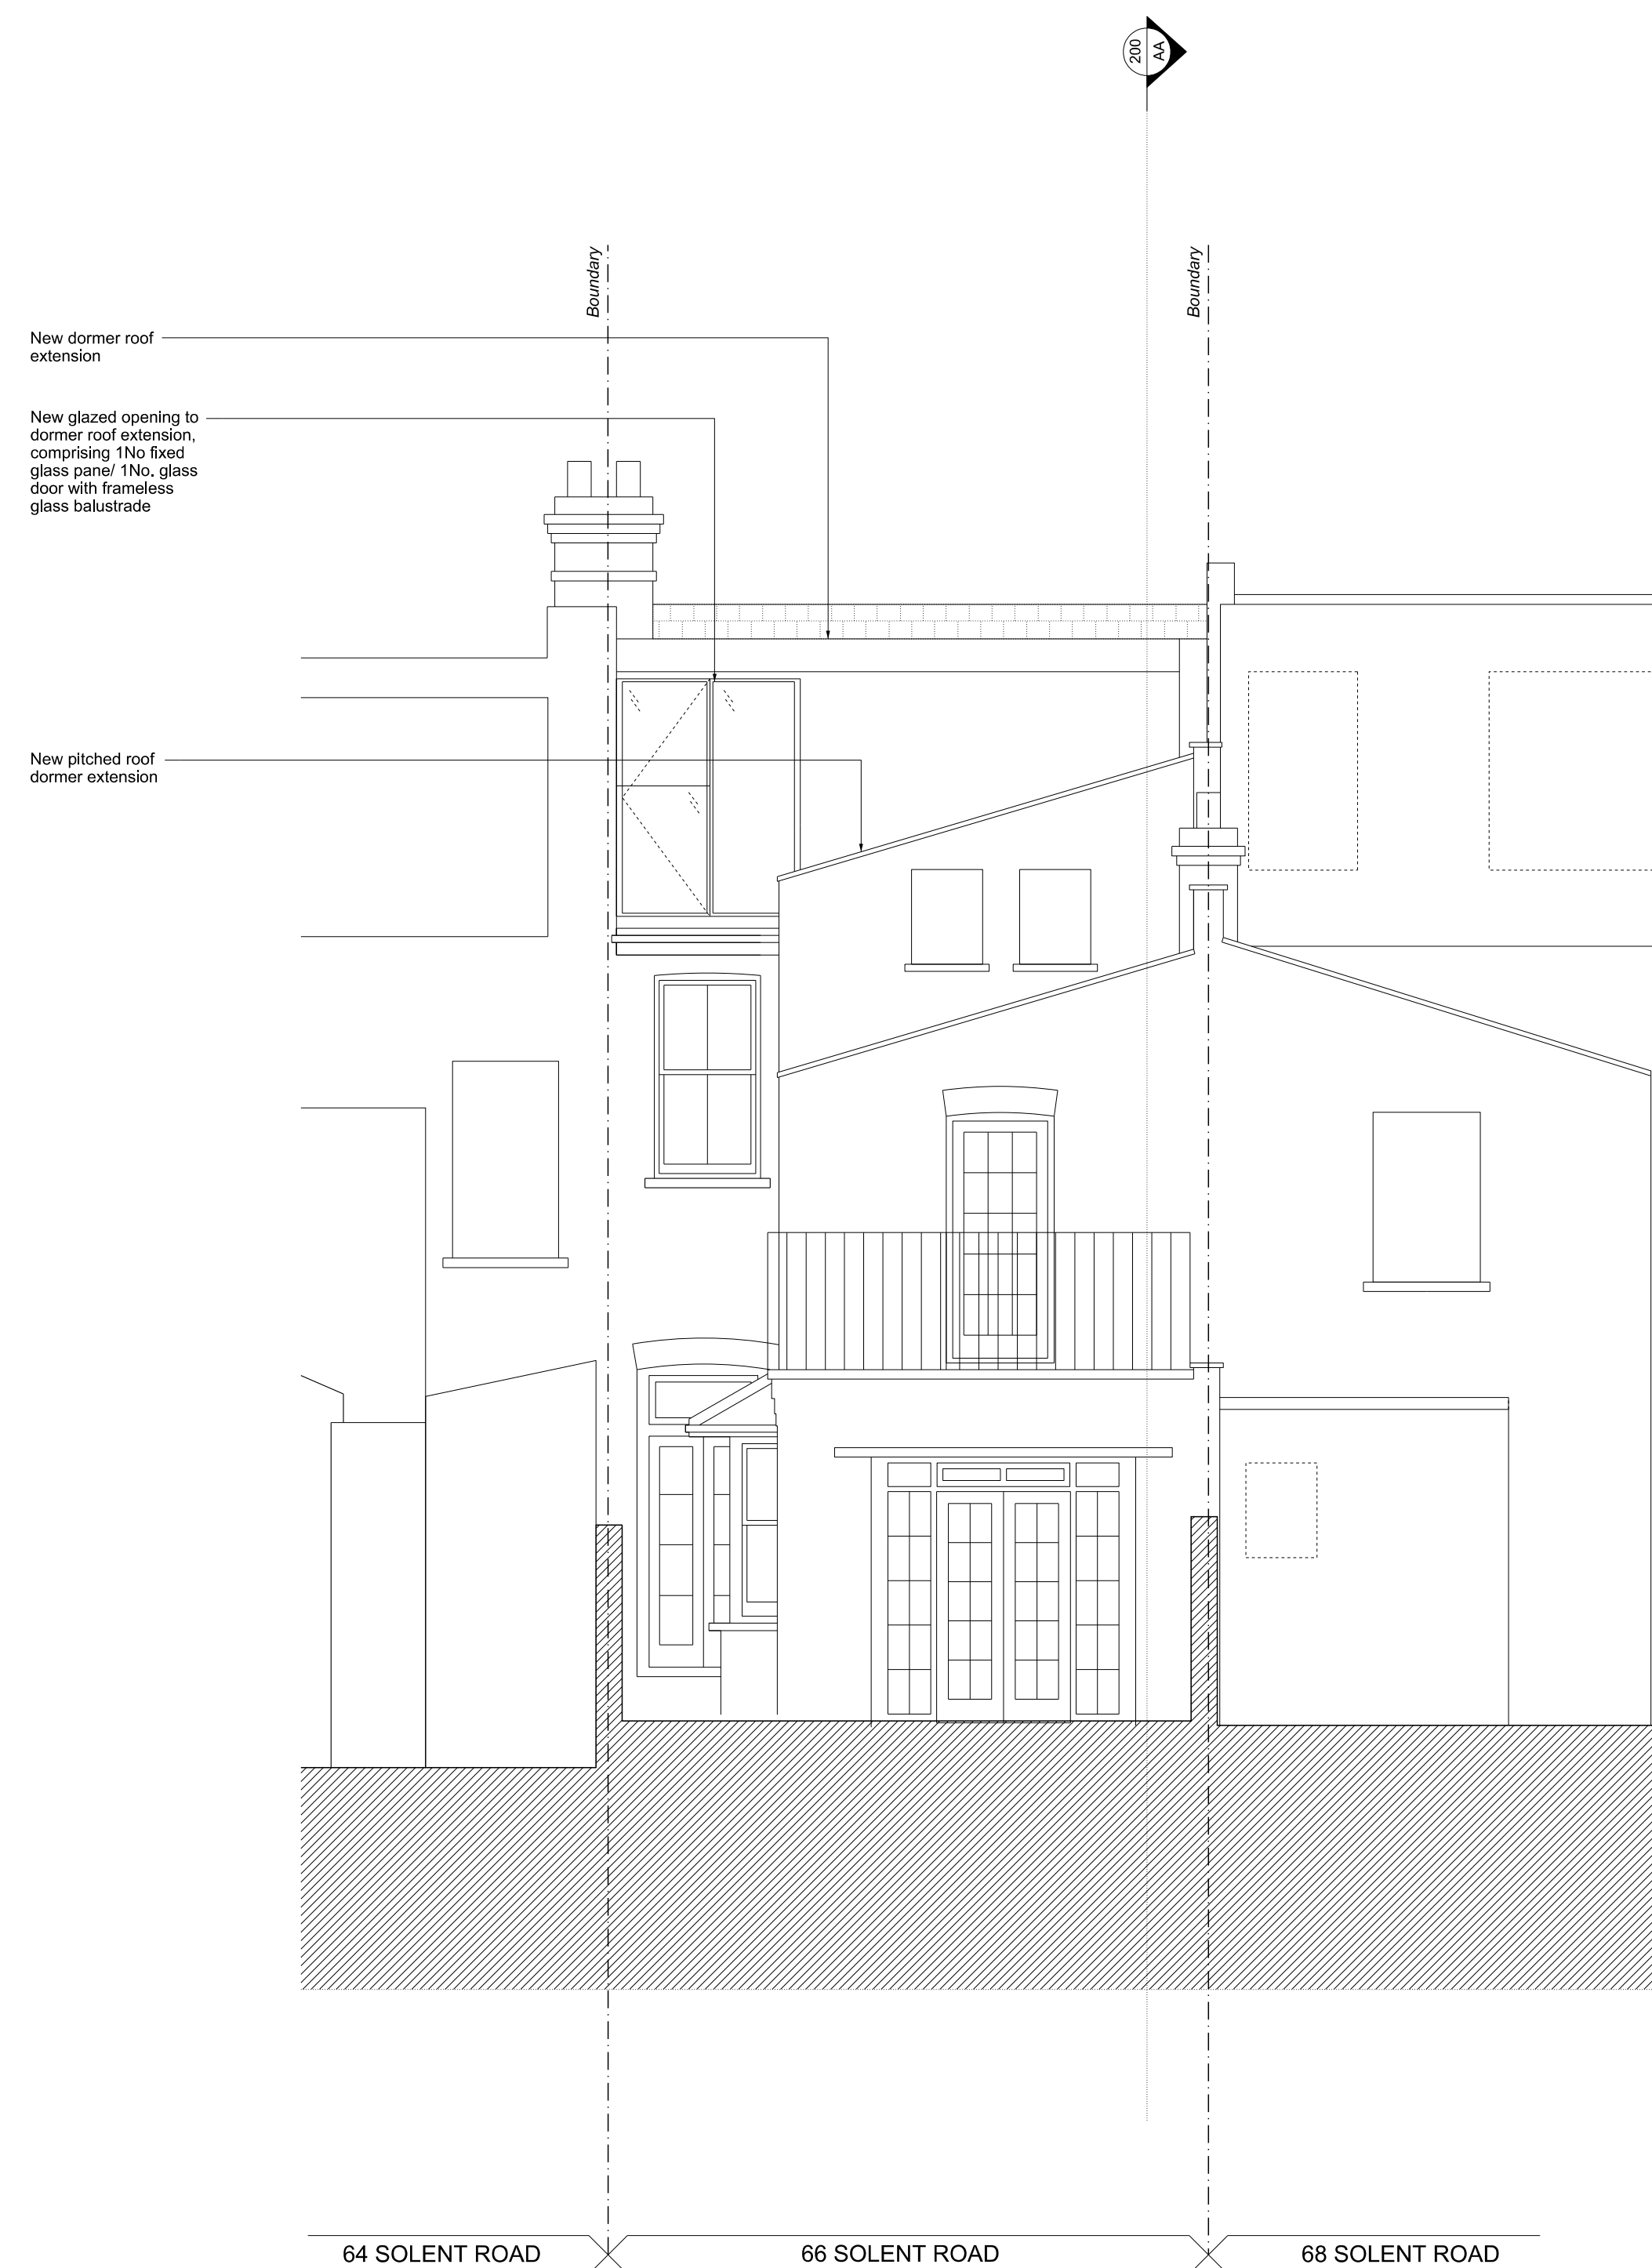


- Key**
- Site Boundary
  -  Existing structure
  -  Proposed structure
  -  Fabric to be demolished



EXISTING & DEMOLITION  
REAR ELEVATION



PROPOSED REAR  
ELEVATION

0m 0.5 1m 3m

CLOPUD

P1	03.02.17	Issue for Planning
Rev	Date	Description
Project		
66 Solent Road		
Project No		
16010		
Client		
Derek & Suki Bracken		
Date		
August 2016		
Scale		
1:50@A1 / 1:100@A3		
Drawing Title:		
Rear Elevation		
Drawing No.		
P_302		Rev.
		P1
Drawn	Approved	Signed
RC	BC	