


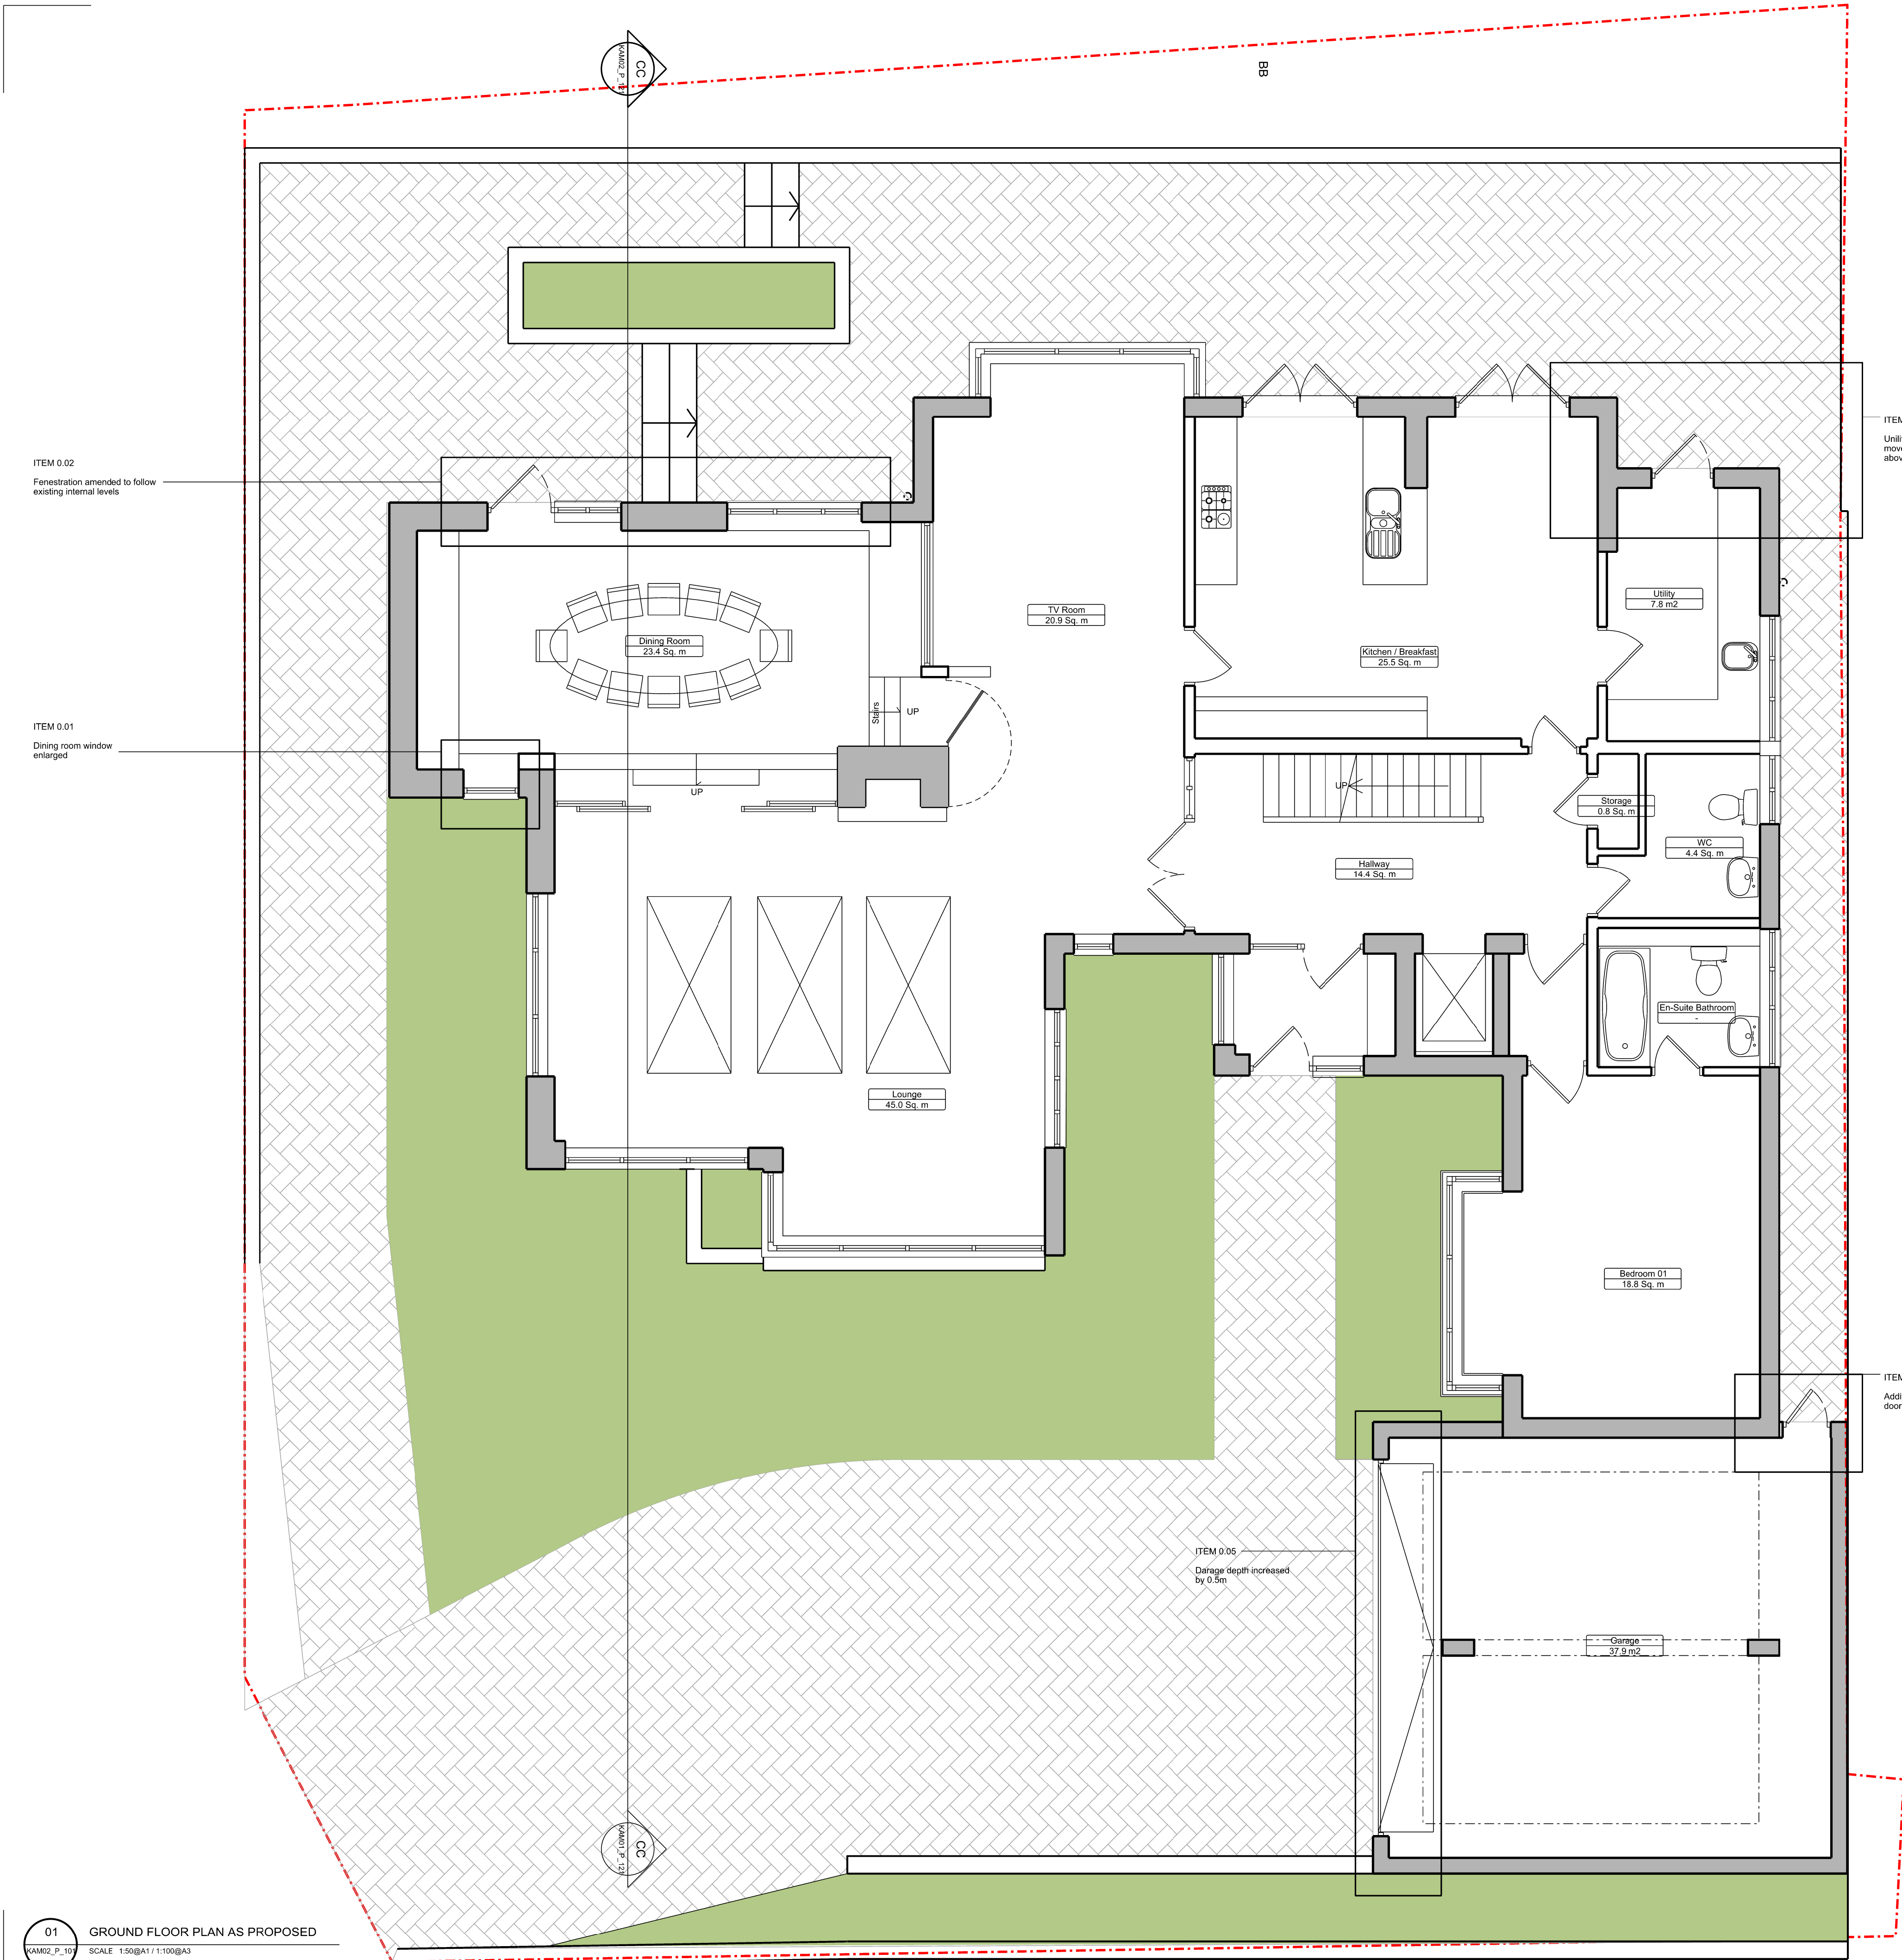

PROPOSED GROUND FLOOR PLAN

Project No: KAM02	Drawing No: P_101	Revision: P01	Scale: 1:50 @ A1	Date: Jan 2017
Drawn by: AN	Checked by: VP	Drawing Status: Planning		