



01 First Floor Plan
 PL_003 Scale: 1:100

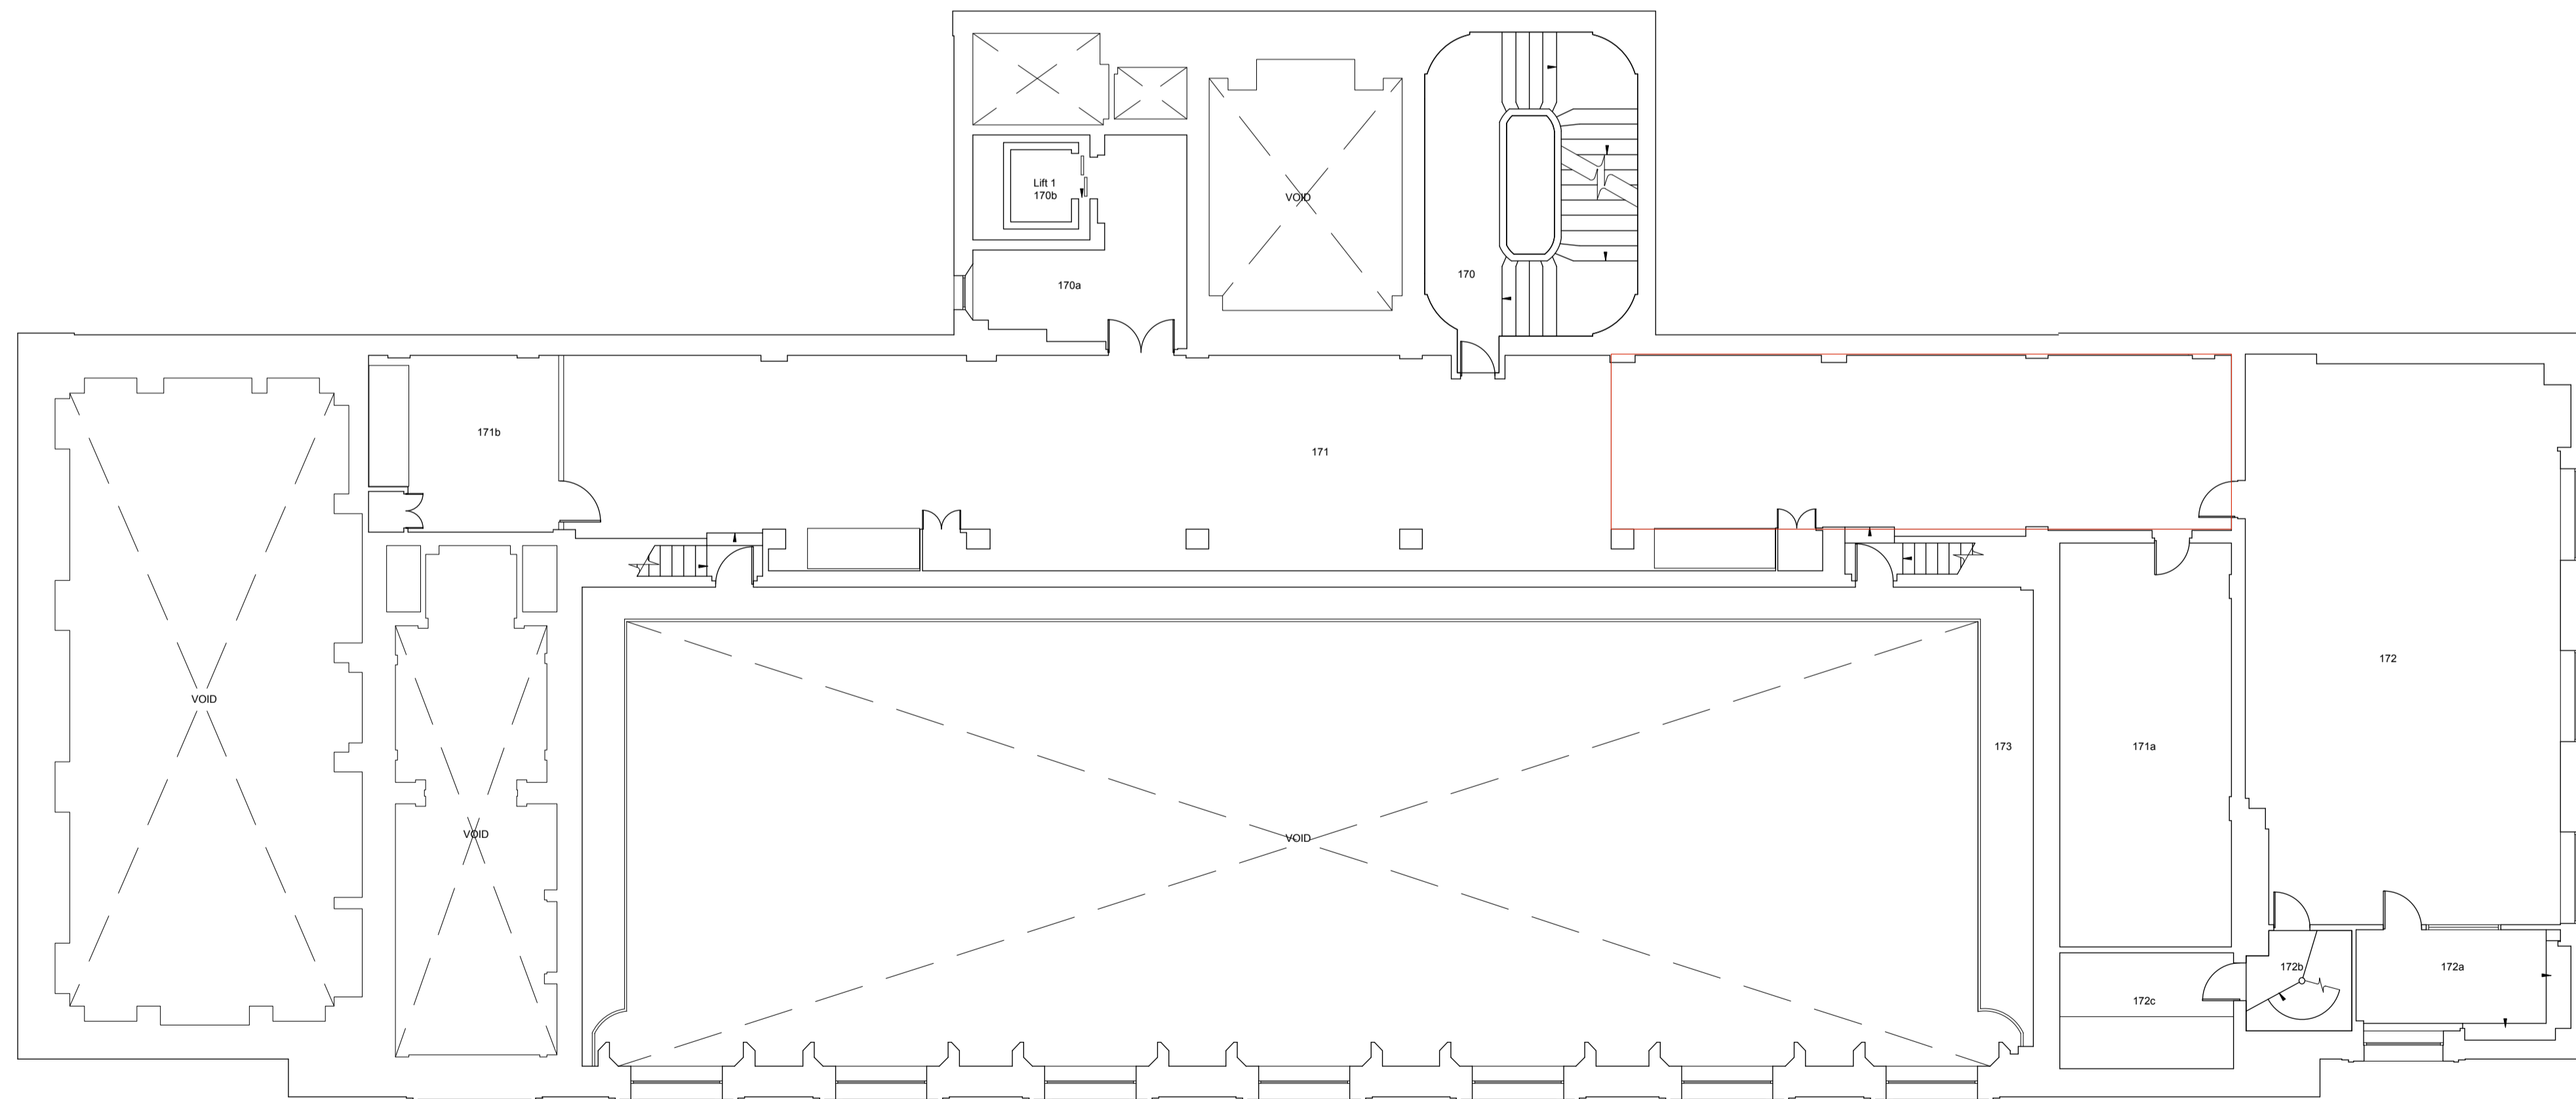

01 First Floor Mezzanine
 PL_003 Scale: 1:100


This is an indicate sketch only. Do not scale from this drawing.

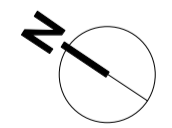

Revision	Date	Initial	Amendment
P1	02.02.17	RK	Planning Issue.

Notes
 No dimensions are to be scaled from this drawing. The contractor / manufacturer is responsible for checking all dimensions and querying any discrepancies.
 This drawing is the property of Bisset Adams Ltd.
 Copyright is reserved by Bisset Adams Ltd. and the drawing is issued on condition that it is not copied, reproduced, retained or disclosed to any unauthorised person, either wholly or in part, without written consent.

The content of this drawing is design intent only and has not been checked against current approved documents of the statutory Building Regulations, the Equality Act, BS5300 and has not been surveyed for asbestos or where required, submitted for town planning approval.

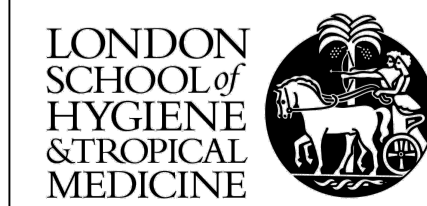

Client name	London School of Hygiene & Tropical Medicine
Project title	Library
Drawing name	Existing Plans
Scale	1:100@A1 (NTS)
Date	JAN 2017
Drawn	RK
Checked	JB
Status	Planning
Drawing	LH006 (PL) 003 P1

+44(0)20 7550 0440
 www.bissetadams.co.uk
 info@bissetadams.co.uk
 17-21 Wentock Road, London N1 7ST

BISSET ADAMS