
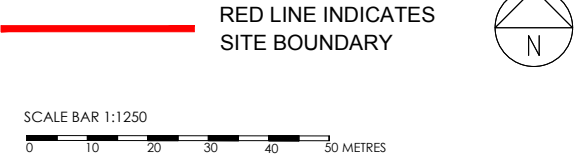


SITE PLAN

Note
This drawing is not to be scaled. Use figured dimensions only. All dimensions are to be checked on site and any discrepancies, errors or omissions are to be reported to the architect prior to commencement of works.

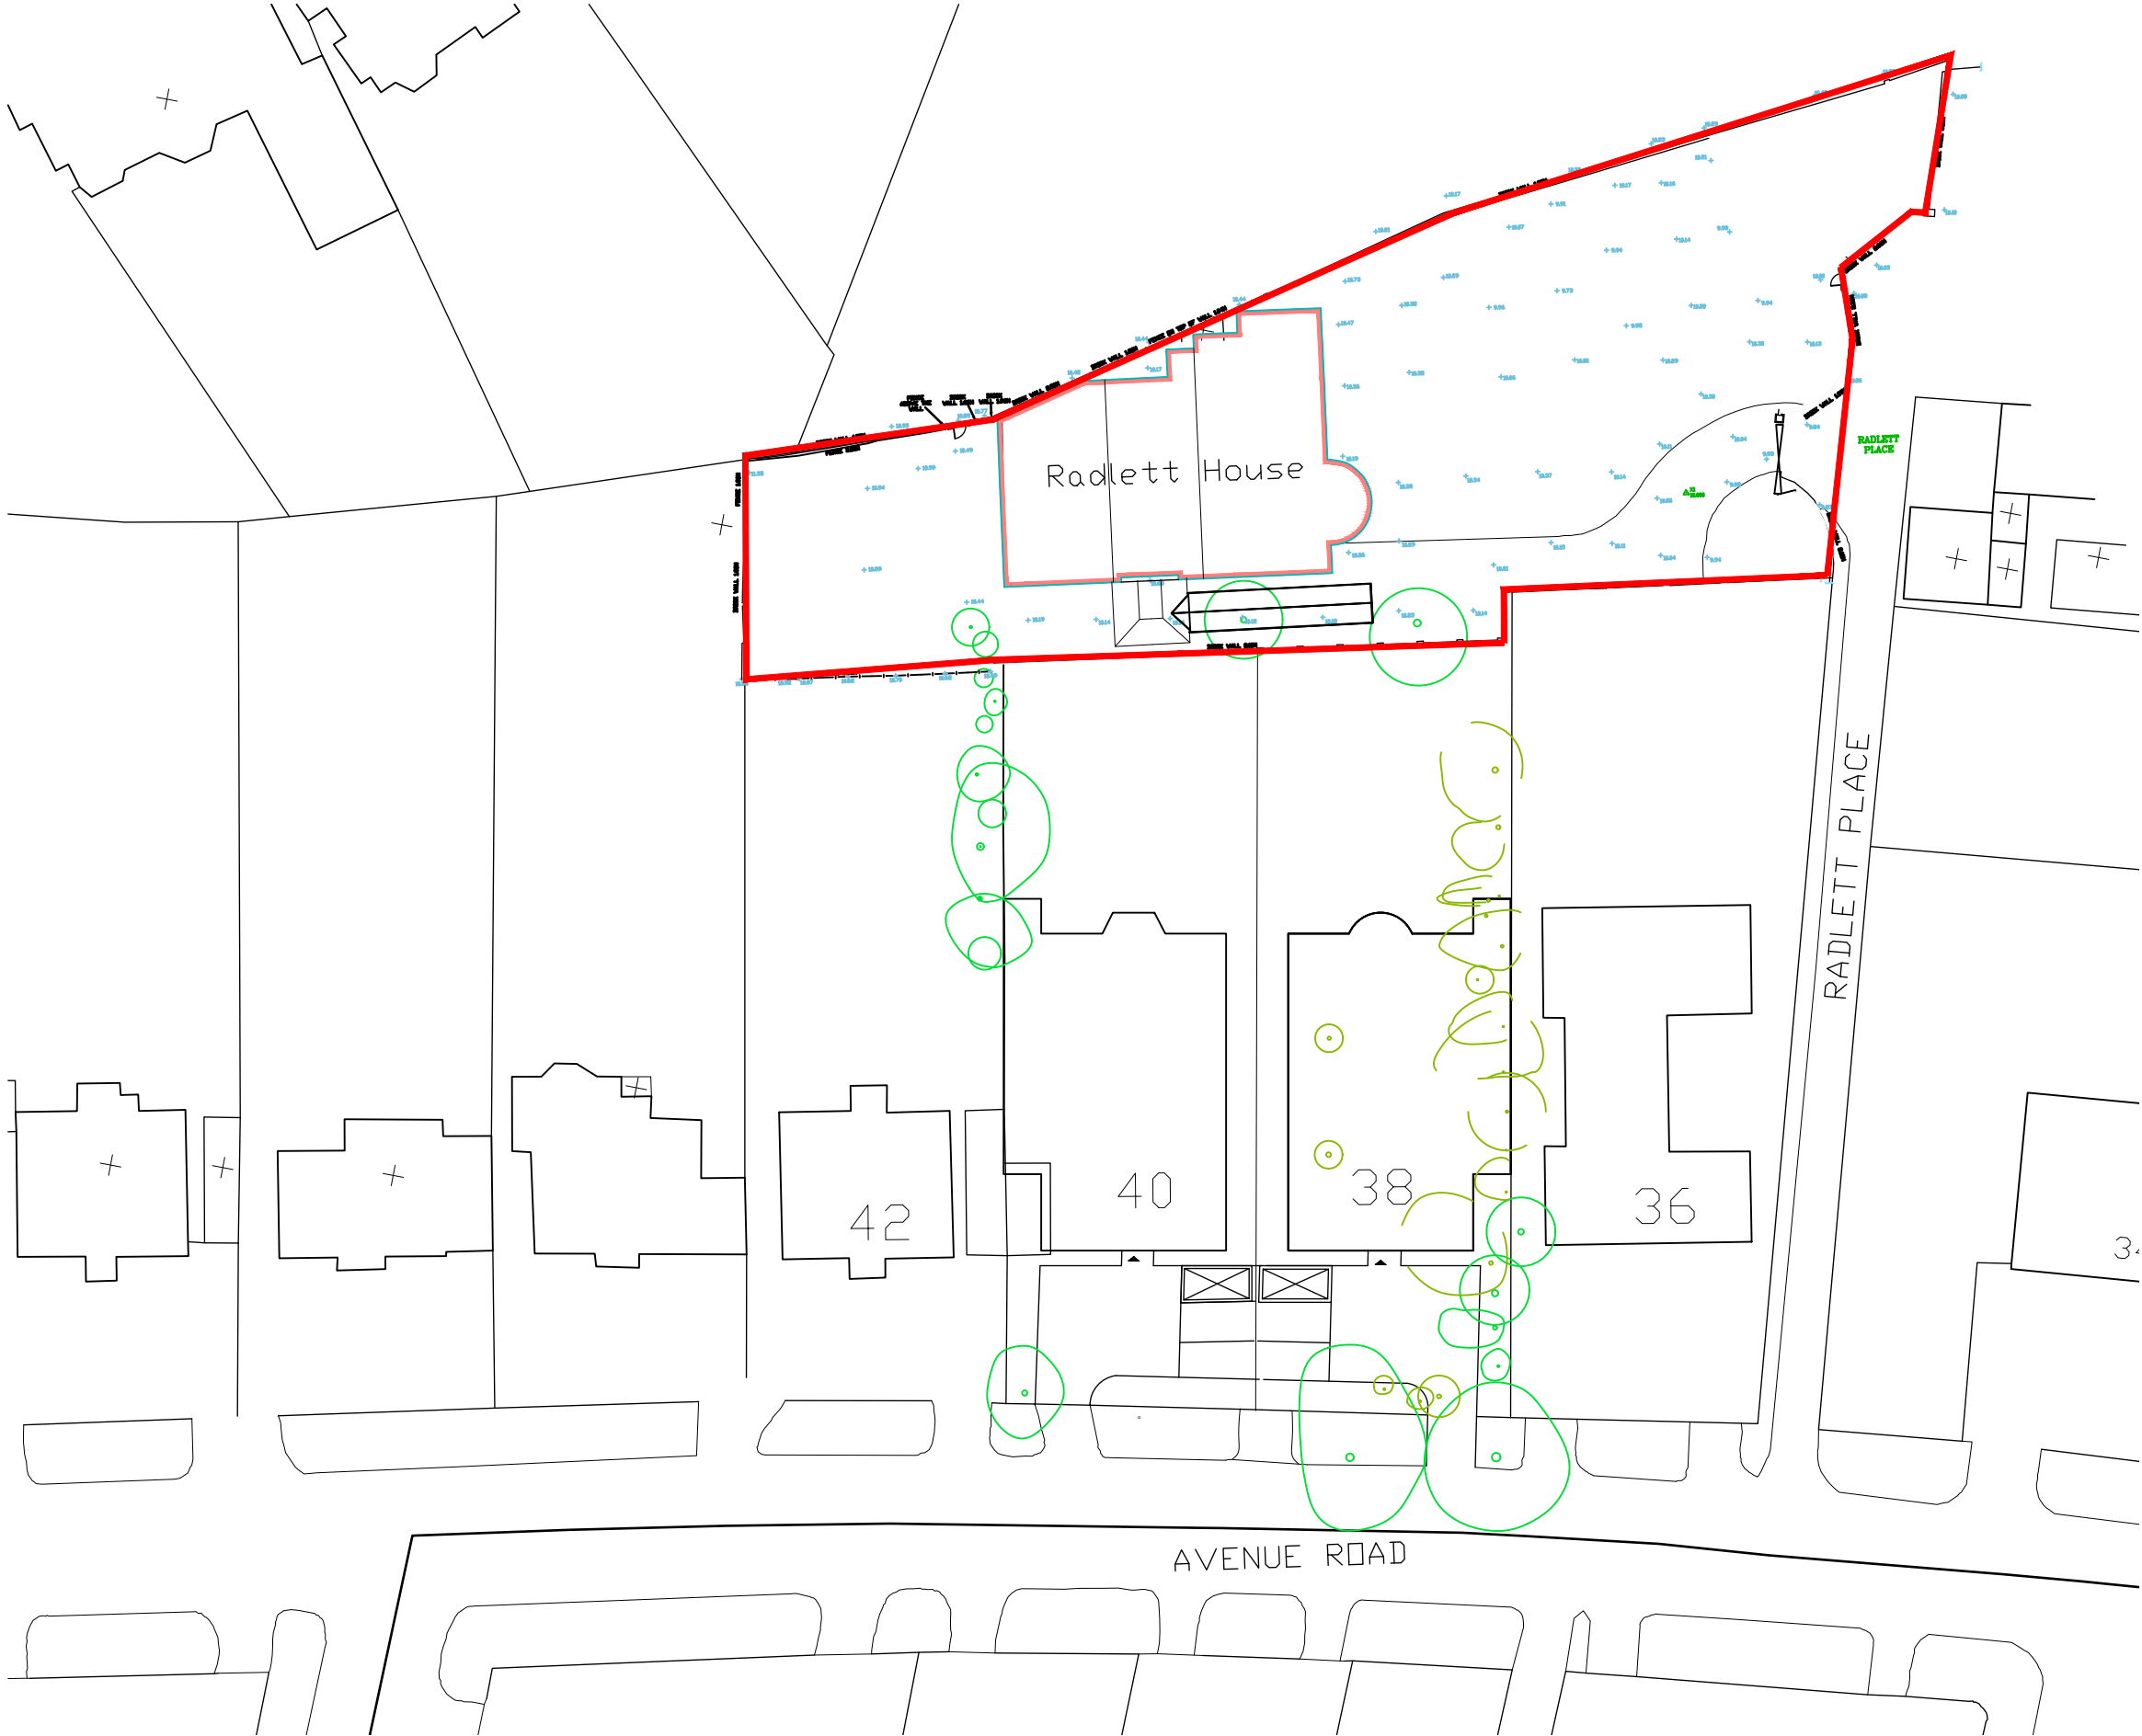

TOWN PLANNING

ALL DIMENSIONS APPROXIMATE

SCHEME DESIGN SUBJECT TO
STRUCTURAL ENGINEER /SERVICES ENGINEER,
& PLANNERS COMMENT

BB PARTNERSHIP LTD
CHARTERED ARCHITECTS
Studios 33-34, 10 Hornsey St, London. N7 8EL
Tel 020 7336 8555 - e-mail - architect@bbpartnership.co.uk

© 2016 BB PARTNERSHIP LIMITED

project RADLETT HOUSE LOFT EXTENSION	date JAN 2017	scale 1:1250@A3	drawn RP
drawing EXISTING LOFT PLAN SITE PLAN	drwg. no FRM-1000		rev.

ALL RIGHTS RESERVED DO NOT SCALE CHECK ALL DIMENSIONS ON SITE