


# SURVEY BY OTHERS

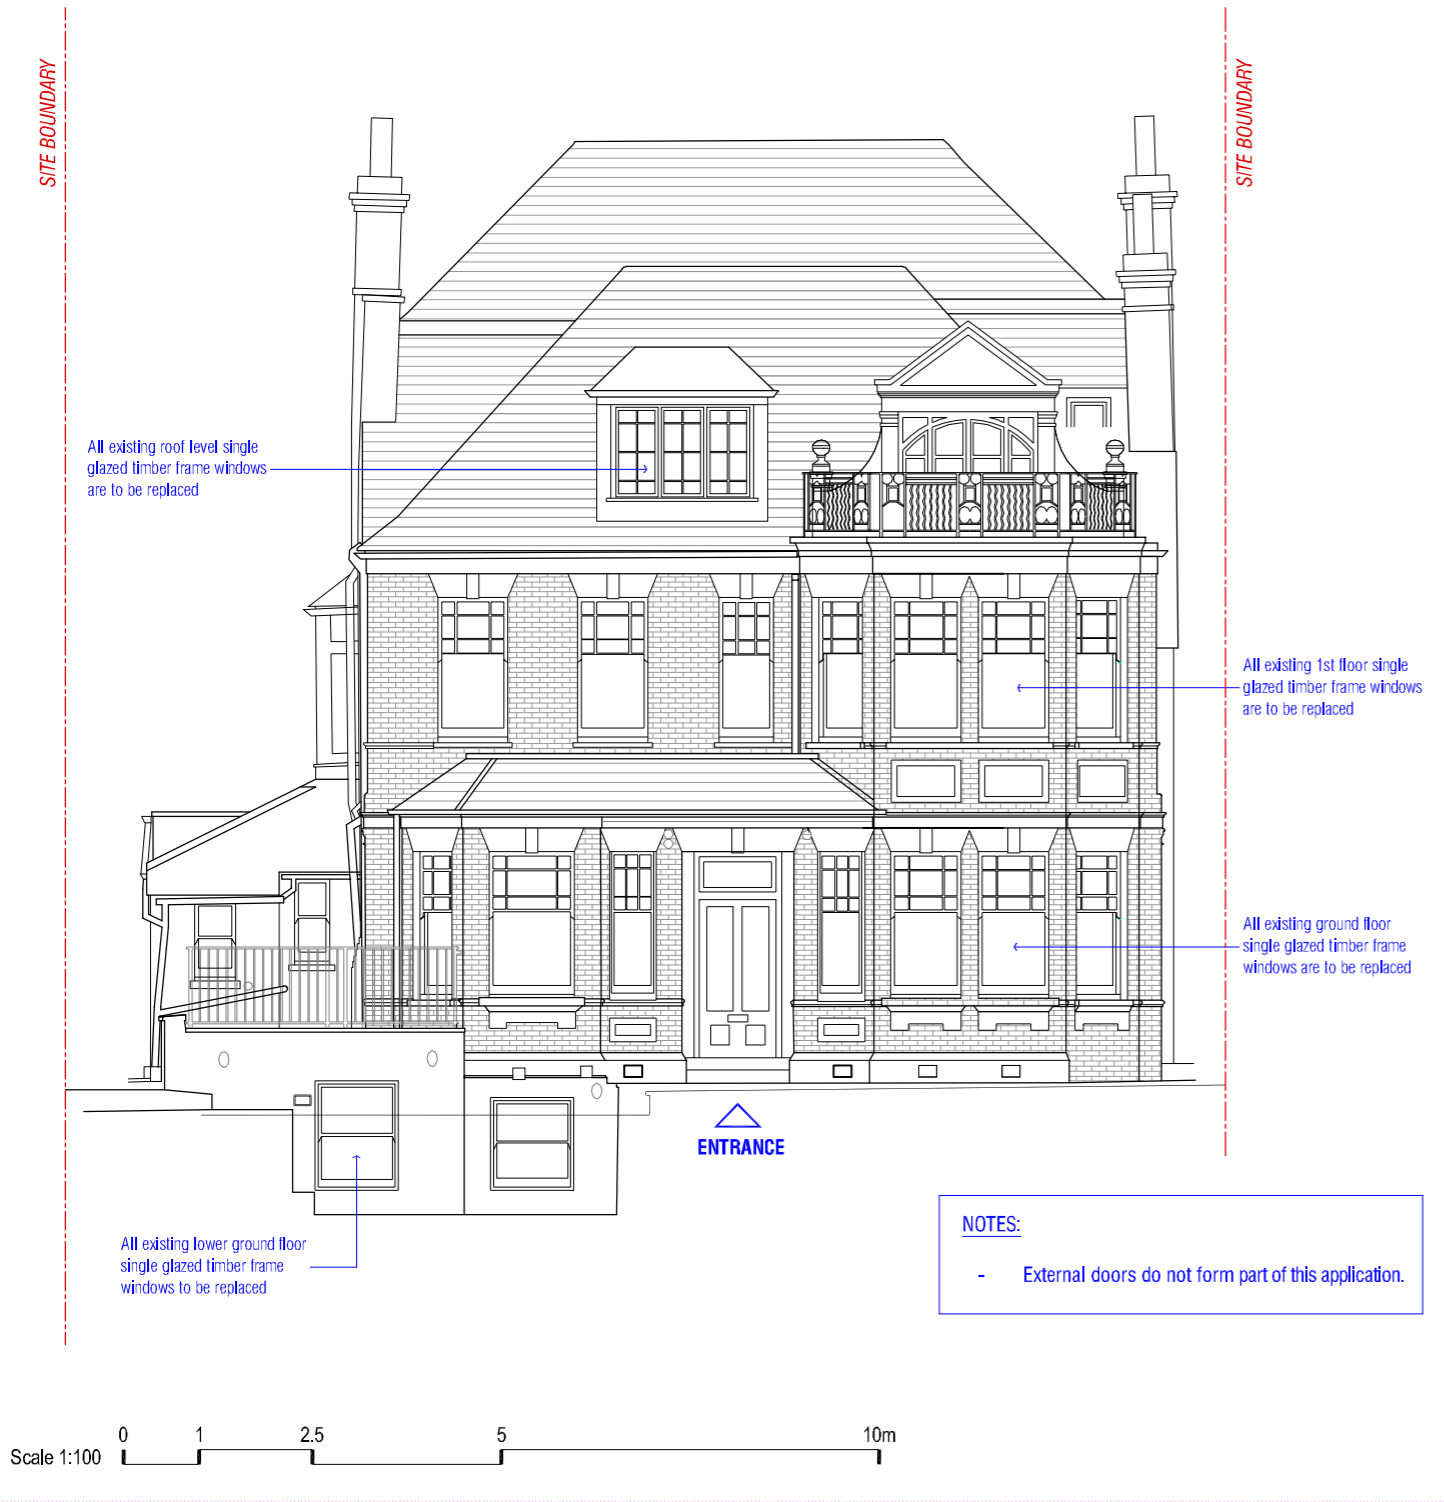

**NOTES:**  
 - External doors do not form part of this application.

# SURVEY BY OTHERS



**NOTES:**  
 - External doors do not form part of this application.

[01] EXISTING NORTH ELEVATION

[02] EXISTING SOUTH ELEVATION

**NOTE:**  
 DO NOT SCALE FROM DRAWINGS – EXCEPT FOR PLANNING PURPOSES.  
 ALL DISCREPANCIES TO BE REPORTED TO ARCHITECT IMMEDIATELY.  
 ALL DIMENSIONS TO BE VERIFIED BY CONTRACTOR ON SITE PRIOR TO THE COMMENCEMENT OF ANY WORKS.

P1 03/02/17 Issue for planning approval

**VIVENDI ARCHITECTS LTD**  
 Unit E3U, Bounds Green Industrial Estate, Ringway, London N11 2UD  
 Tel/Fax +44 (0)20 3232 4000 - email: info@vivendiarchitects.com  
 © VIVENDI ARCHITECTS LTD 2009  
 All rights reserved, including but not limited to The Copyright, Designs and Patents Act 1988  
**ISO-A3**  
 PROJECT TITLE:  
 7 ROSSLYN HILL, LONDON, NW3 5UL  
 DRAWING TITLE:  
 EXISTING NORTH ELEVATION / EXISTING SOUTH ELEVATION

CLIENT:  
**MR. V. DEROUKAKIS**

DRAWN:  
 AH  
 CHECKED:  
 GK  
 ISSUED BY:  
 GK

STATUS:  
**PLA**

SCALE AT A3:  
**1:100**

REVISION:  
**P1**

JOB AND DRAWING NO:

**1614-E03-01**