


SURVEY BY OTHERS




NOTES:
 - External doors do not form part of this application.

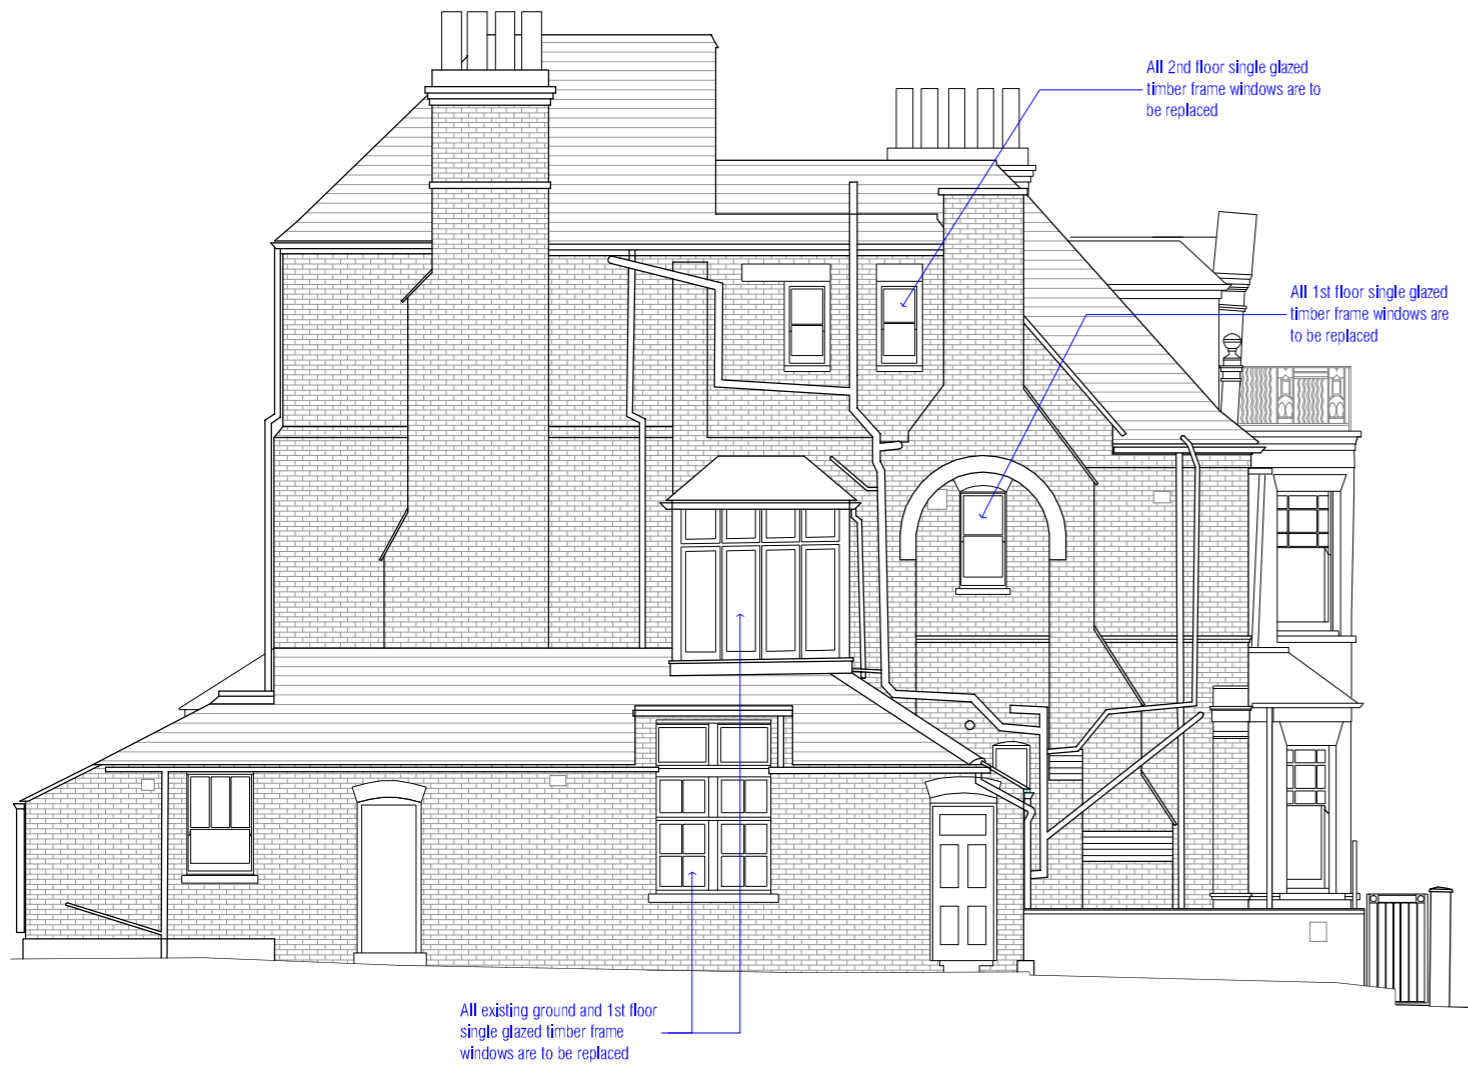

[01] EXISTING EAST ELEVATION

SURVEY BY OTHERS

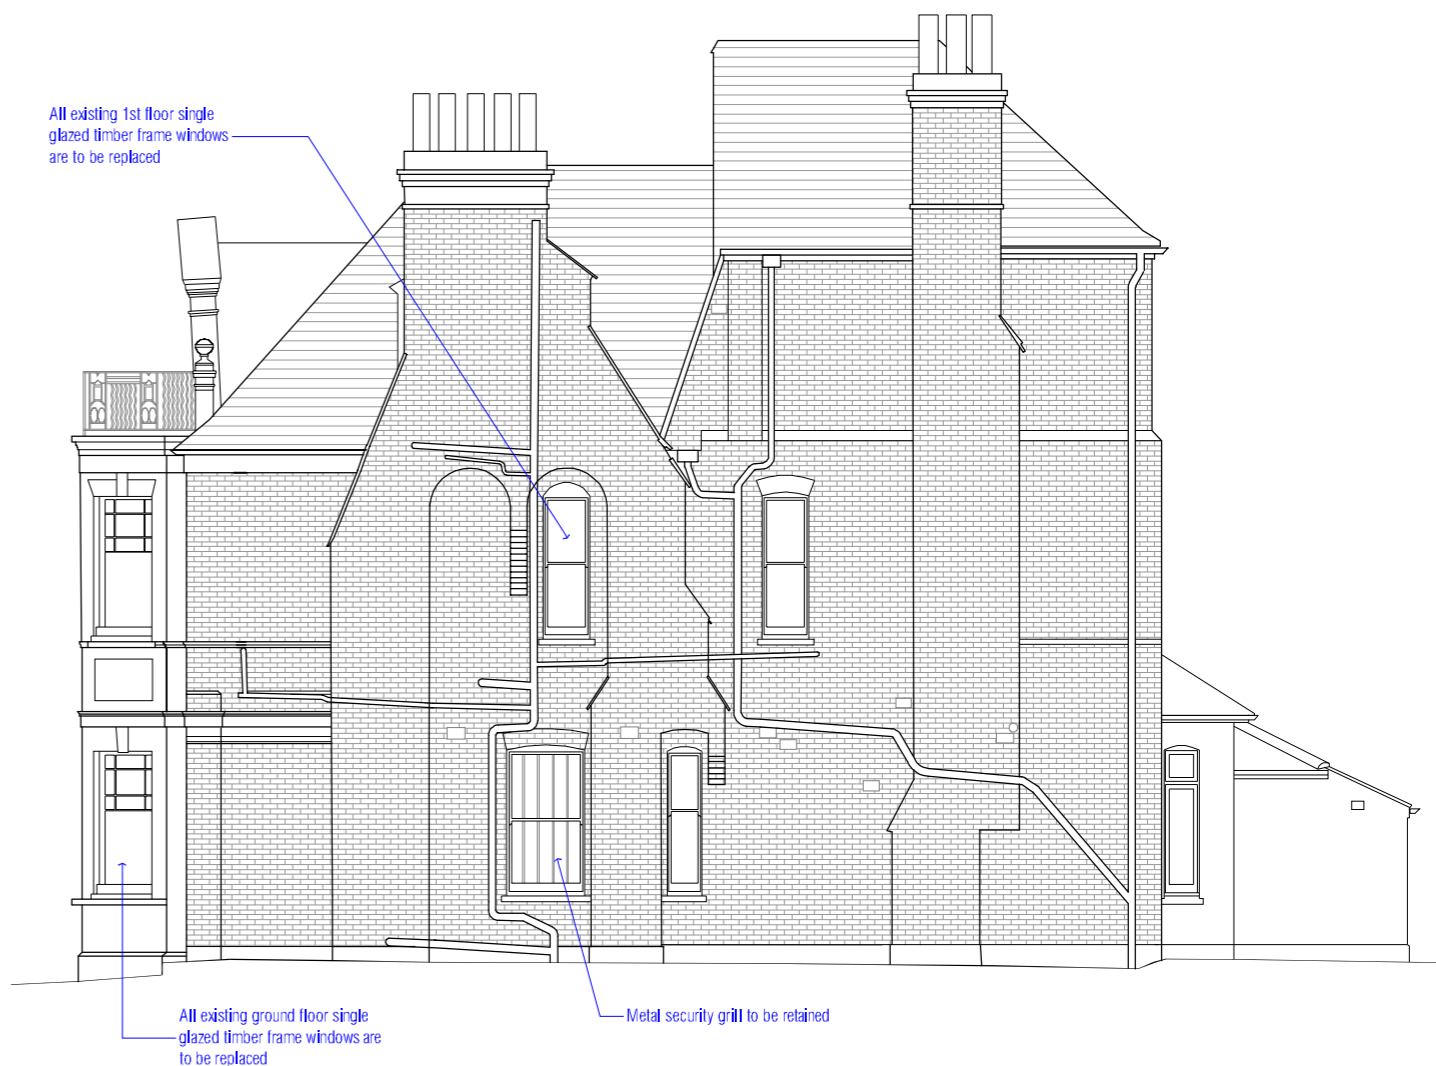

NOTES:
 - External doors do not form part of this application.



[02] EXISTING WEST ELEVATION

NOTE:
 DO NOT SCALE FROM DRAWINGS – EXCEPT FOR PLANNING PURPOSES.
 ALL DISCREPANCIES TO BE REPORTED TO ARCHITECT IMMEDIATELY.
 ALL DIMENSIONS TO BE VERIFIED BY CONTRACTOR ON SITE PRIOR TO THE COMMENCEMENT OF ANY WORKS.

P1 03/02/17 Issue for planning approval

VIVENDI ARCHITECTS LTD
 Unit E3U, Bounds Green Industrial Estate, Ringway, London N11 2UD
 Tel/Fax +44 (0)20 3232 4000 - email: info@vivendiarchitects.com
 © VIVENDI ARCHITECTS LTD 2009
 All rights reserved, including but not limited to The Copyright, Designs and Patents Act 1988
ISO-A3
 PROJECT TITLE:
 7 ROSSLYN HILL, LONDON, NW3 5UL
 DRAWING TITLE:
 EXISTING EAST ELEVATION / EXISTING WEST ELEVATION

CLIENT:
MR. V. DEROUKAKIS

DRAWN:
 AH
 CHECKED:
 GK
 ISSUED BY:
 GK

STATUS:
PLA

SCALE AT A3:
1:100

REVISION:
P1

JOB AND DRAWING NO:

1614-E03-02