


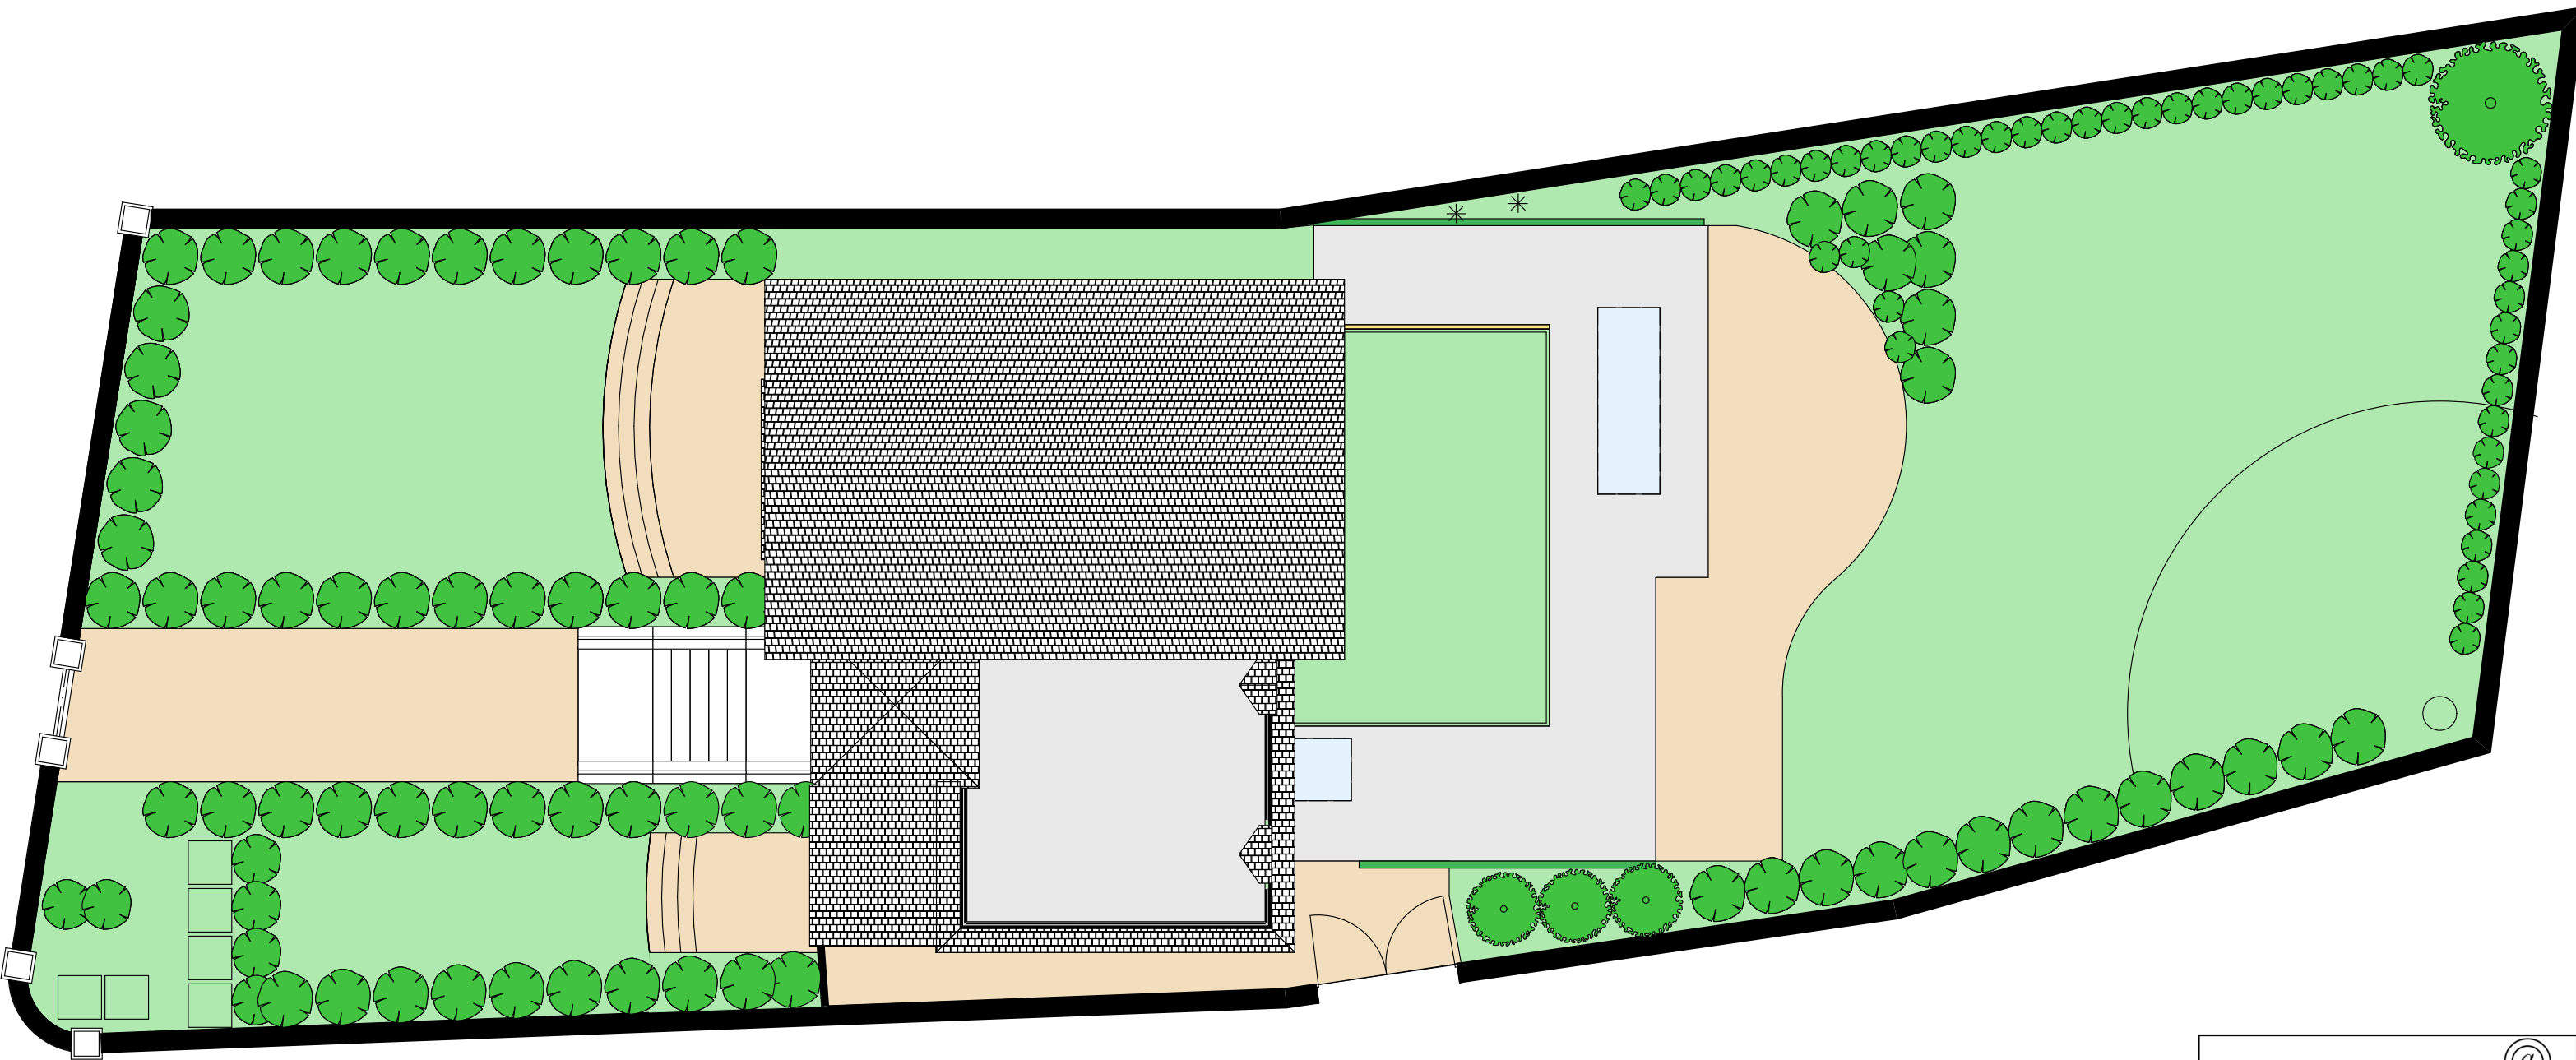

0m 1m 2m 3m 5m 7m

ALMAX GROUP ESTATES 	
PLANNING DO NOT SCALE OFF THIS DRAWING	
ADDRESS 79 Dartmouth Park Hill London NW5 1JD	
TITLE Roof Terrace - RGF, 79DPH / Proposed Roof Plan	
DATE 21/12/2016	SCALE 1:100@A3