



- GENERAL NOTES
1. No dimensions to be scaled from this drawing
  2. Any Discrepancies found between this drawing and other documents should be referred immediately to the consultants
  3. This drawing should be removed from currency immediately a revised version is issued
  4. All dimensions in mm's
  5. Copyright Reserved
- This drawing and its subject matter are the confidential property of Wicklow & Delancey and shall not be copied, reproduced, used or disclosed to others without the prior written authority of Wicklow & Delancey

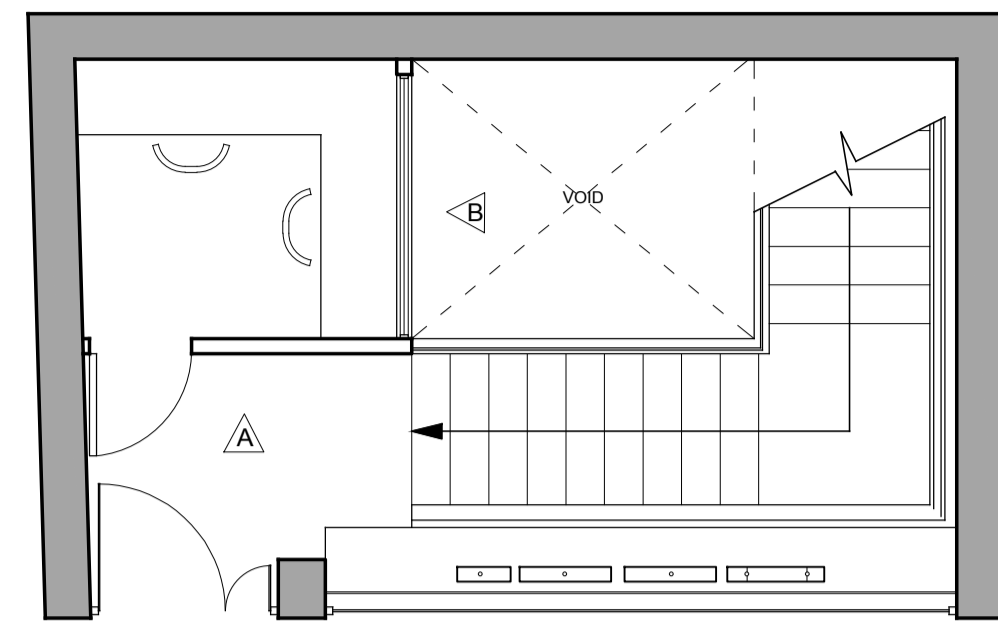

**GROUND FLOOR**

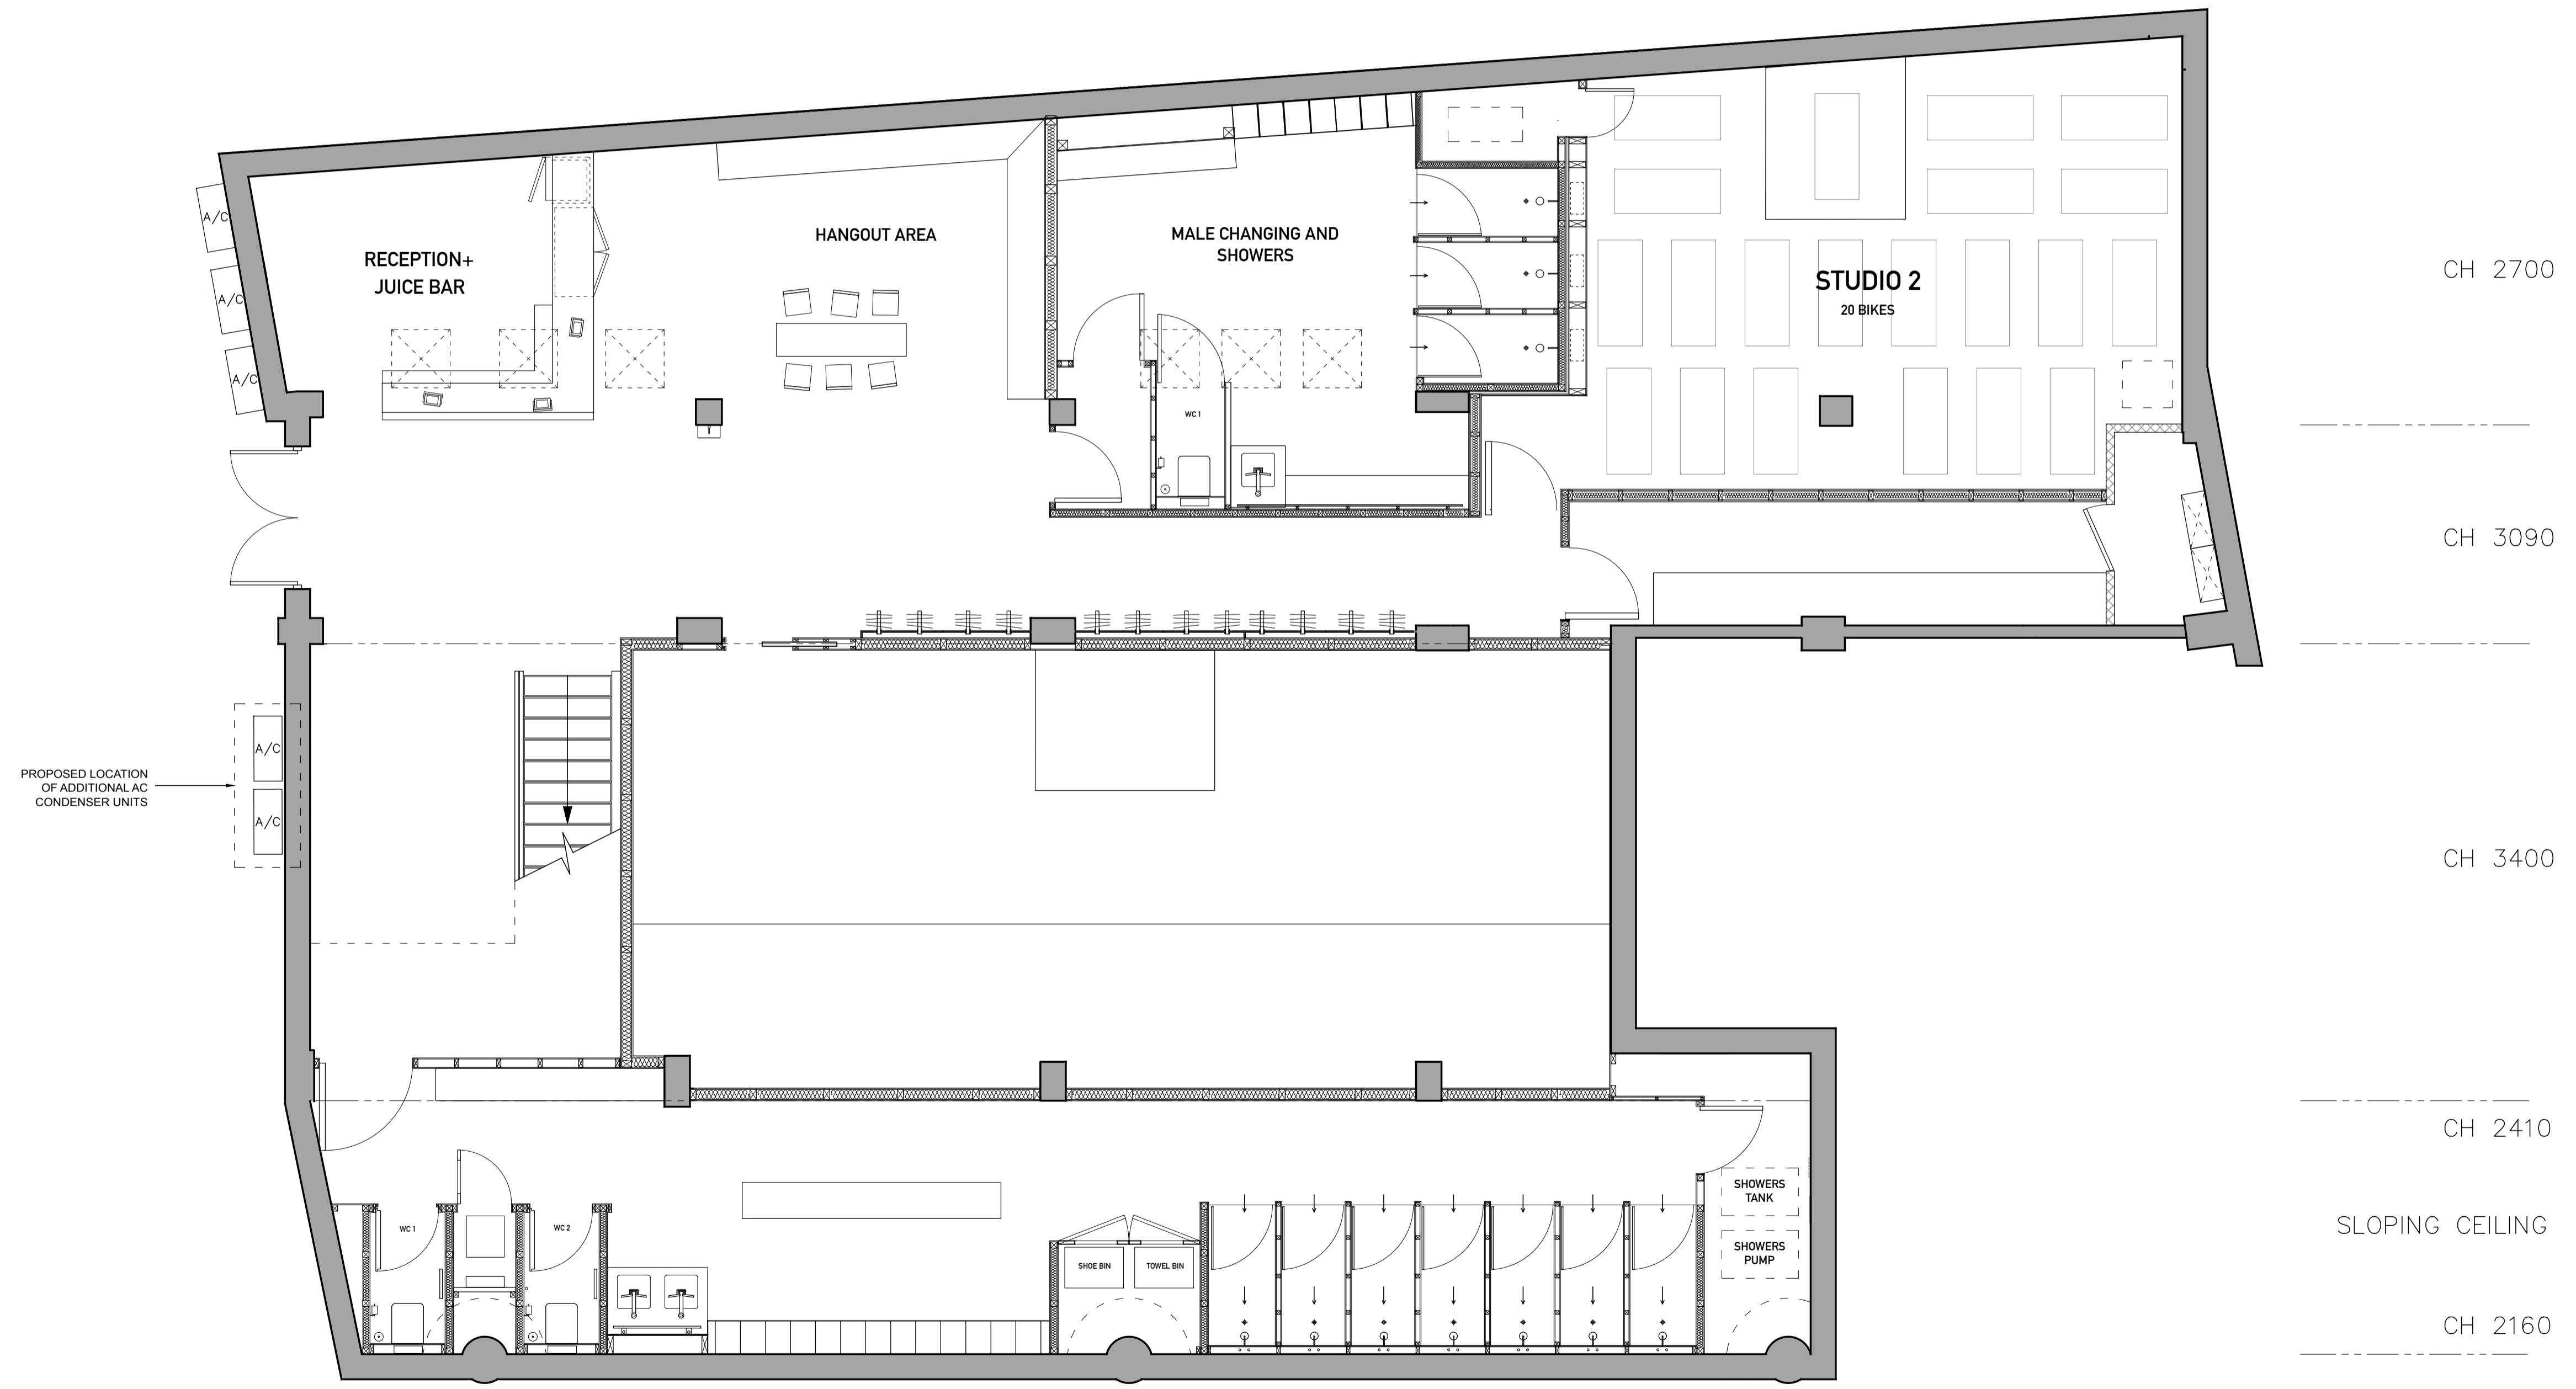

**BASEMENT**

Job No.	Dwg No.	Rev.
1605	521	

Rev	Date	Reason For Issue	Chk

		24 THE EXCHANGE BUILDING COMMERCIAL STREET LONDON E1 6NG T + 44 (0) 7976 36 44 59 TOM@WANDD.CO.UK WWW.WANDD.CO.UK	
		PROJECT BOOM CYCLE 16 PROCTER ST	
DRAWING TITLE SITE PLAN AC UNITS			
JOB NUMBER 1605	DRAWING NUMBER 521		
DRAWN TR	CHECKED		
SCALE 1:100 @ A3	PAPER SIZE A1		
DATE 20.1.17	REVISION		