


- GENERAL NOTES
1. No dimensions to be scaled from this drawing
 2. Any Discrepancies found between this drawing and other documents should be referred immediately to the consultants
 3. This drawing should be removed from currency immediately a revised version is issued
 4. All dimensions in mm's
- © Copyright Reserved
 This drawing and its subject matter are the confidential property of Wicklow & Delaney and shall not be copied, reproduced, used or disclosed to others without the prior written authority of Wicklow & Delaney

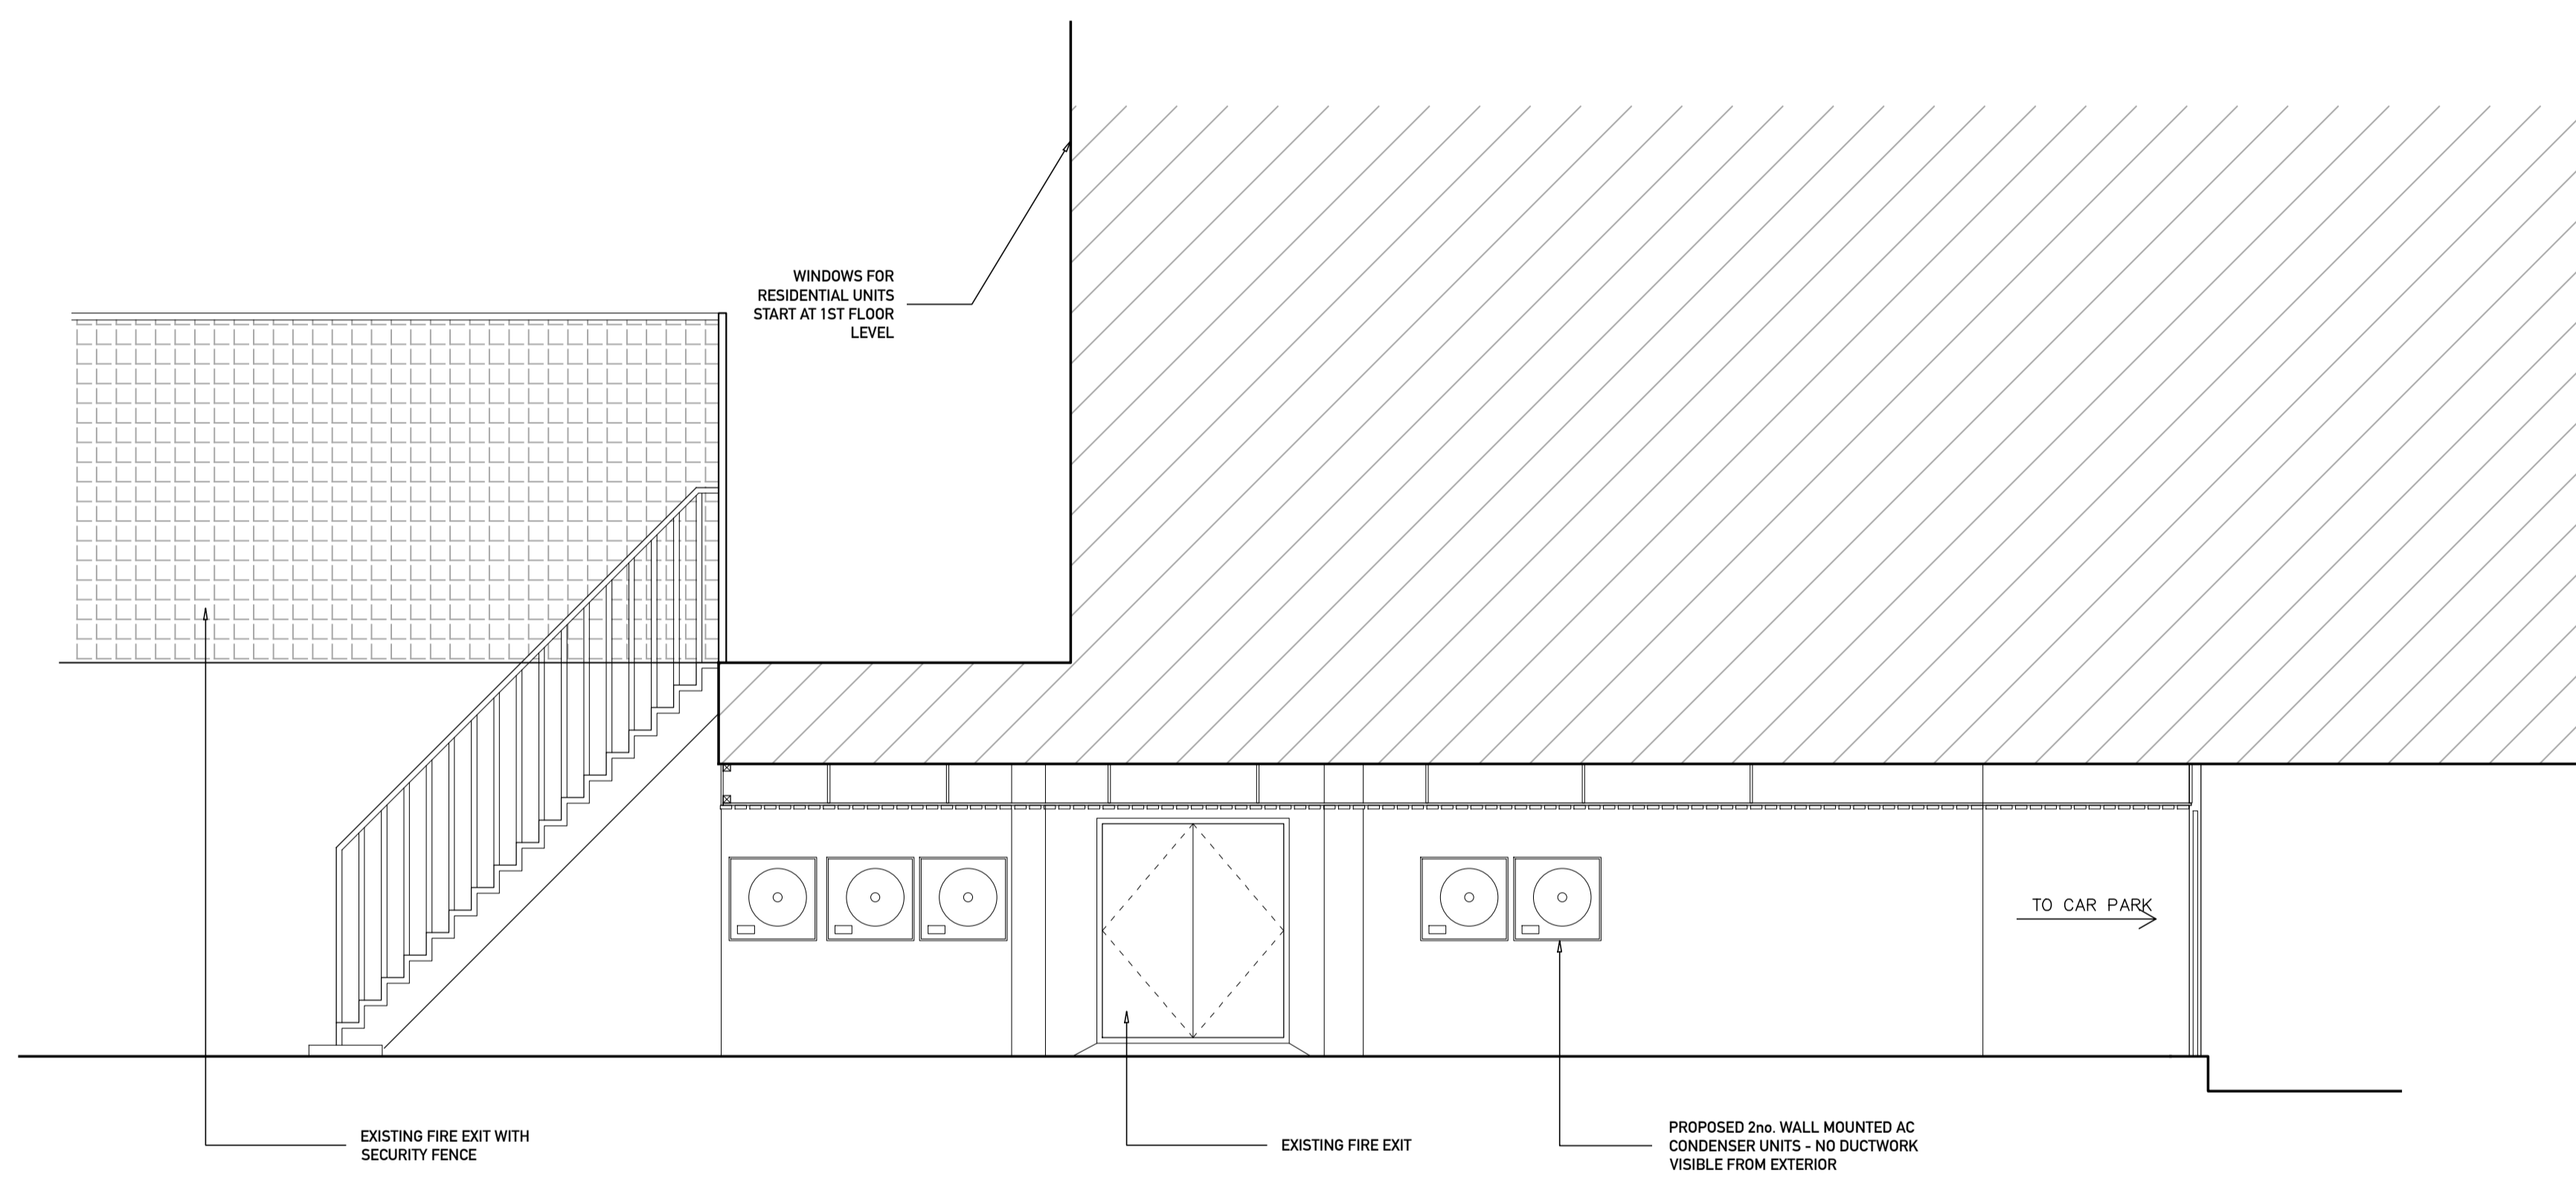

ELEVATION EXTERIOR AT BASEMENT LEVEL

Job No.	Dwg No.	Rev.
1605	522	

Rev	Date	Reason For Issue	Chk
		24 THE EXCHANGE BUILDING COMMERCIAL STREET LONDON E1 6NG T + 44 (0) 7976 36 44 59 TOM@WANDD.CO.UK WWW.WANDD.CO.UK	
PROJECT		BOOM CYCLE 16 PROCTER ST	
DRAWING TITLE		EXTERIOR ELEVATION AC UNITS	
JOB NUMBER	1605	DRAWING NUMBER	522
DRAWN	TR	CHECKED	
SCALE	1:100 @ A3	PAPER SIZE	A1
DATE	20.1.17	REVISION	