
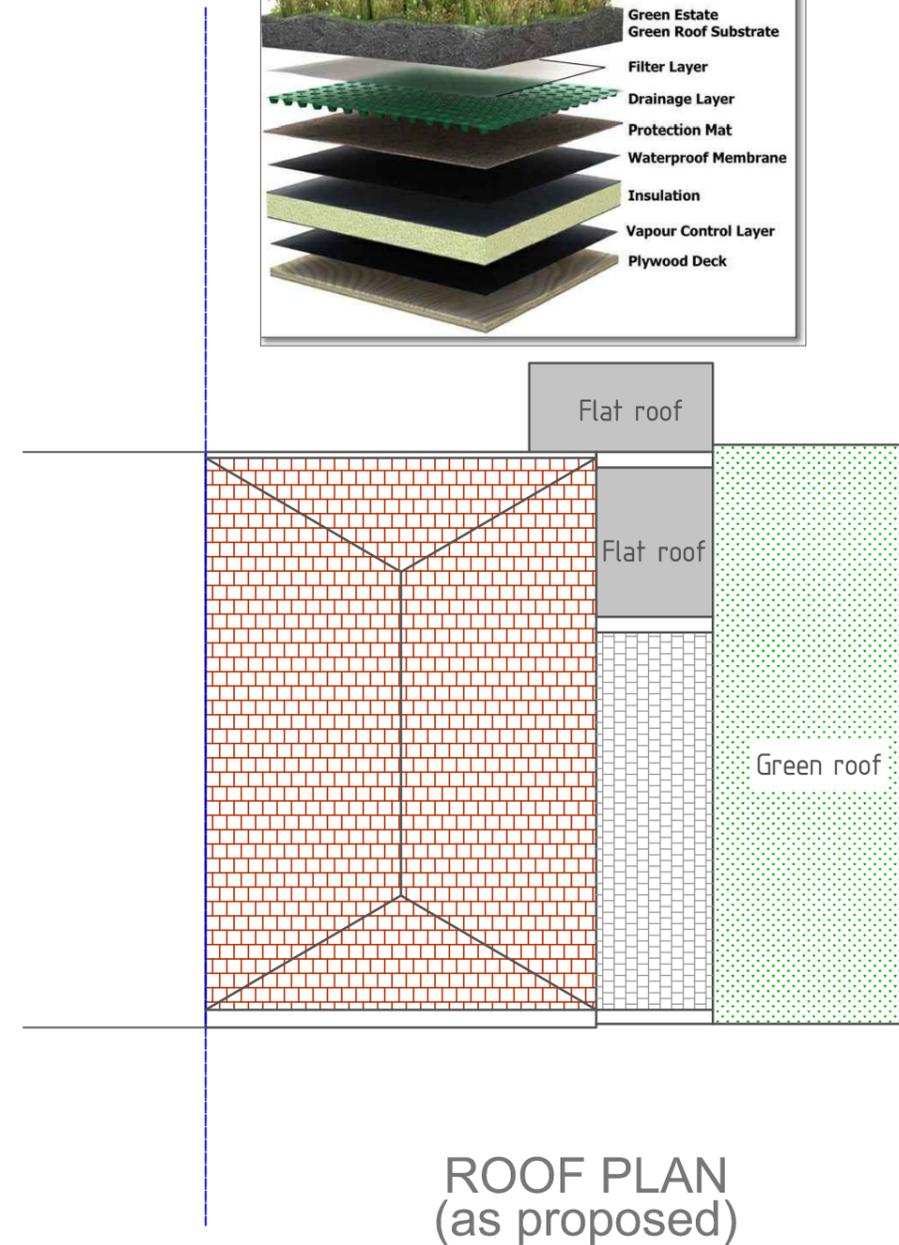
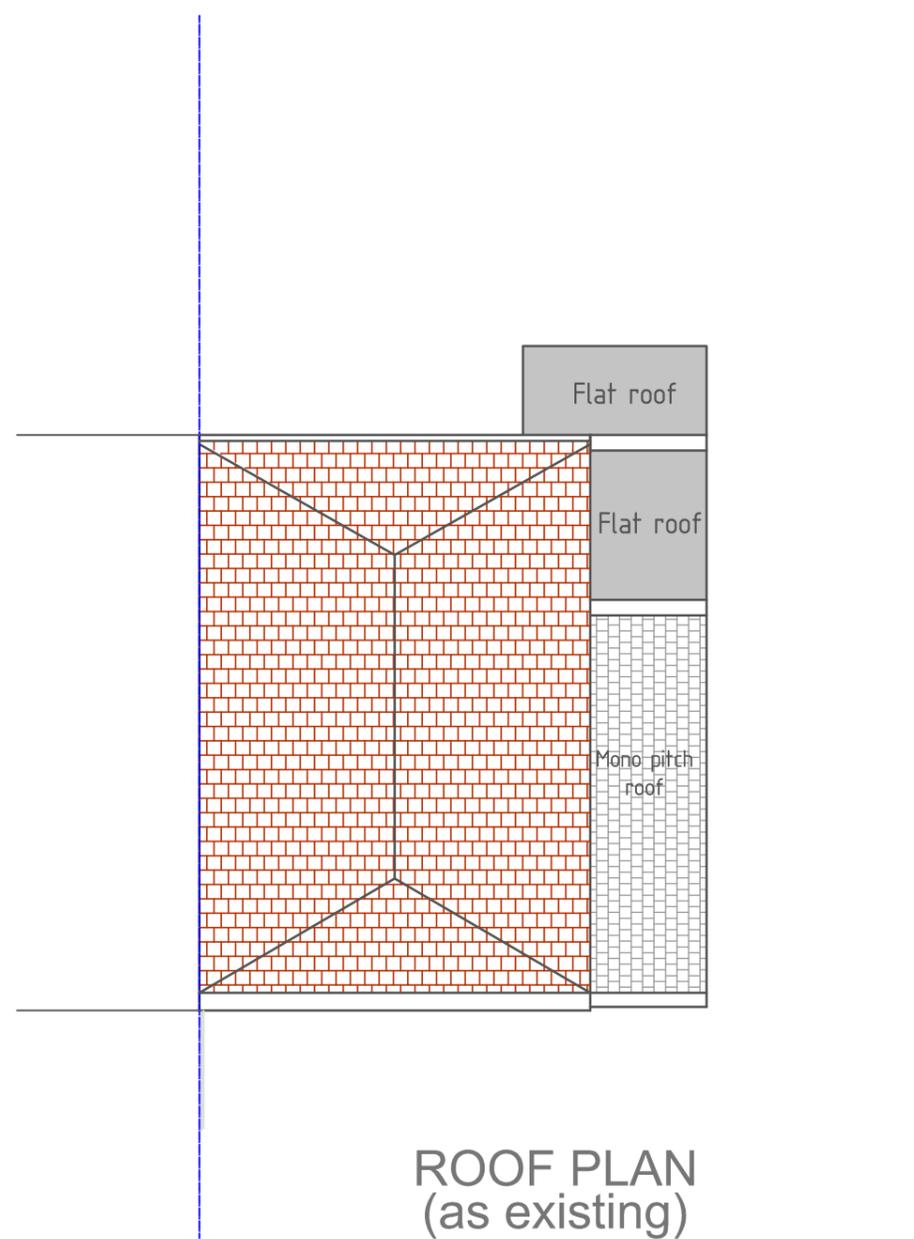


FLAT GREEN ROOF DETAIL- WARM DECK

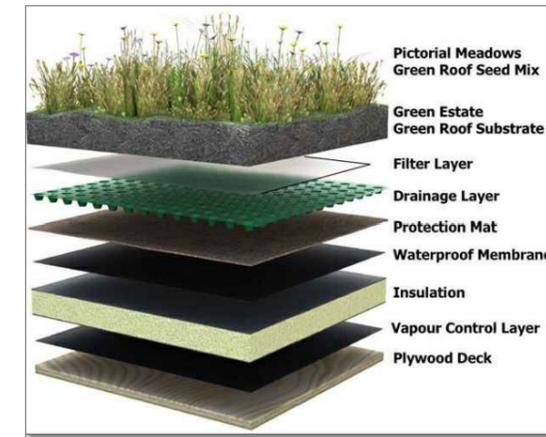

ADDRESS: 87B Cavendish Road,
London, N4 1RR
Tel: 0208 3407014/07915094961
e-mail: info@enkidesign.co.uk
www.enkidesign.co.uk

NOTES: The contents of this plan including the printed notes are copyright and reproduction in whole or part is not permitted without prior consent of Enki Architectural Design in writing, do not scale from this drawings, dimensions in mm any discrepancies to be reported to Enki prior to setting out or ordering any materials.

BUILDING CONTROL APPLICATION	Job Title: The self containment of flat and erection of a side extension	Date: 21/02/2014	Drawn: V.G.	Checked by: M. A.
Project Address: 166 CAMDEN STREET LONDON, NW1	Drawing Title: EXISTING AND PROPOSED ROOF PLANS	Drawing no : FEB/NI/14-006	Rev:	Scale: 1:100@A3