


NOTES

DO NOT SCALE FROM THIS DRAWING

### PLANNING

NOTE:

Rev A: New works in lightwell & new rear extension updated 02-02-2017

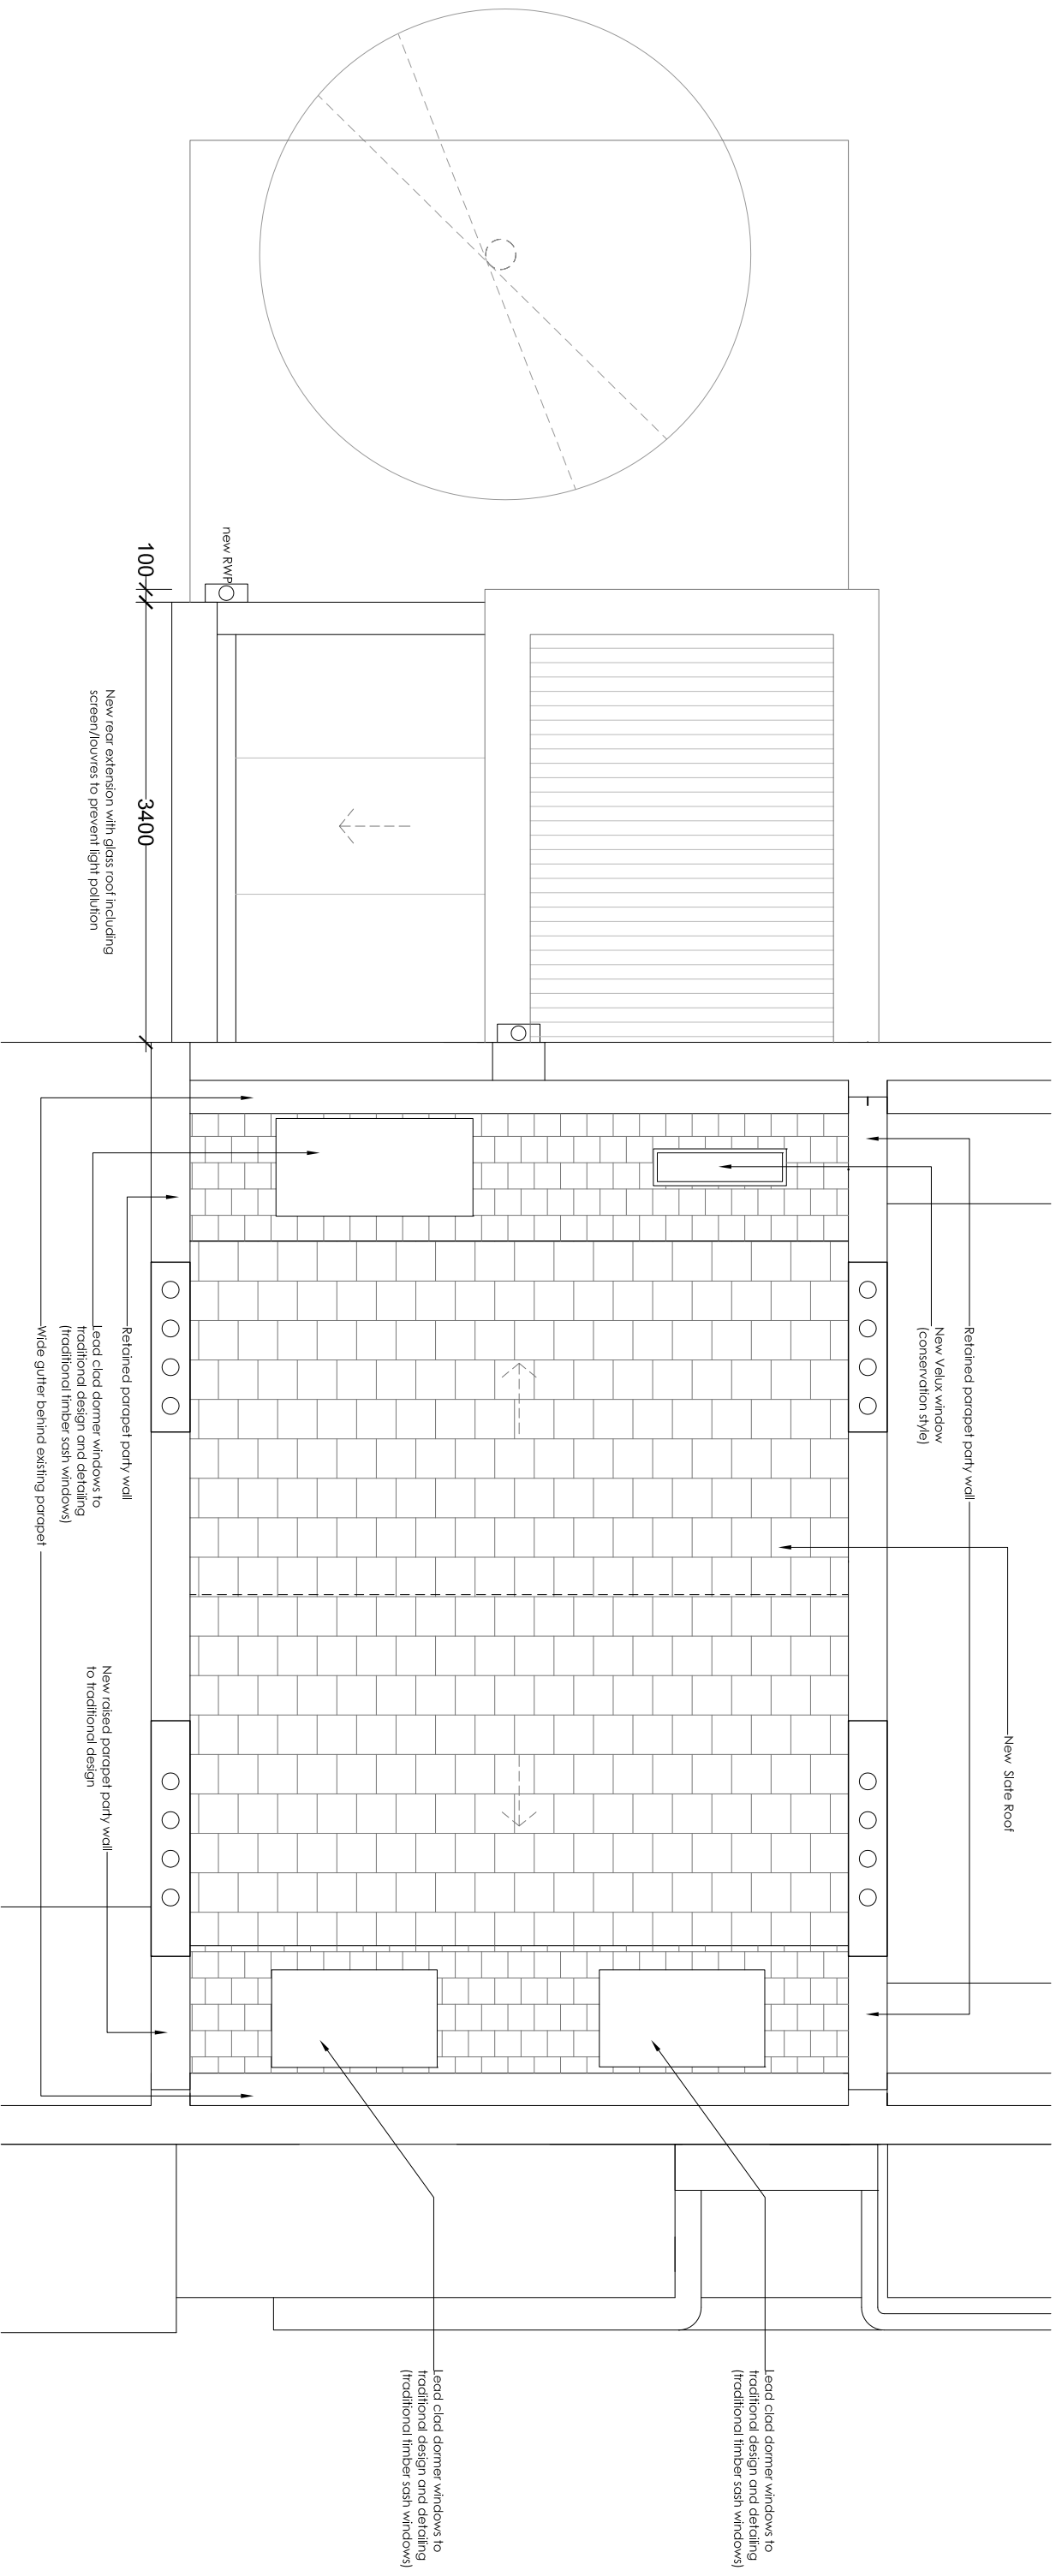

### Martin Evans

Architects ©

18 Charlotte Road  
London, EC2A 3PB  
Tel 020 7729 2474

### JOB

17, EDIS STREET  
NW1 8LE  
LONDON

### TITLE

ROOF PLAN  
(PROPOSED)

DATE 25.02.2014

SCALE 1:50 @ A3

DRAWN C.F.

DRAWING NO. EDI-PL-GA-06A

