
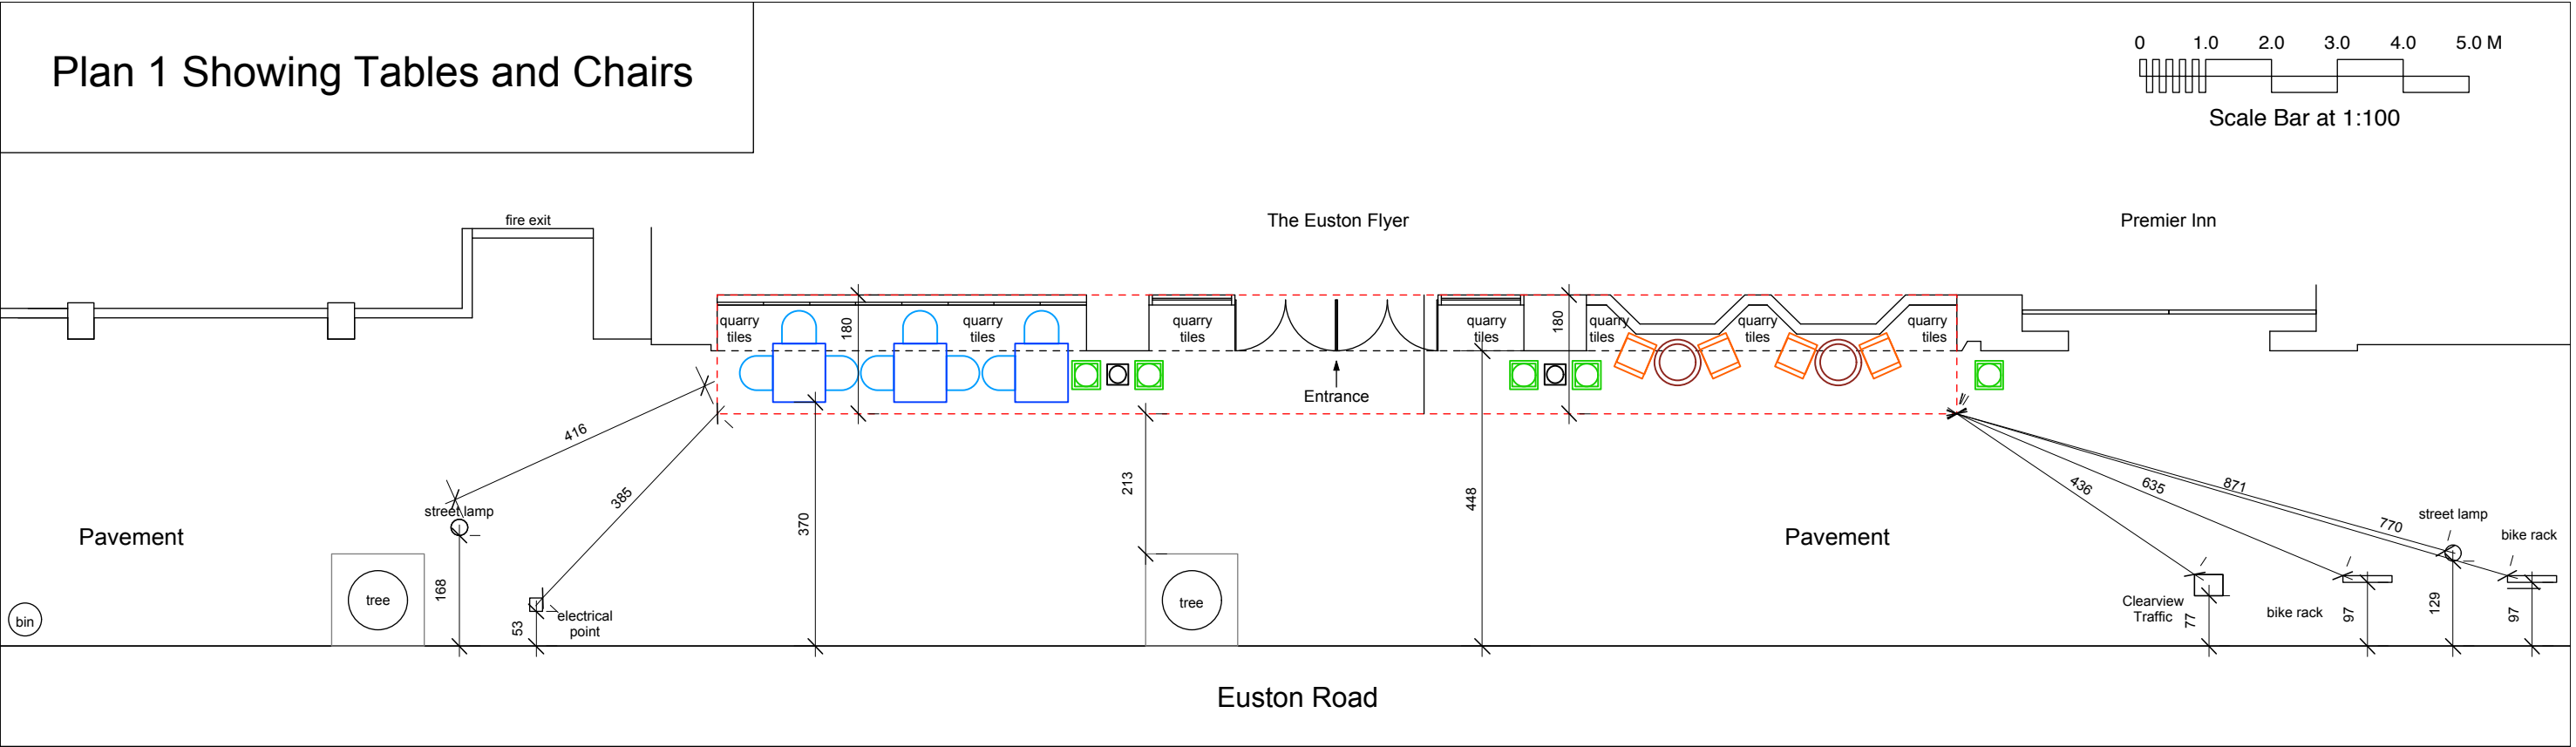
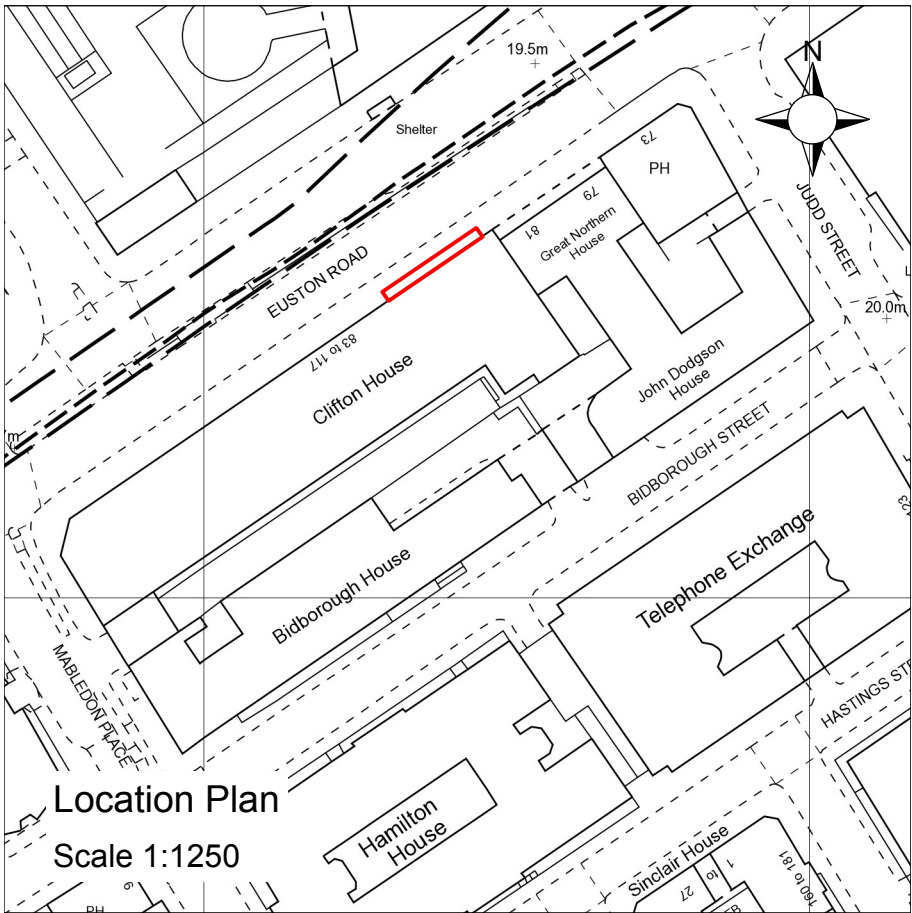
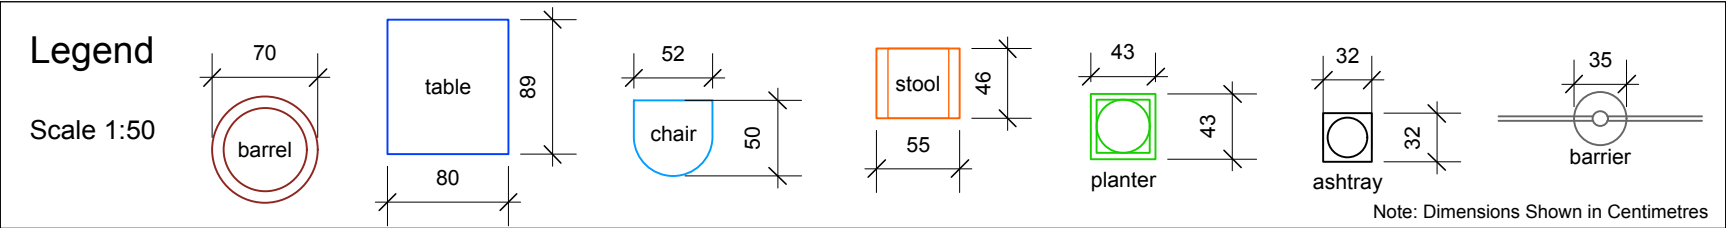


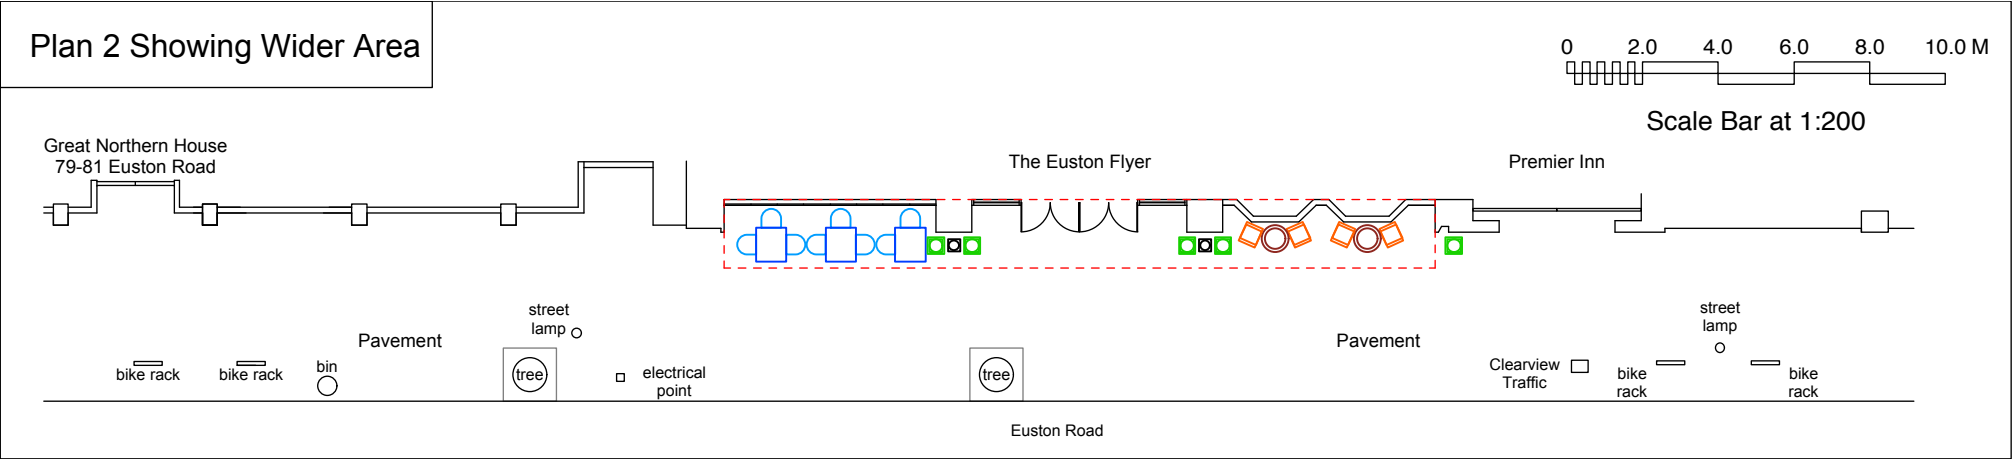

 Magnolia Square <i>We Know London. We Draw London.</i>	Magnolia Square Limited 57 Rathbone Place London W1T 1JU 020 7479 4855	Client: Fullers	Job Title: Licencing Application	Notes: All works to be carried out in accordance with current building regulations. All dimensions / levels to be checked and verified on site before commencing any work and any discrepancies to be reported to the office immediately.	Scale: 1:100@A3	Drawn: TM
		Drawing Title: Site Plan as Proposed	Site Address: The Euston Flyer, 83-87 Euston Road London NW1 2RA	This drawing to be read in conjunction with contract documents, project working drawings, specification, all consultants / specialists drawings, details and specification.	Date: Feb 2016	Job No: 11166
					Drawing No: 1	Rev: