




PROPOSED GROUND FLOOR PLAN

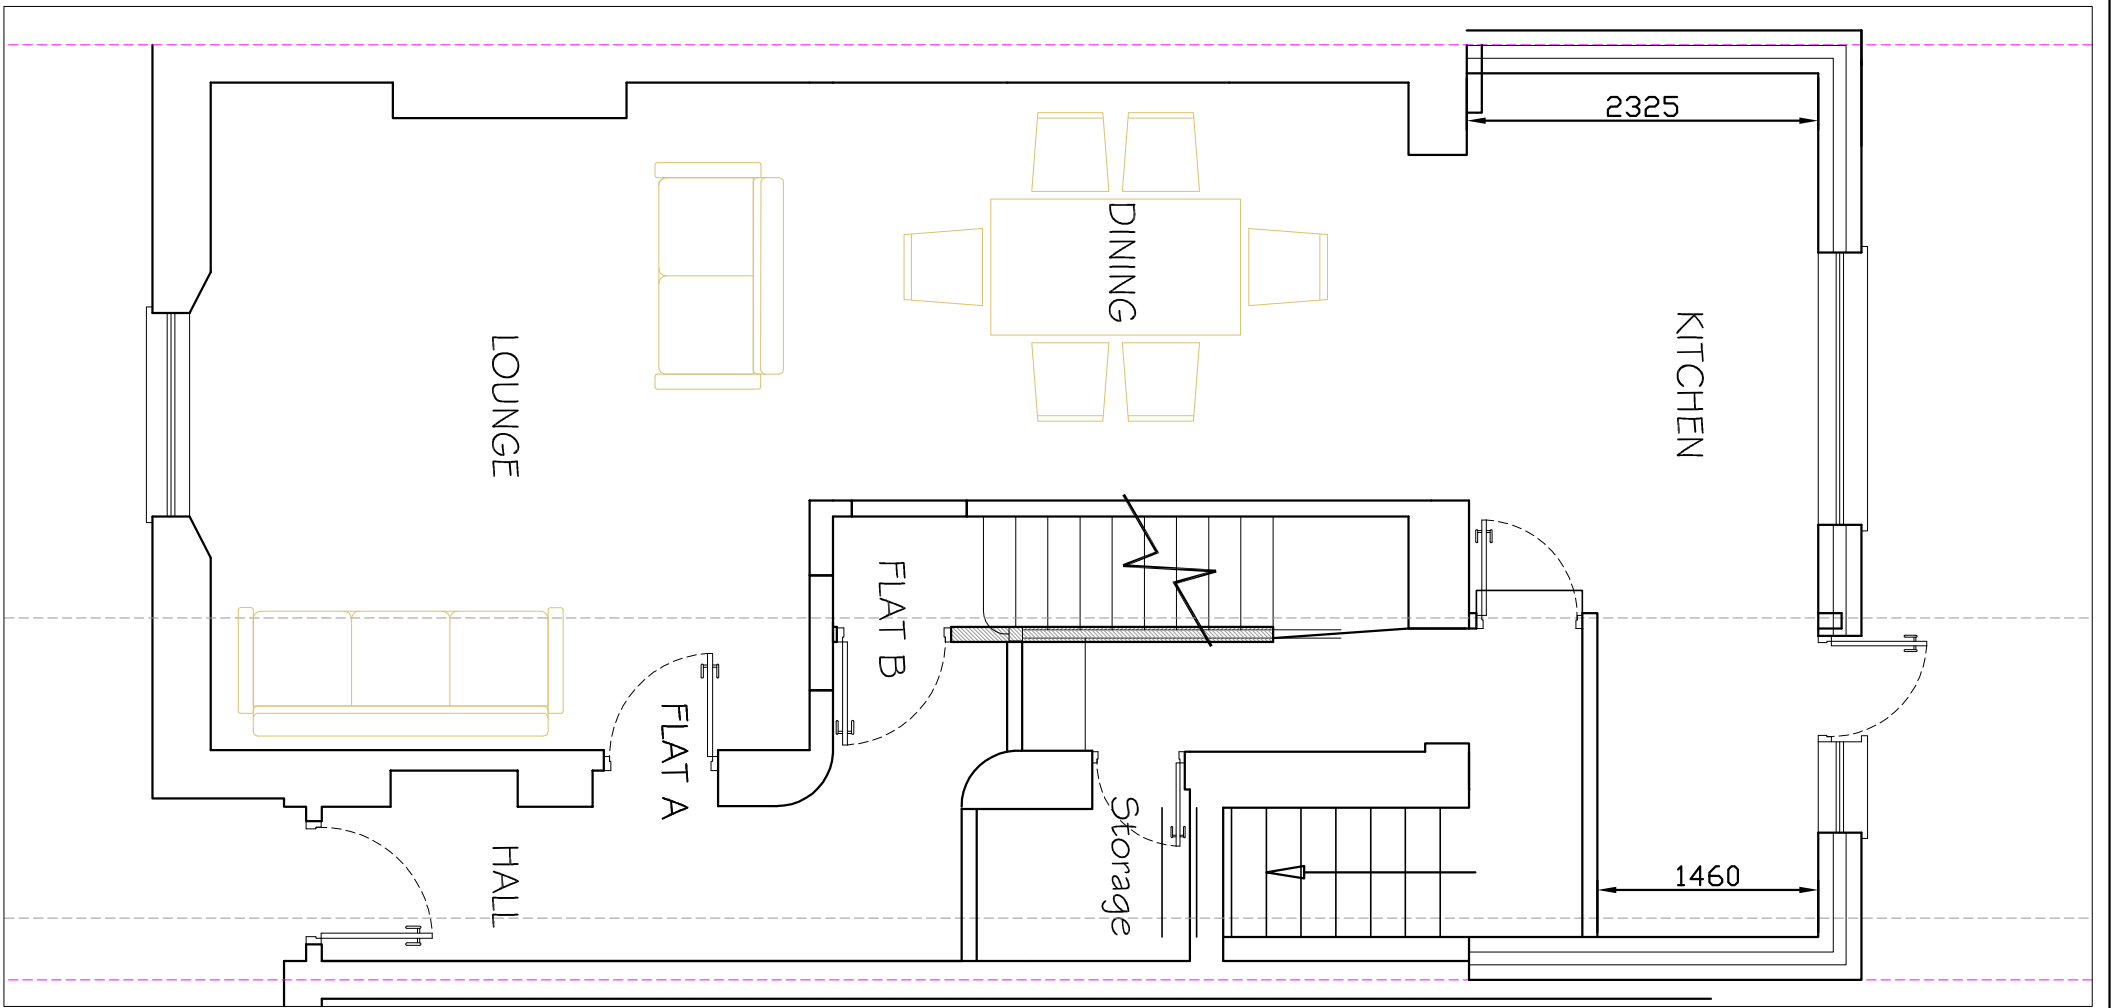

PROPOSED FIRST FLOOR PLAN

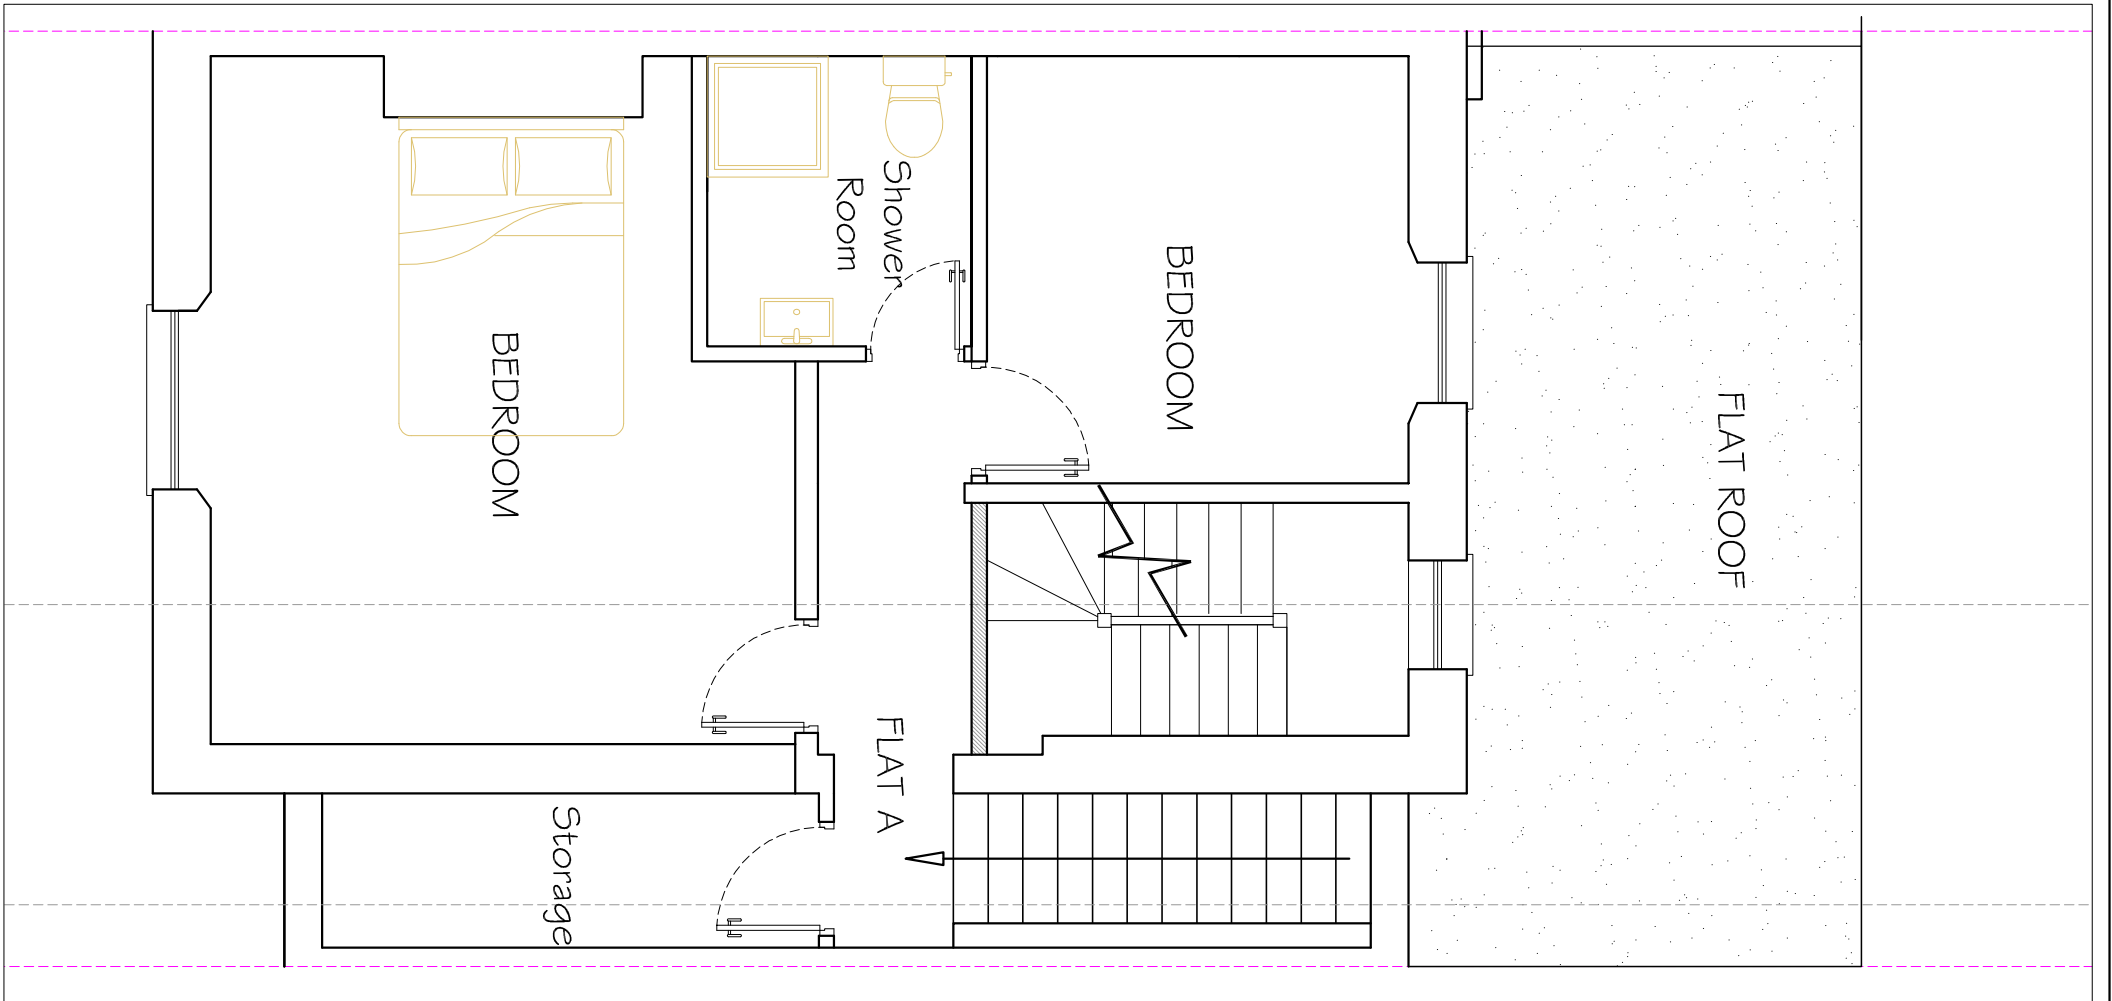

Notes:  
 The building contractor is responsible for verification of all dimensions on site.  
 Any works carried out prior to Local authority consent (both planning and building control) is the responsibility of the contractor.

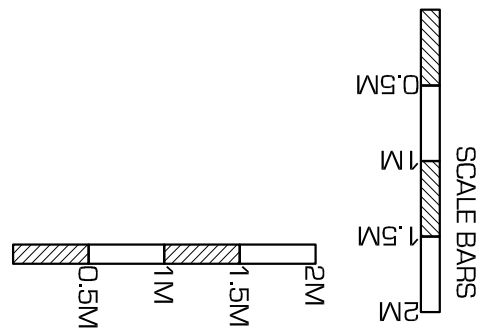

© Copyright 'Kudos Plan & Design Ltd' 2015

**- KUDOS -**  
**- PLAN & DESIGN -**  
 WWW.KUDOSPLANS.CO.UK  
 info@kudosplans.co.uk  
 T: 07904585920

**PROPOSED GROUND & FIRST FLOOR PLAN**

Customer name & site address:  
 Mr. Petane  
 40 Rochester Road  
 NW1 9JJ

Works:  
 Multiple Works

Council: Camden  
 Date: 2nd February 2017  
 Scale: 1:50 @ A3  
 Dwg no. ROCH/2016/03A