


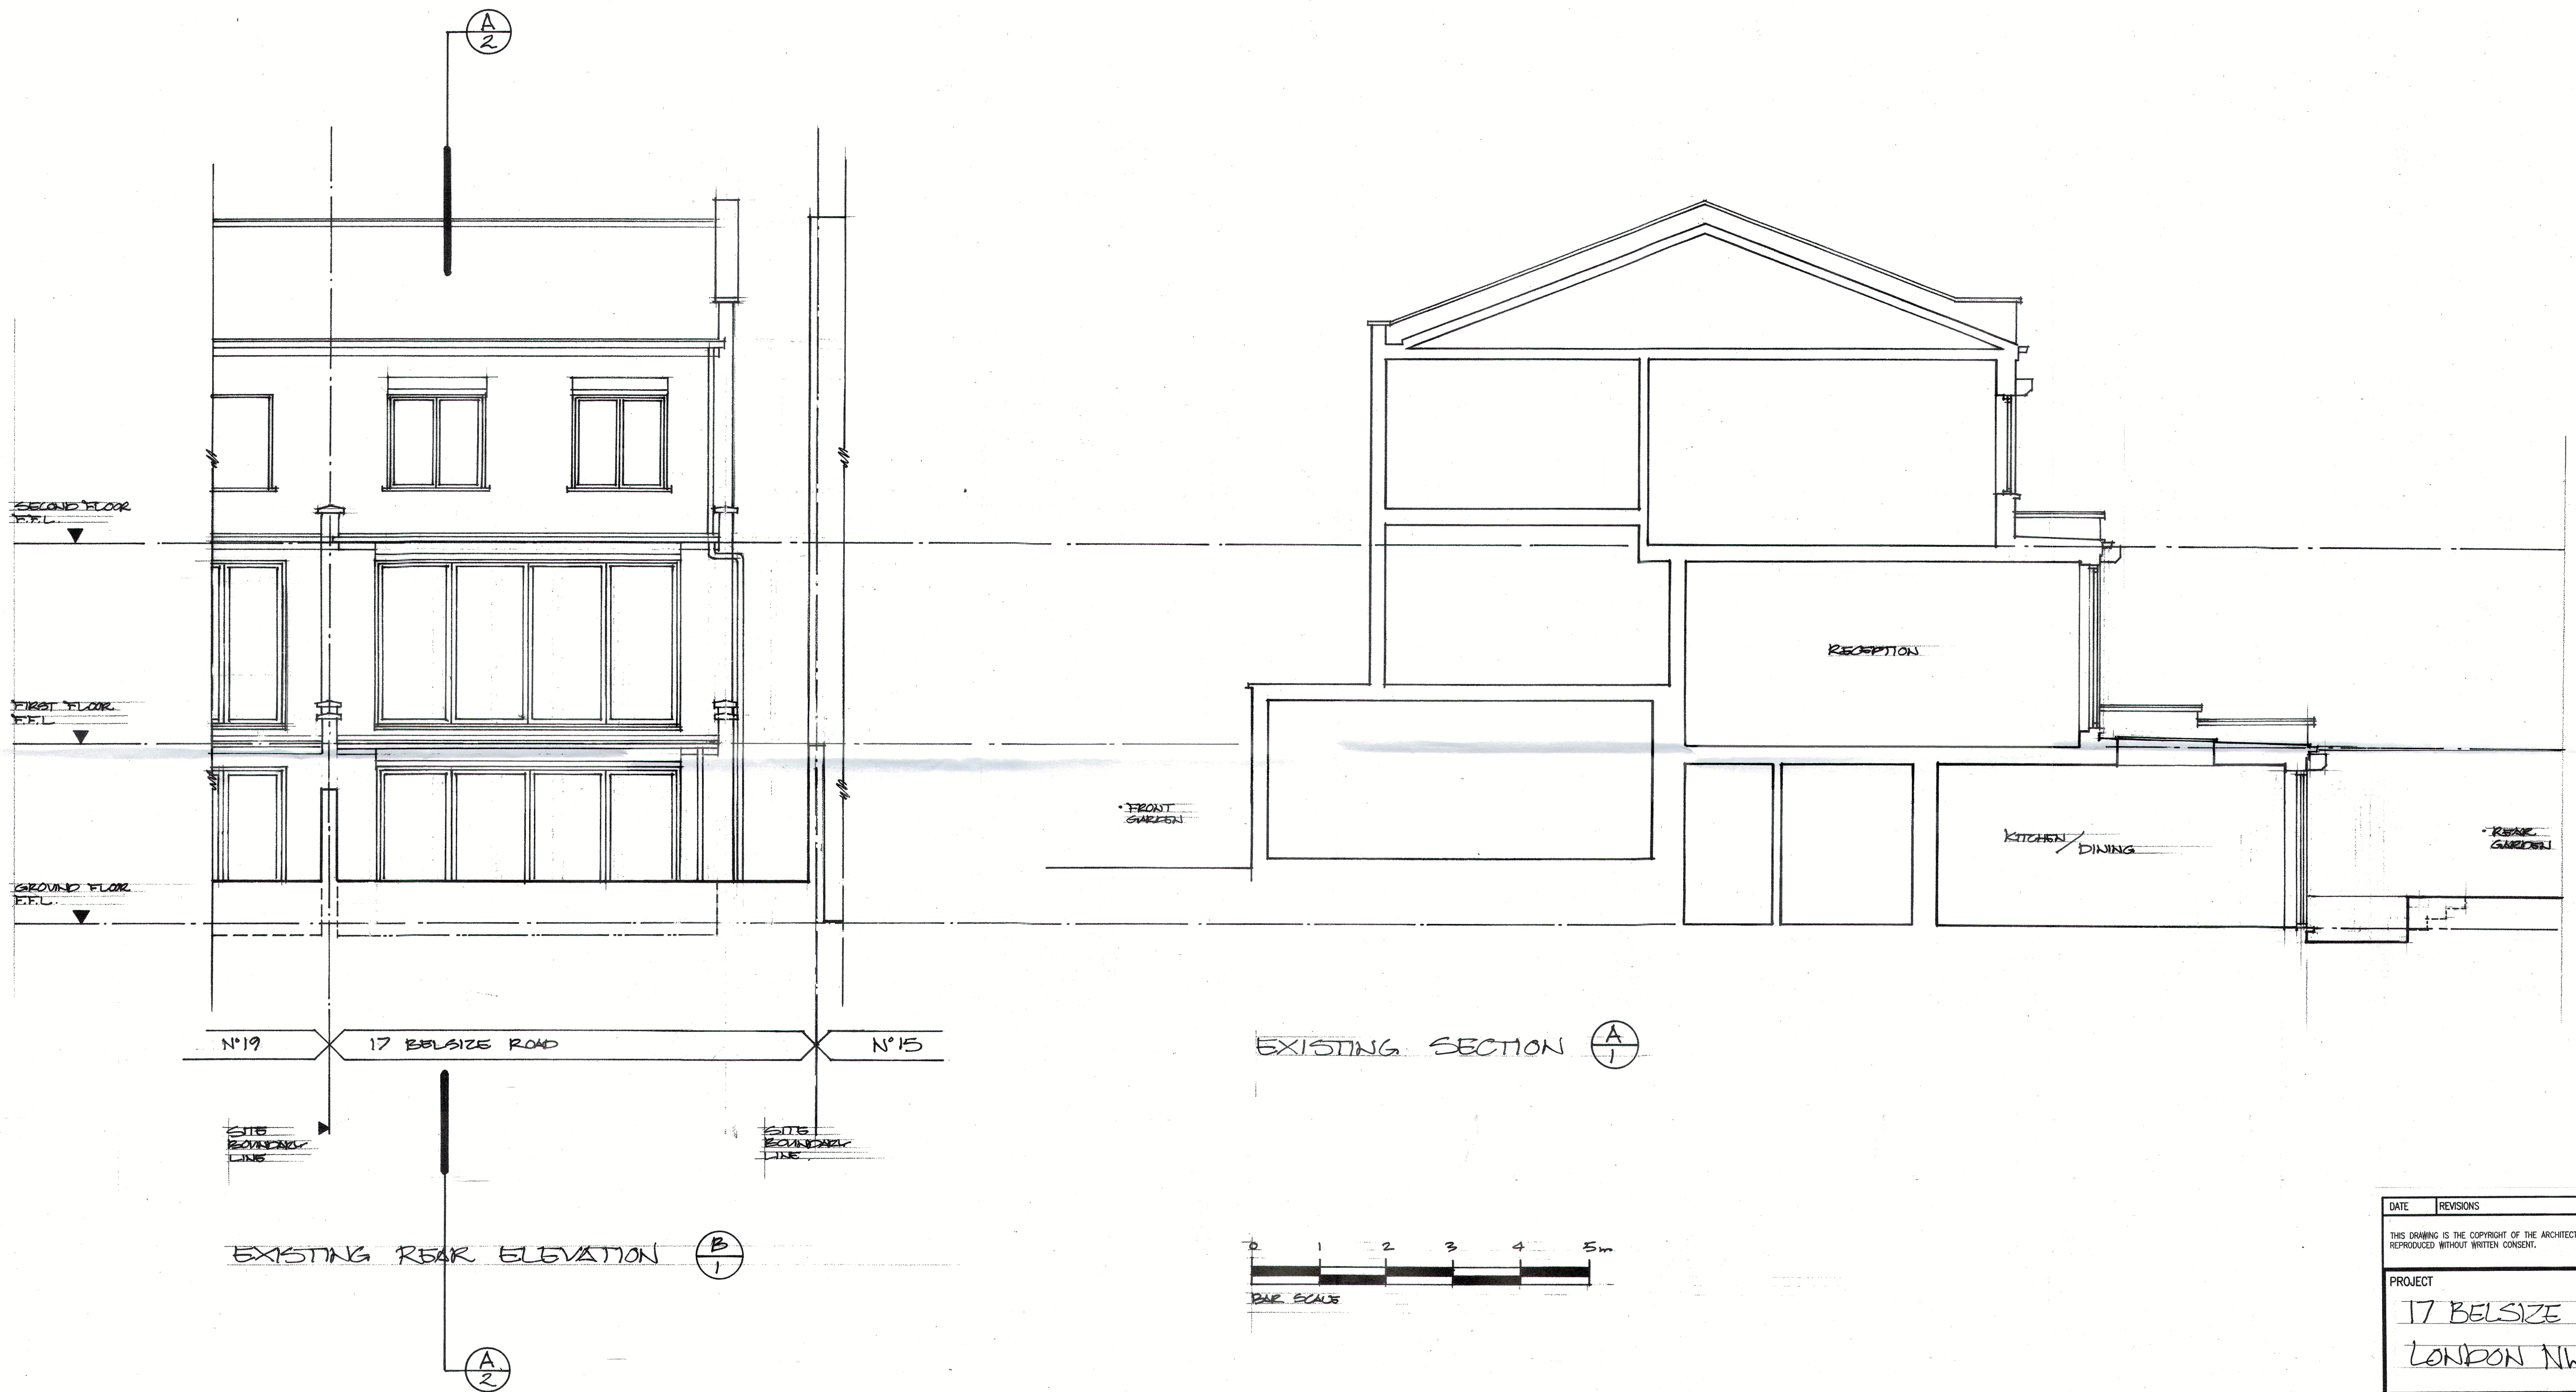

DATE	REVISIONS	REV
THIS DRAWING IS THE COPYRIGHT OF THE ARCHITECT AND SHOULD NOT BE REPRODUCED WITHOUT WRITTEN CONSENT.		
PROJECT		
17 BELSIZE ROAD		
LONDON NW6 4RX		
DRAWING		
EXISTING REAR ELEVATION AND SECTION		
DATE	transformation	
Dec 16	ARCHITECTS	
DELT.	THE STUDIO	
8/3	45 LANCASTER GROVE	
COMPUTER	LONDON NW3 4HB TEL: 020 7424 0122	
	e-mail: info@transformation-architects.co.uk	
	website: www.transformation-architects.co.uk	
SCALE	DWG. No.	REV. No.
1:50	2006 • 002	