



GROUND FLOOR  
1:250@A3

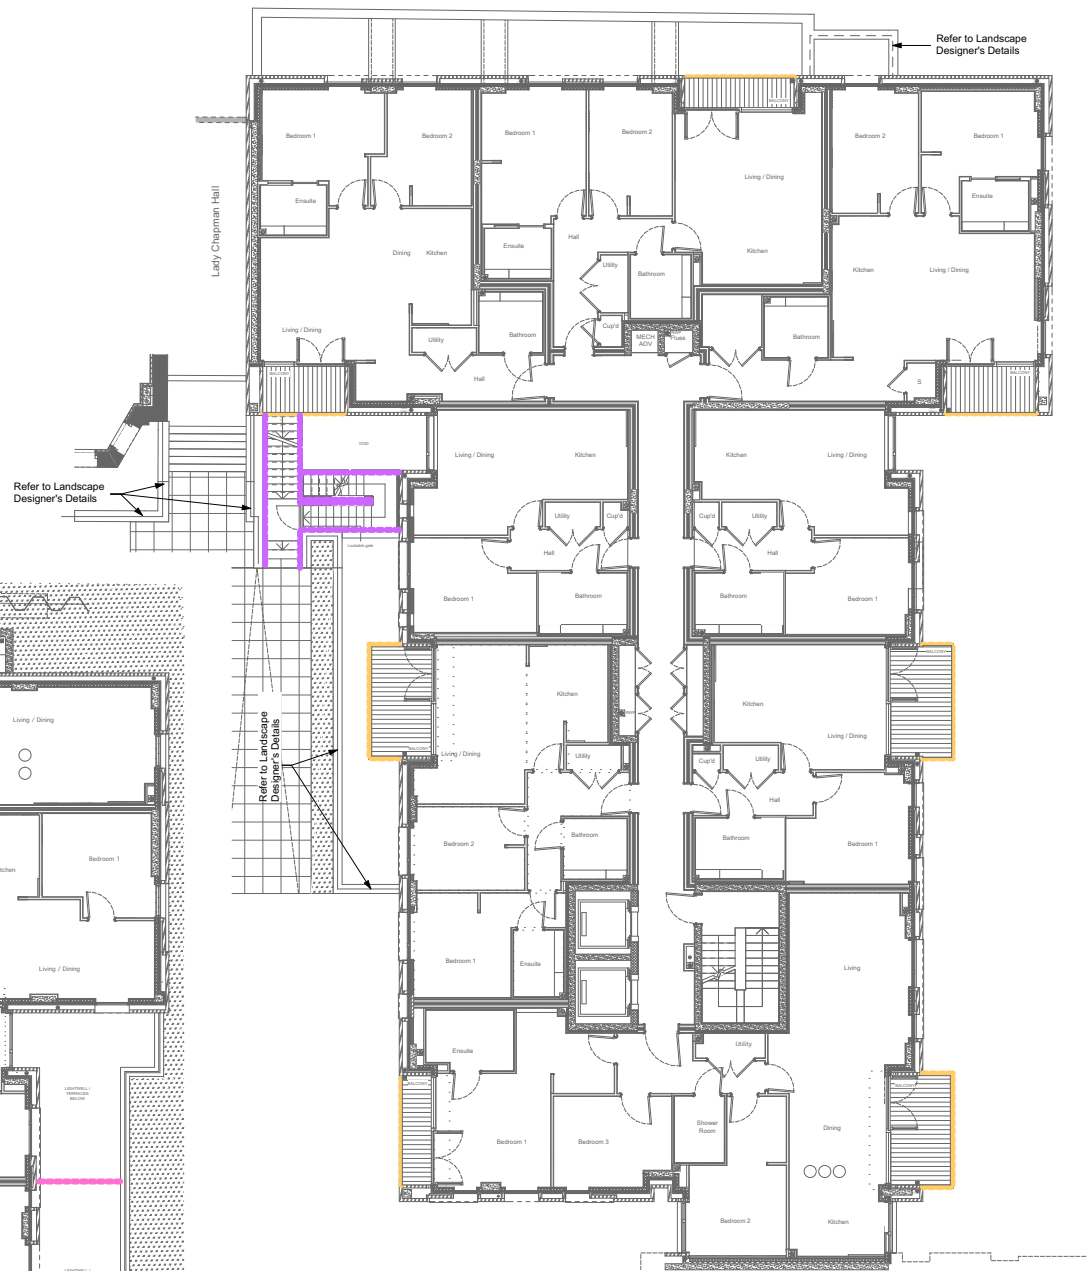


TYPICAL FLOOR  
1:250@A3

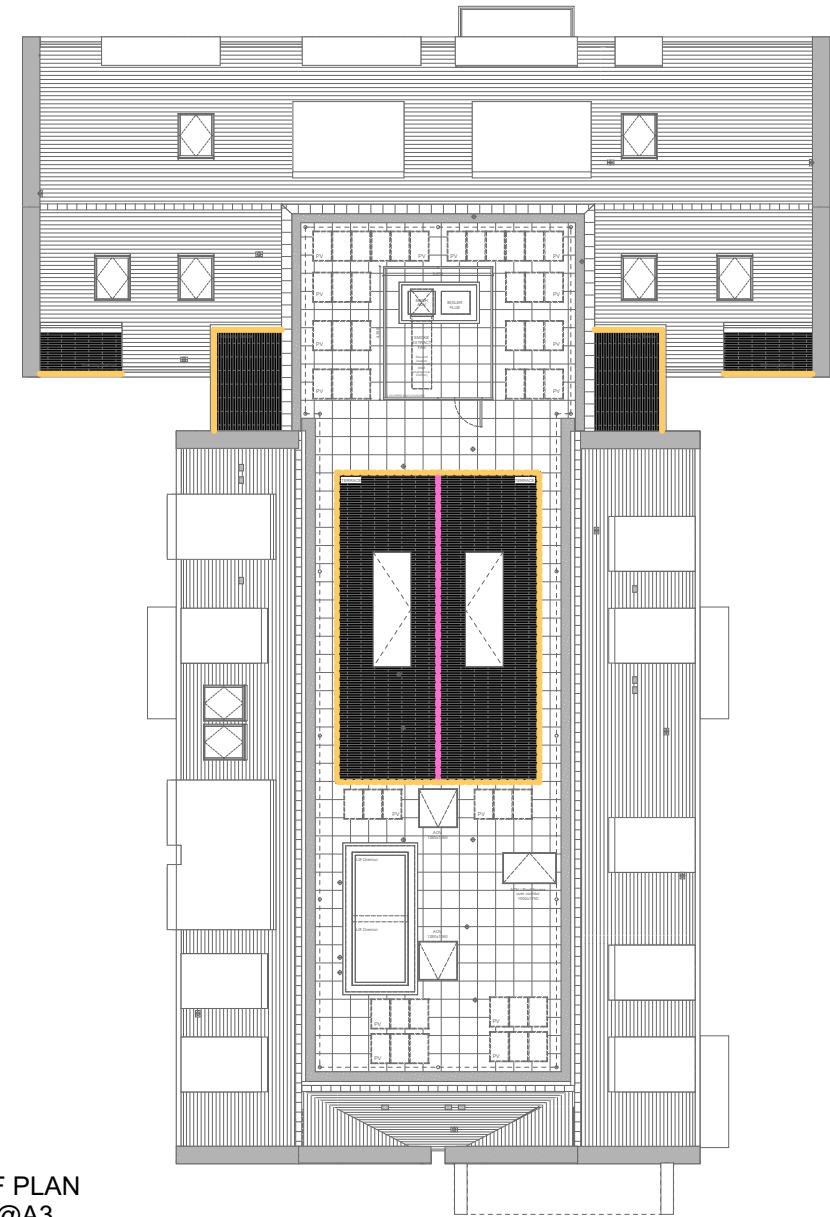

ROOF PLAN  
1:250@A3

- |     |   |
|-----|---|
| BT1 | Glazed balustrade   |
| BT2 | MS Metal railing PPC painted black to New Build                         |
| BT3 | MS metal railings hand painted black generally to Heritage Buildings. * |
| BT4 | Side-fixed MS Metal railing PPC painted black to New Build              |
| BT5 | MS Metal handrails PPC painted black generally to New Build             |
| BT6 | Translucent glazed privacy screens - etched glass to both sides         |
| BT7 | Existing Railing to be Refurbished                                      |
- \* Refer to BT3 Variation on Drawing 9000-DRG-00GN-DE004

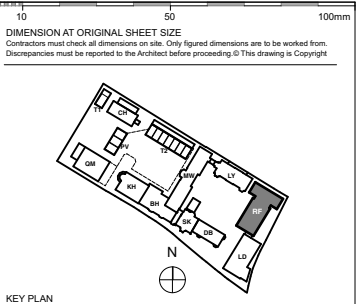

KEY PLAN

## FOR TENDER

REVISION	DRN	CHKD	DATE
T1	First Issue	EC	TW
			07/0916

**A&Q**  
PARTNERSHIP

CLIENT  
MOUNT ANVIL LTD




PROJECT  
KIDDERPORE AVENUE

DRAWING  
Rosalind Franklin  
Metalwork Diagram


SCALE	As shown	DATE
		May 2016

DRAWING No.	DRAWN BY
15 230	EC
9000-DRG-16RF-VL001	REV
	T1


**A & Q PARTNERSHIP (LONDON) LTD**  
THE LUX BUILDING, 2-4 HOXTON SQUARE, LONDON N1 6 NU  
Tel: 020 7613 2244 Fax: 020 7613 2642 Email: london@aqp.co.uk  
ARCHITECTURE DESIGN MASTERPLANNING INTERIORS

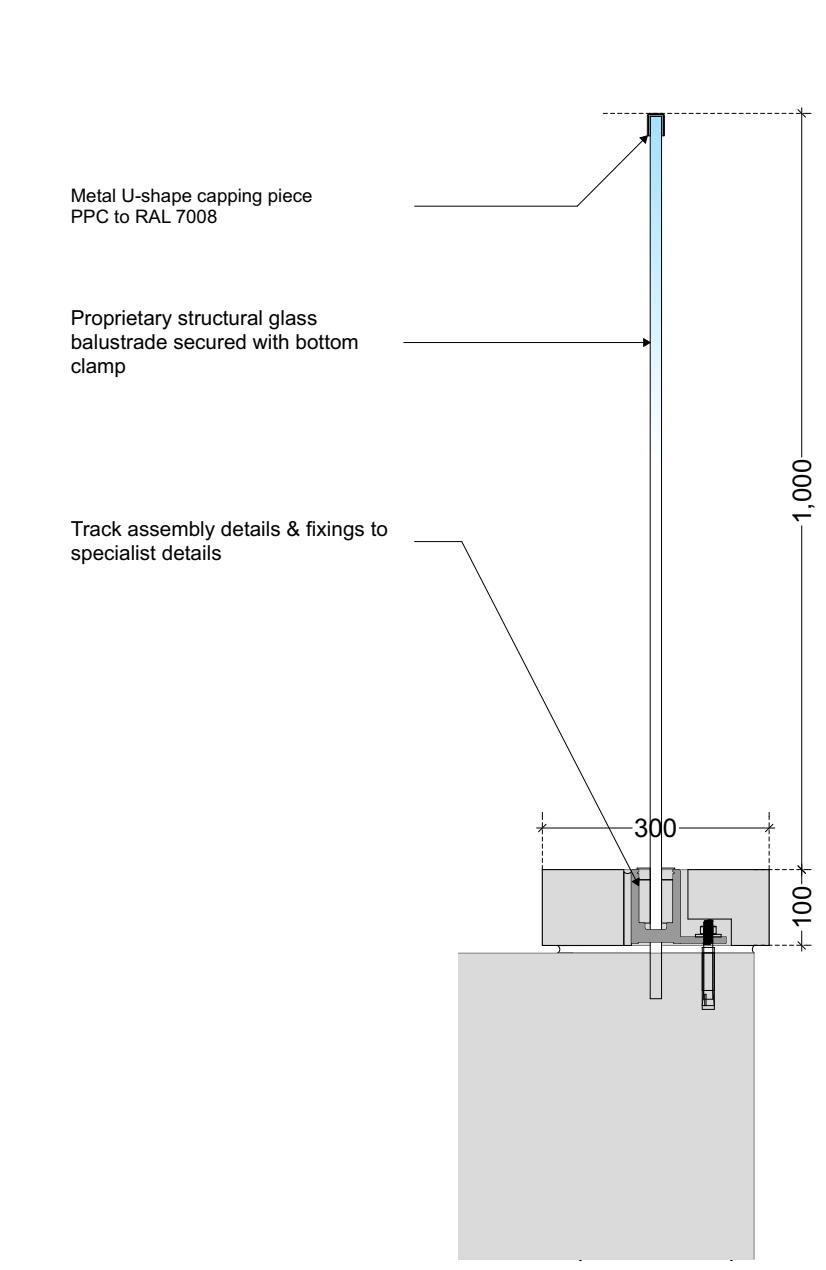


SECTION 1 - GLAZED BALUSTRADE  
GENERALLY TO LIGHTWELLS - **TYPE BT1**  
1:10@A3

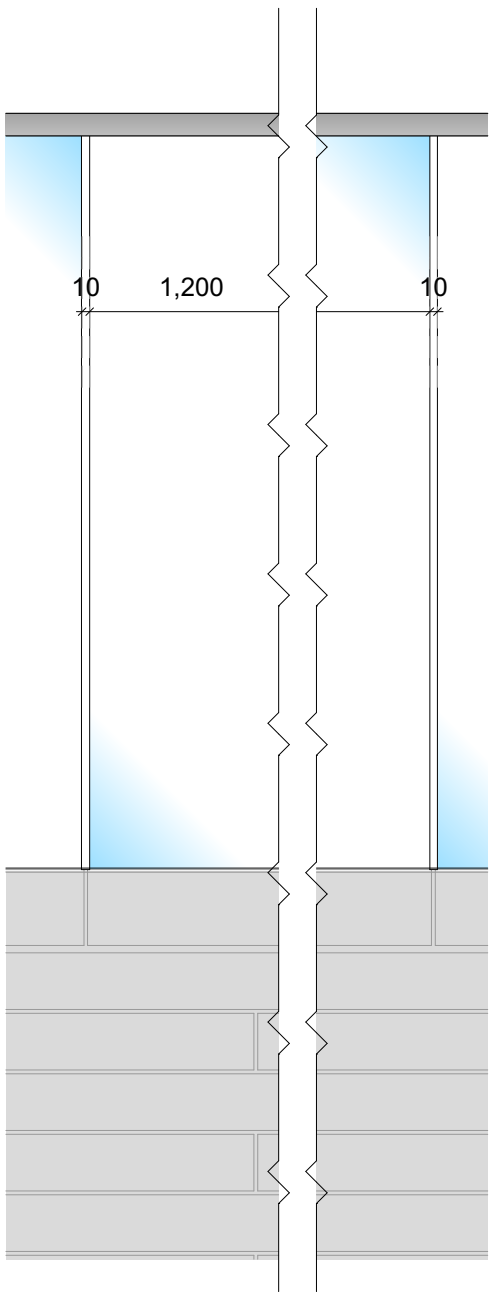

ELEVATION 1 - GLAZED BALUSTRADE  
GENERALLY TO LIGHTWELLS  
1:10@A3

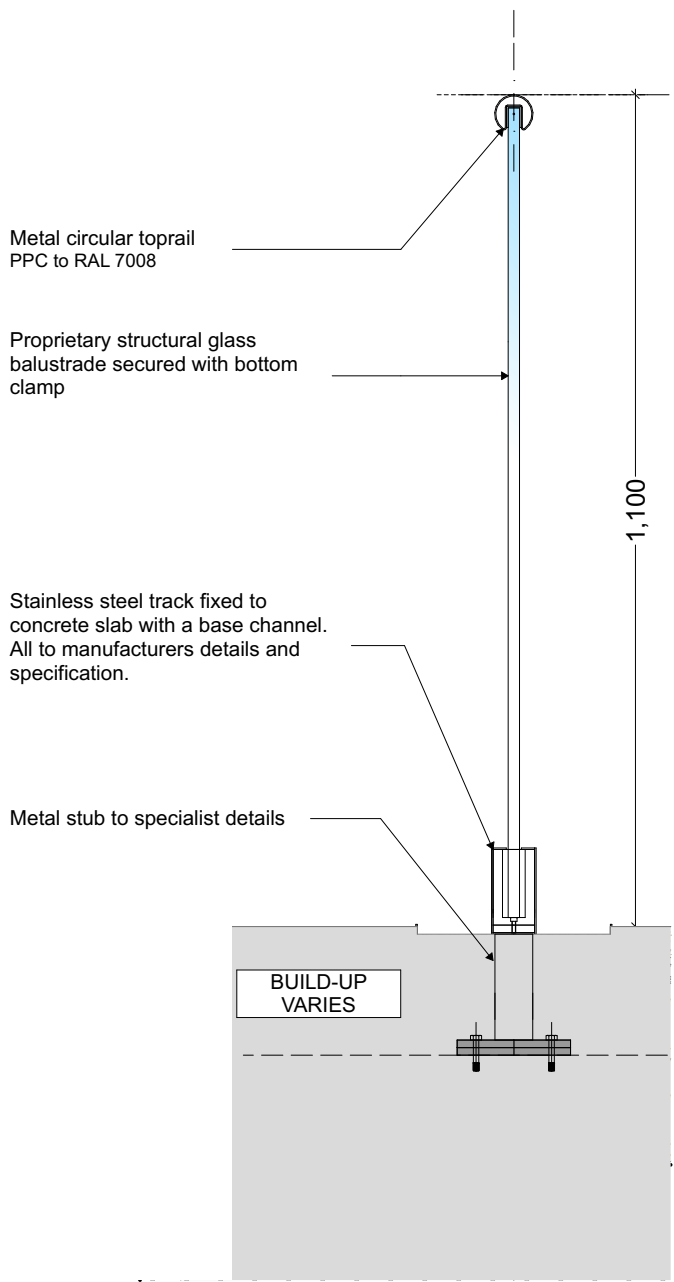

SECTION 2 - GLAZED BALUSTRADE  
GENERALLY TO ROOF/ TERRACES / BALCONIES - **TYPE BT1A**  
1:10@A3

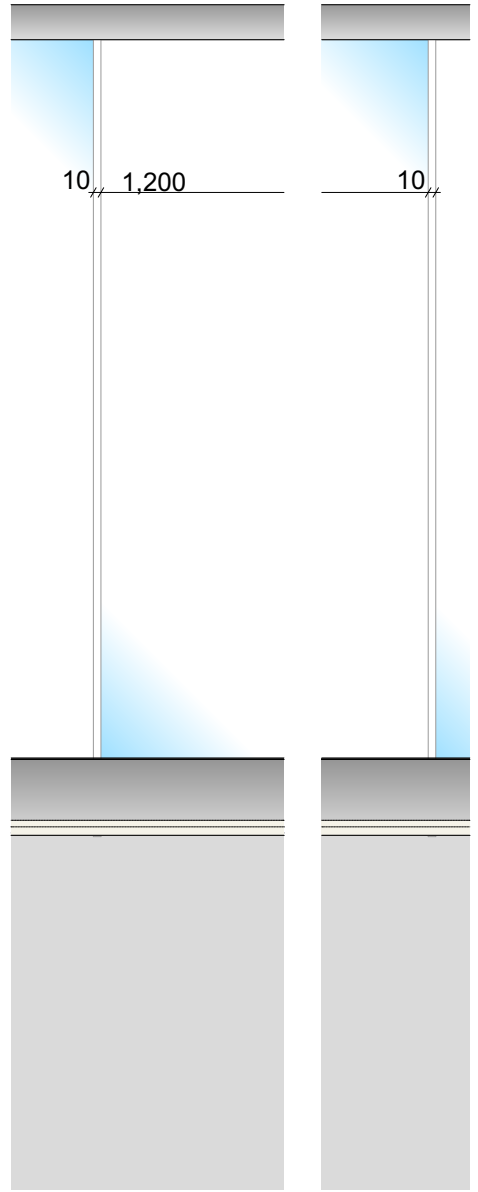

ELEVATION 2 - GLAZED BALUSTRADE  
GENERALLY TO ROOF/ TERRACES /  
BALCONIES  
1:10@A3

01050100mm

DIMENSION AT ORIGINAL SHEET SIZE  
Contractors must check all dimensions on site. Only figured dimensions are to be worked from.  
Discrepancies must be reported to the Architect before proceeding © This drawing is Copyright

KEY PLAN

FOR TENDER

REVISION	DRN	CHKD	DATE
T1 First Issue	EC	TW	08/08/2016

A&Q

PARTNERSHIP

CLIENT  
MOUNT ANVIL LTD

PROJECT  
KIDDERPORE AVENUE

DRAWING  
Generally Applicable  
Balustrading Types - BT1 And BT1A

SCALE  
As shown


DATE  
May 2016

DRAWING No.  
15 230  
9000-DRG-16GN-DE001


DRAWN BY  
EC  
REV  
T1

A&Q PARTNERSHIP (LONDON) LTD  
THE LUX BUILDING, 2-4 HOXTON SQUARE, LONDON N1 6NU  
Tel: 020 7613 2244 Fax: 020 7613 2642 Email: london@aqp.co.uk

ARCHITECTURE DESIGN MASTERPLANNING INTERIORS

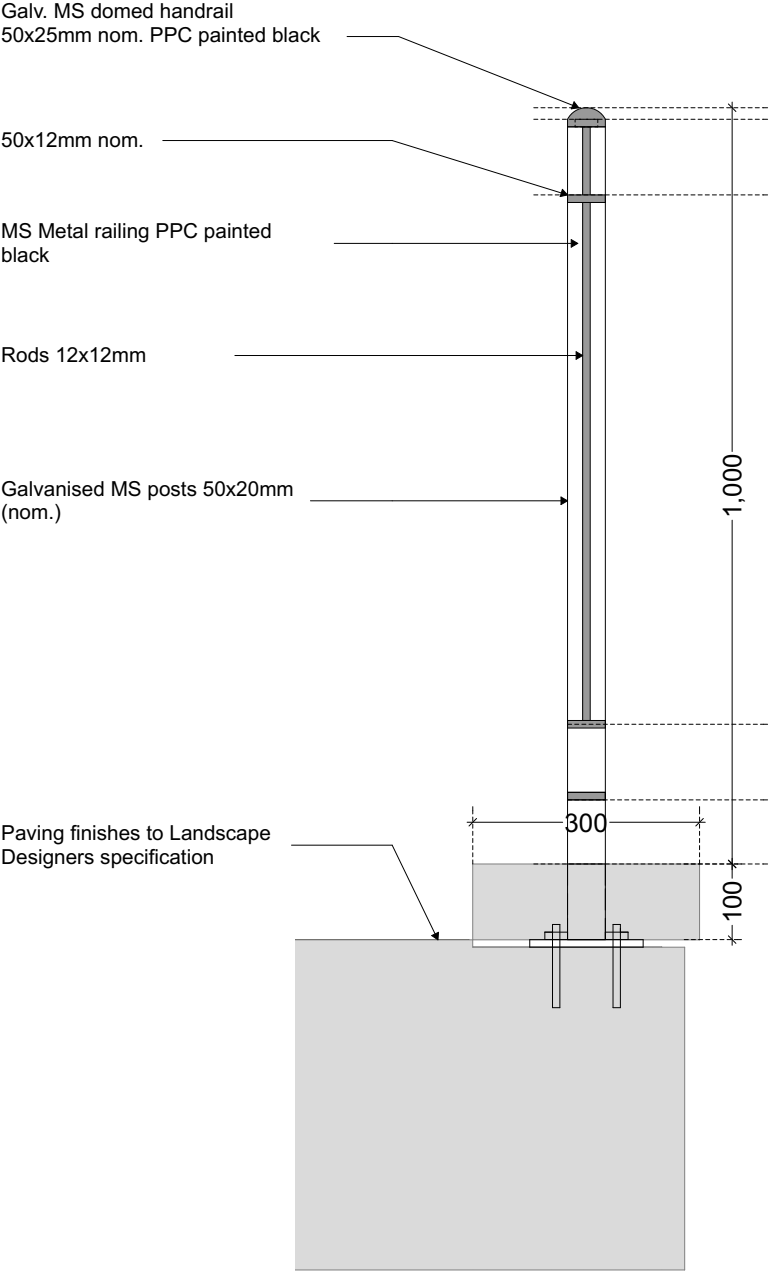

SECTION 1 - TYPICAL METAL RAILING (MODERN)  
**TYPE BT2**  
1:10@A3

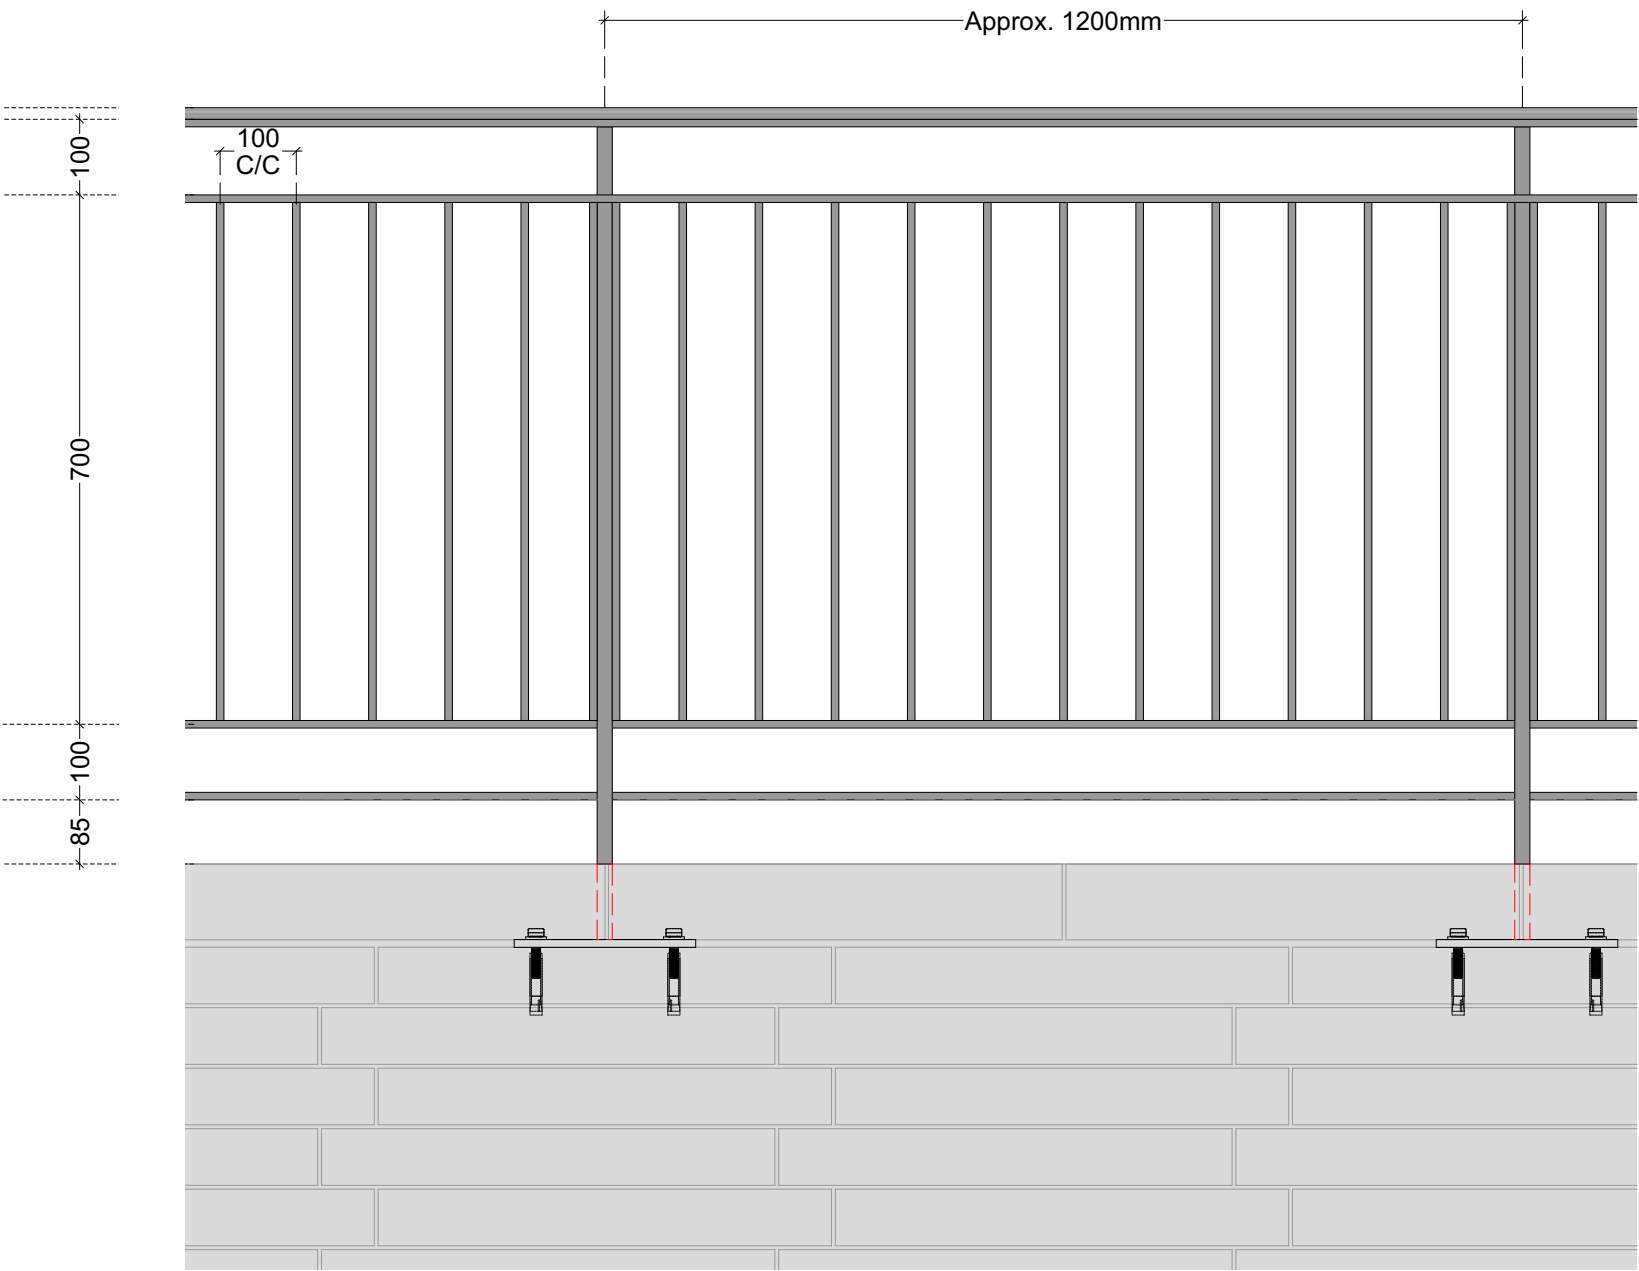

ELEVATION 1 - TYPICAL METAL RAILING (MODERN)  
1:10@A3

01050100mm

DIMENSION AT ORIGINAL SHEET SIZE  
Contractors must check all dimensions on site. Only figured dimensions are to be worked from.  
Discrepancies must be reported to the Architect before proceeding © This drawing is Copyright

KEY PLAN

FOR TENDER

REVISION	DRN	CHKD	DATE
T1 First Issue	EC	TW	08/08/2016

A&Q

PARTNERSHIP

CLIENT  
MOUNT ANVIL LTD

PROJECT  
KIDDERPORE AVENUE

DRAWING  
Generally Applicable  
Balustrading Types - BT2


SCALEAs shownDATE  
May 2016

DRAWING No.  
15 230  
9000-DRG-16GN-DE002


DRAWN BY  
EC  
REV  
T1

A&Q PARTNERSHIP (LONDON) LTD  
THE LUX BUILDING, 2-4 HOXTON SQUARE, LONDON N1 6NU  
Tel: 020 7613 2244 Fax: 020 7613 2642 Email: london@aqp.co.uk


ARCHITECTURE DESIGN MASTERPLANNING INTERIORS

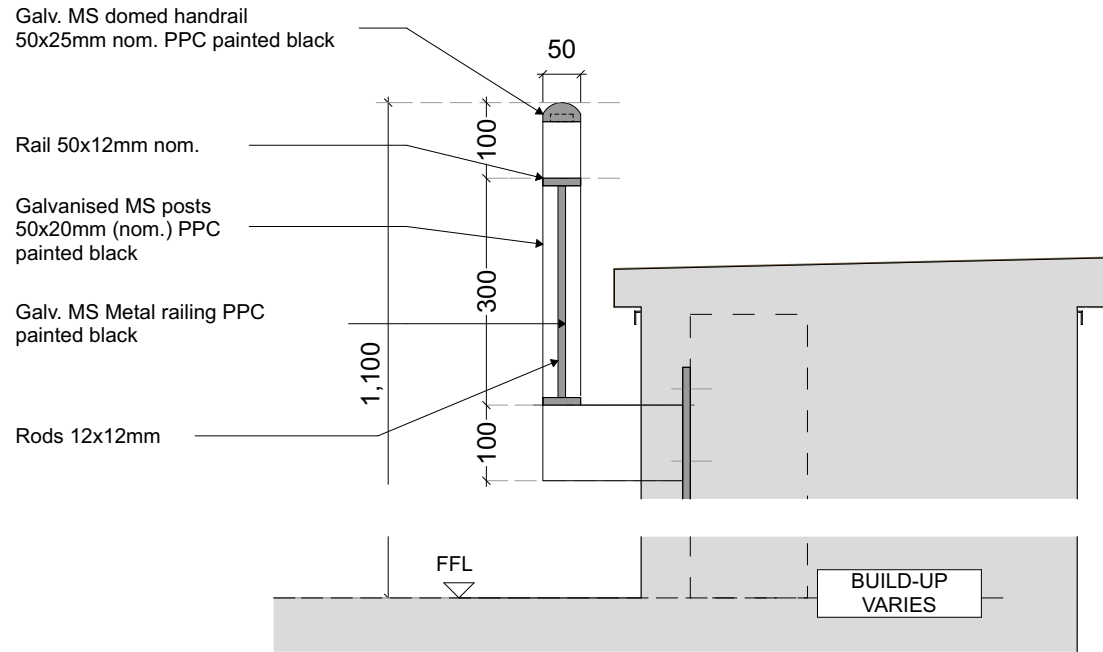


**SECTION 1 - TYPICAL SIDE-FIXED MS METAL RAILING (MODERN)**  
**TYPE - BT4**  
1:10@A3

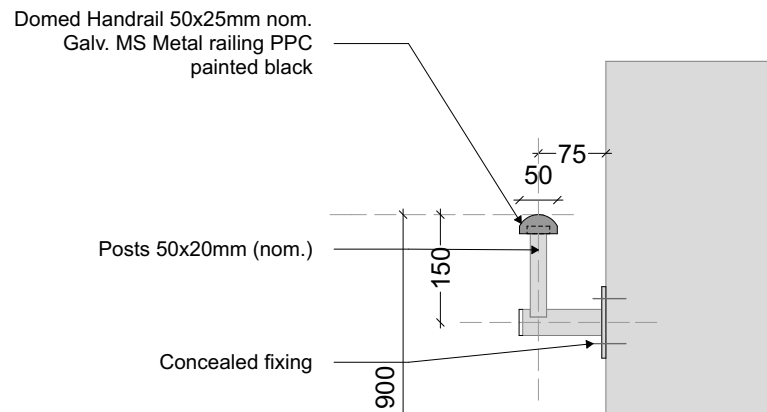


**SECTION 2 - TYPICAL SIDE-FIXED MS METAL HANDRAIL (MODERN)**  
**TYPE - BT5**  
1:10@A3

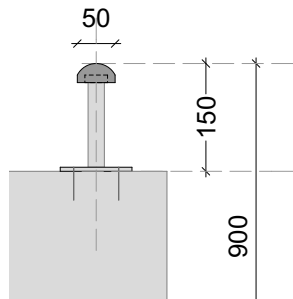


**SECTION 3 - TYPICAL TOP-FIXED MS METAL HANDRAIL (MODERN)**  
**TYPE - BT5**  
1:10@A3

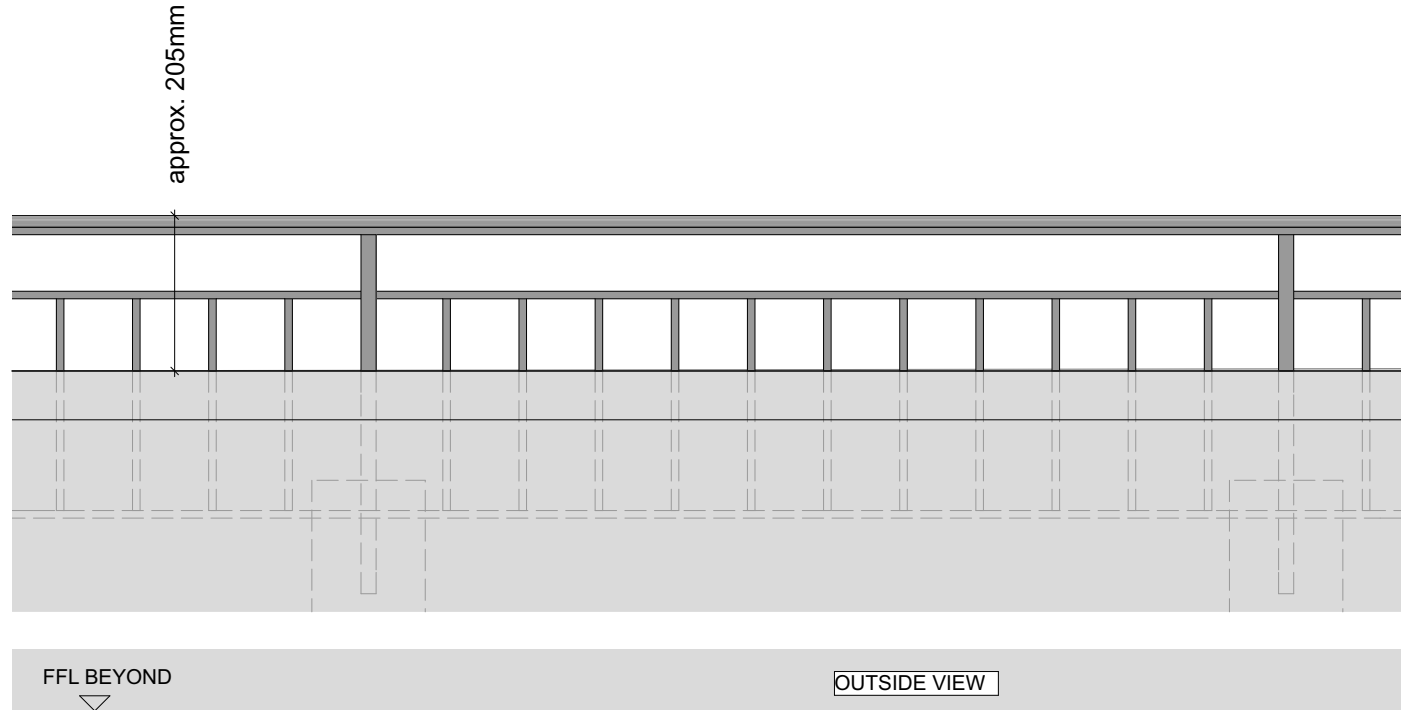


**ELEVATION 1 - TYPICAL SIDE-FIXED MS METAL RAILING (MODERN)**  
1:10@A3

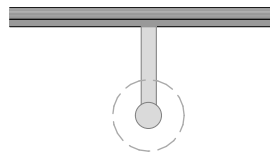

**ELEVATION 2 - TYPICAL SIDE-FIXED MS METAL RAILING (MODERN)**  
1:10@A3

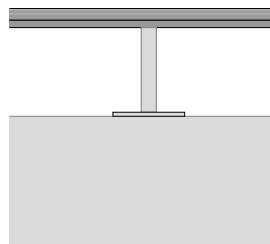

**ELEVATION 3 - TYPICAL TOP-FIXED MS METAL RAILING (MODERN)**  
1:10@A3

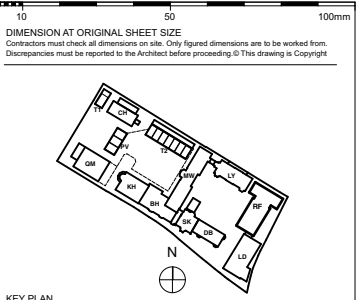

KEY PLAN

## FOR TENDER

REVISION	DRN	CHKD	DATE
T1	First Issue	EC	TW
			08/08/2016



PROJECT  
KIDDERPORE AVENUE


DRAWING  
Generally Applicable  
Balustrading Types - BT4 And BT5

SCALE As shown DATE May 2016


DRAWING No. 15 230  
9000-DRG-16GN-DE005  
DRAWN BY EC  
REV T1

**A & Q PARTNERSHIP (LONDON) LTD**  
THE LUX BUILDING, 2-4 HOXTON SQUARE, LONDON N1 6 NU  
Tel: 020 7613 2244 Fax: 020 7613 2642 Email: london@aqp.co.uk  
ARCHITECTURE DESIGN MASTERPLANNING INTERIORS


Privacy Screen with translucent toughened glass (both sides etched) fixed to PPC aluminium posts, fixed to concrete slab with a base channel. All to specialists details and recommendation.

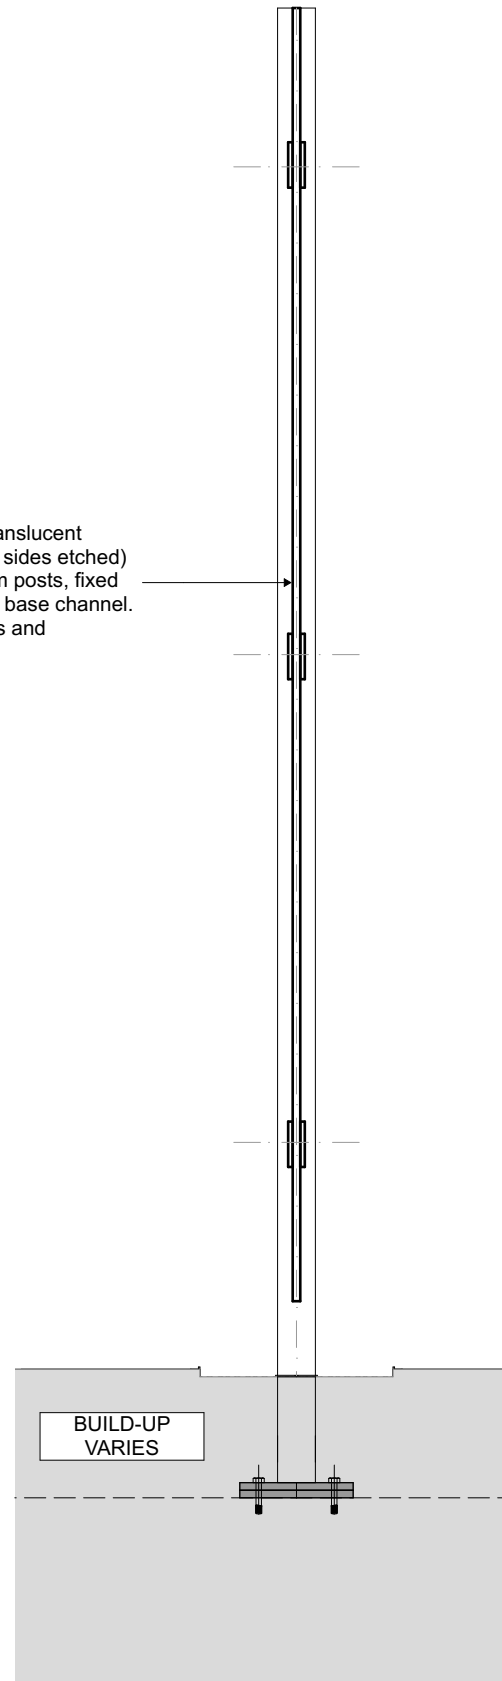

**SECTION 1 - TRANSLUCENT GLAZED PRIVACY SCREENS**  
1:10@A3

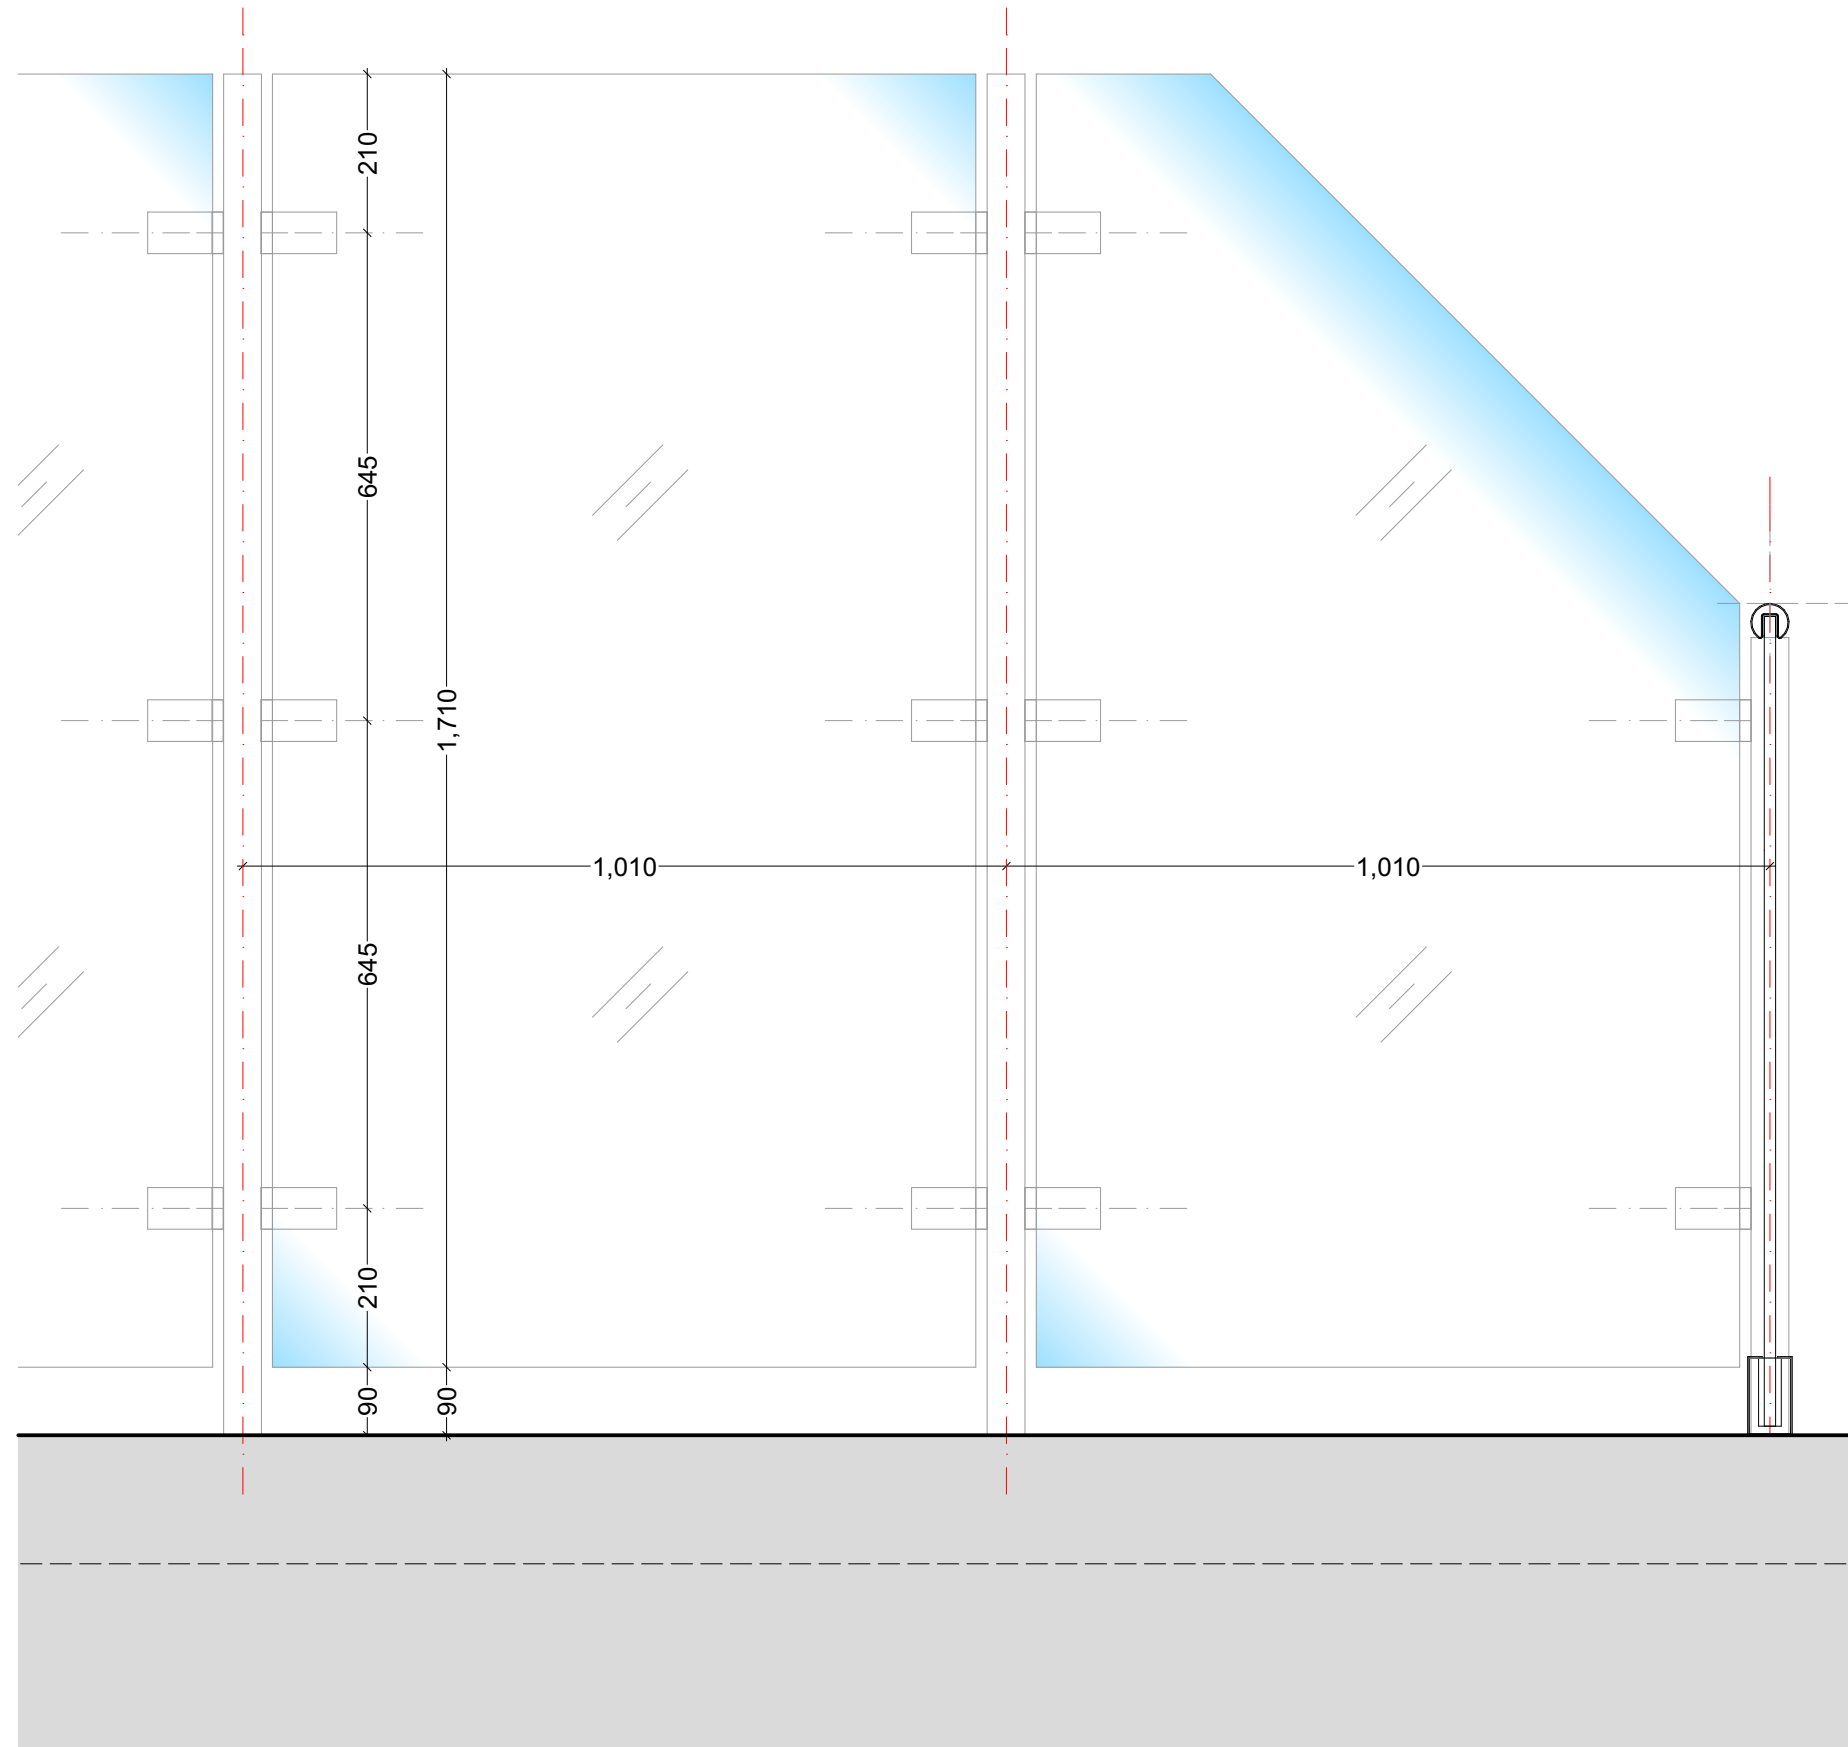

**ELEVATION 1 - TRANSLUCENT GLAZED PRIVACY SCREENS**  
1:10@A3

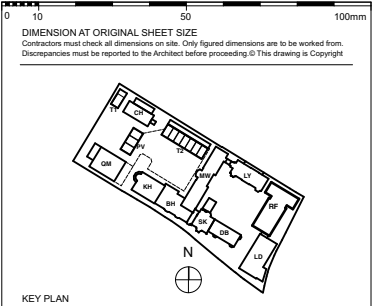

KEY PLAN

## FOR TENDER

REVISION	DRN	CHKD	DATE
T1 First Issue	EC	TW	08/08/2016



CLIENT  
MOUNT ANVIL LTD

DRAWING  
Generally Applicable  
Balustrading Types - BT6

SCALE	As shown	DATE
		May 2016

DRAWING No.	DRAWN BY
15 230	EC
9000-DRG-16GN-DE006	REV
	T1

**A&Q PARTNERSHIP (LONDON) LTD**  
THE LUX BUILDING, 2-4 HOXTON SQUARE, LONDON N1 6NU  
Tel: 020 7613 2244 Fax: 020 7613 2642 Email: london@aqp.co.uk  
ARCHITECTURE DESIGN MASTERPLANNING INTERIORS