



notes  
Any discrepancies in dimensions or detail to be reported to the architect immediately.  
This drawing is to be read in conjunction with all relevant architectural, structural and services drawings.  
This drawing remains the copyright of Robert Savage Associates and may not be copied or used without their prior consent

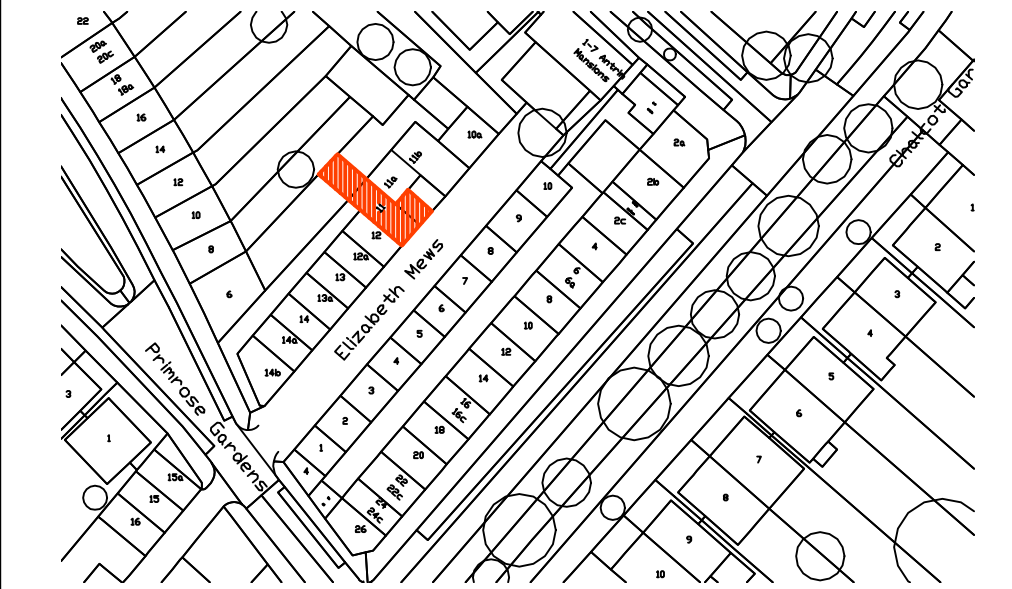


FOR PLANNING PURPOSES ONLY



FRONT ELEVATION

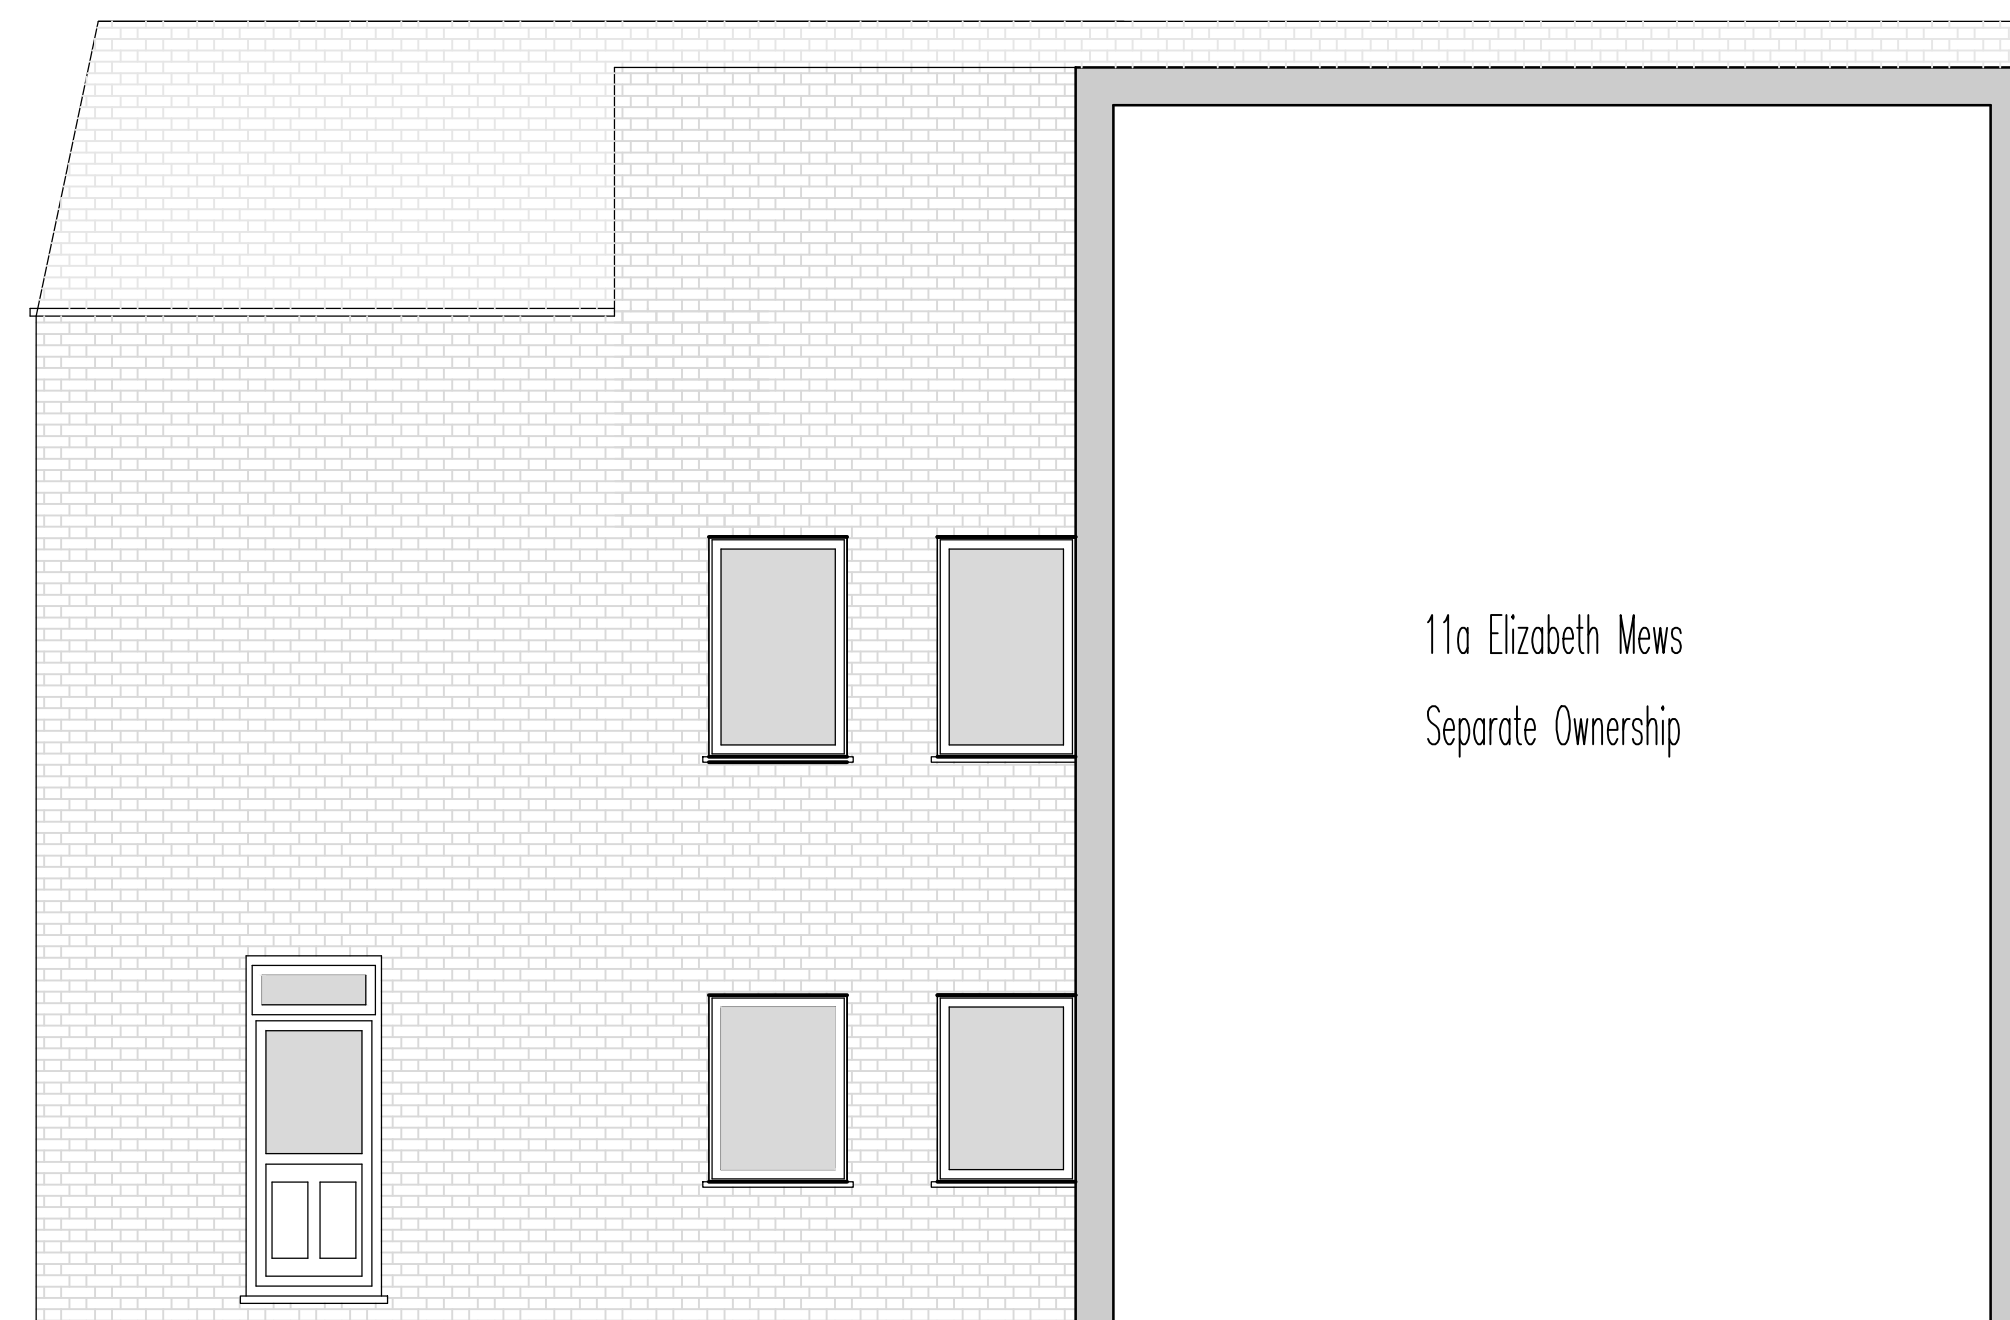

SIDE ELEVATION

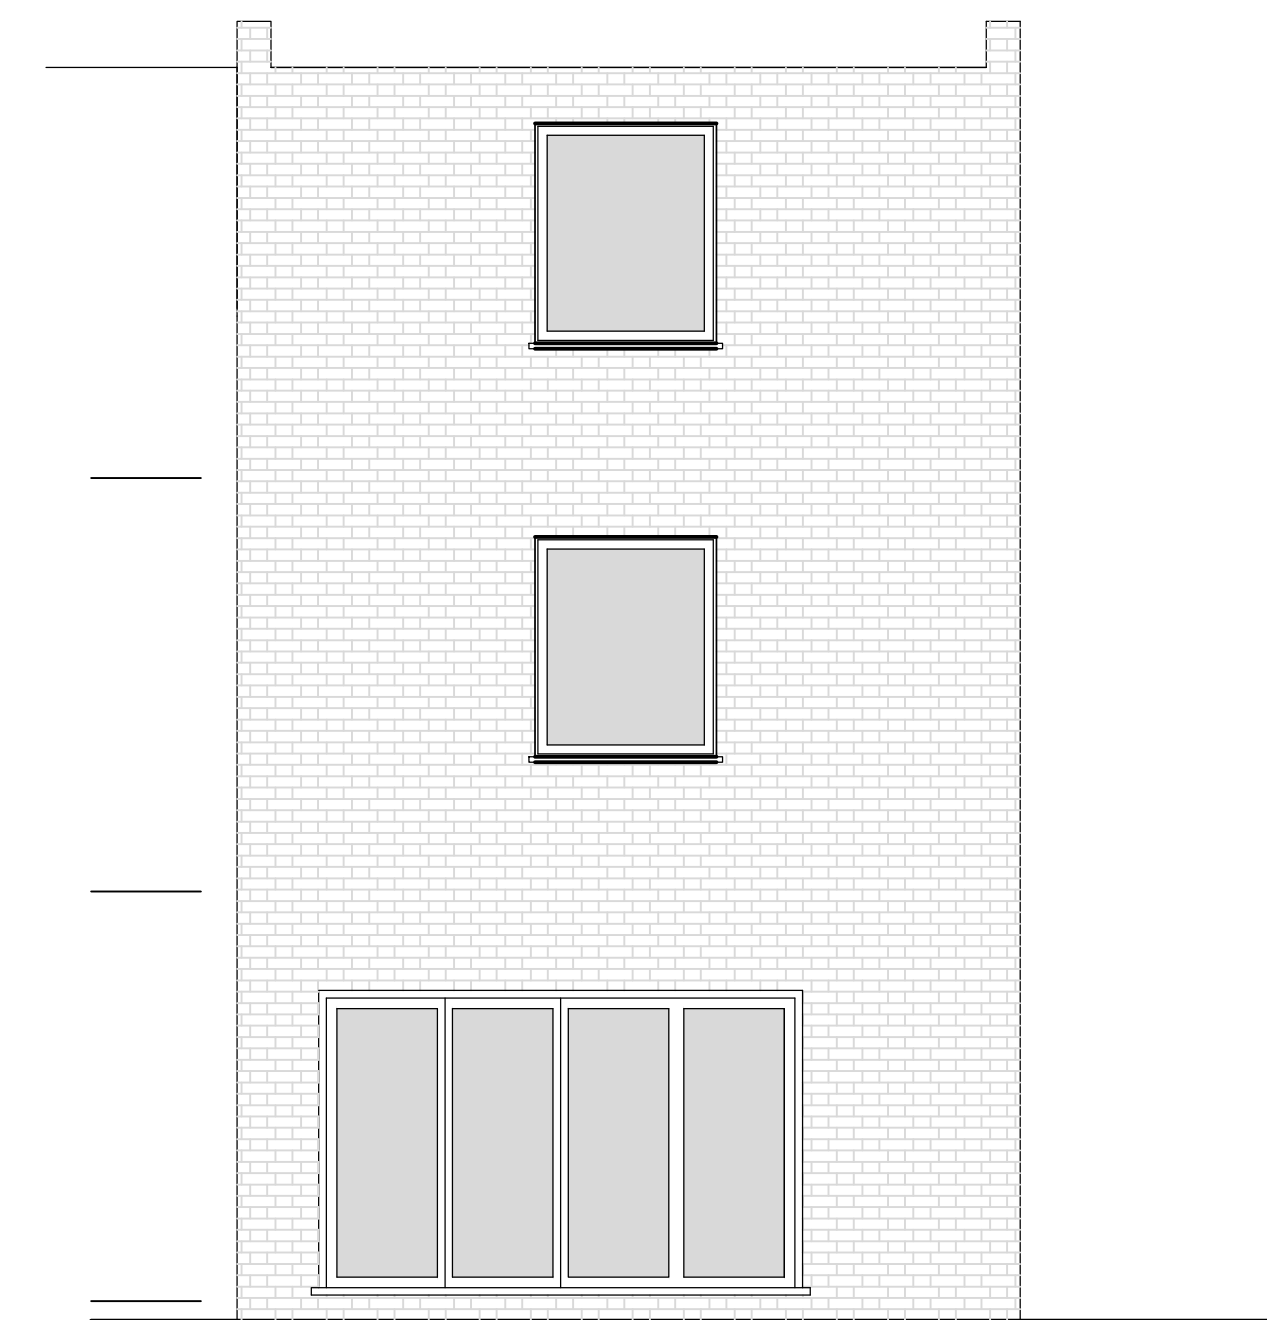

REAR ELEVATION

revisions

client  
MR & MRS SHIU

project  
11 ELIZABETH MEWS  
LONDON NW3  
title  
EXISTING PLANS & ELEVATIONS

scale 1:50 @ A1 date FEB 2017 drg. no. 10594/TP/011

Robert Savage & Associates  
architects designers structural engineers  
11 Eton Garages, Lancaster Grove, Belsize Park, London NW3 4PE Telephone: 020 7433 3561 Facsimile: 020 7433 3716

