
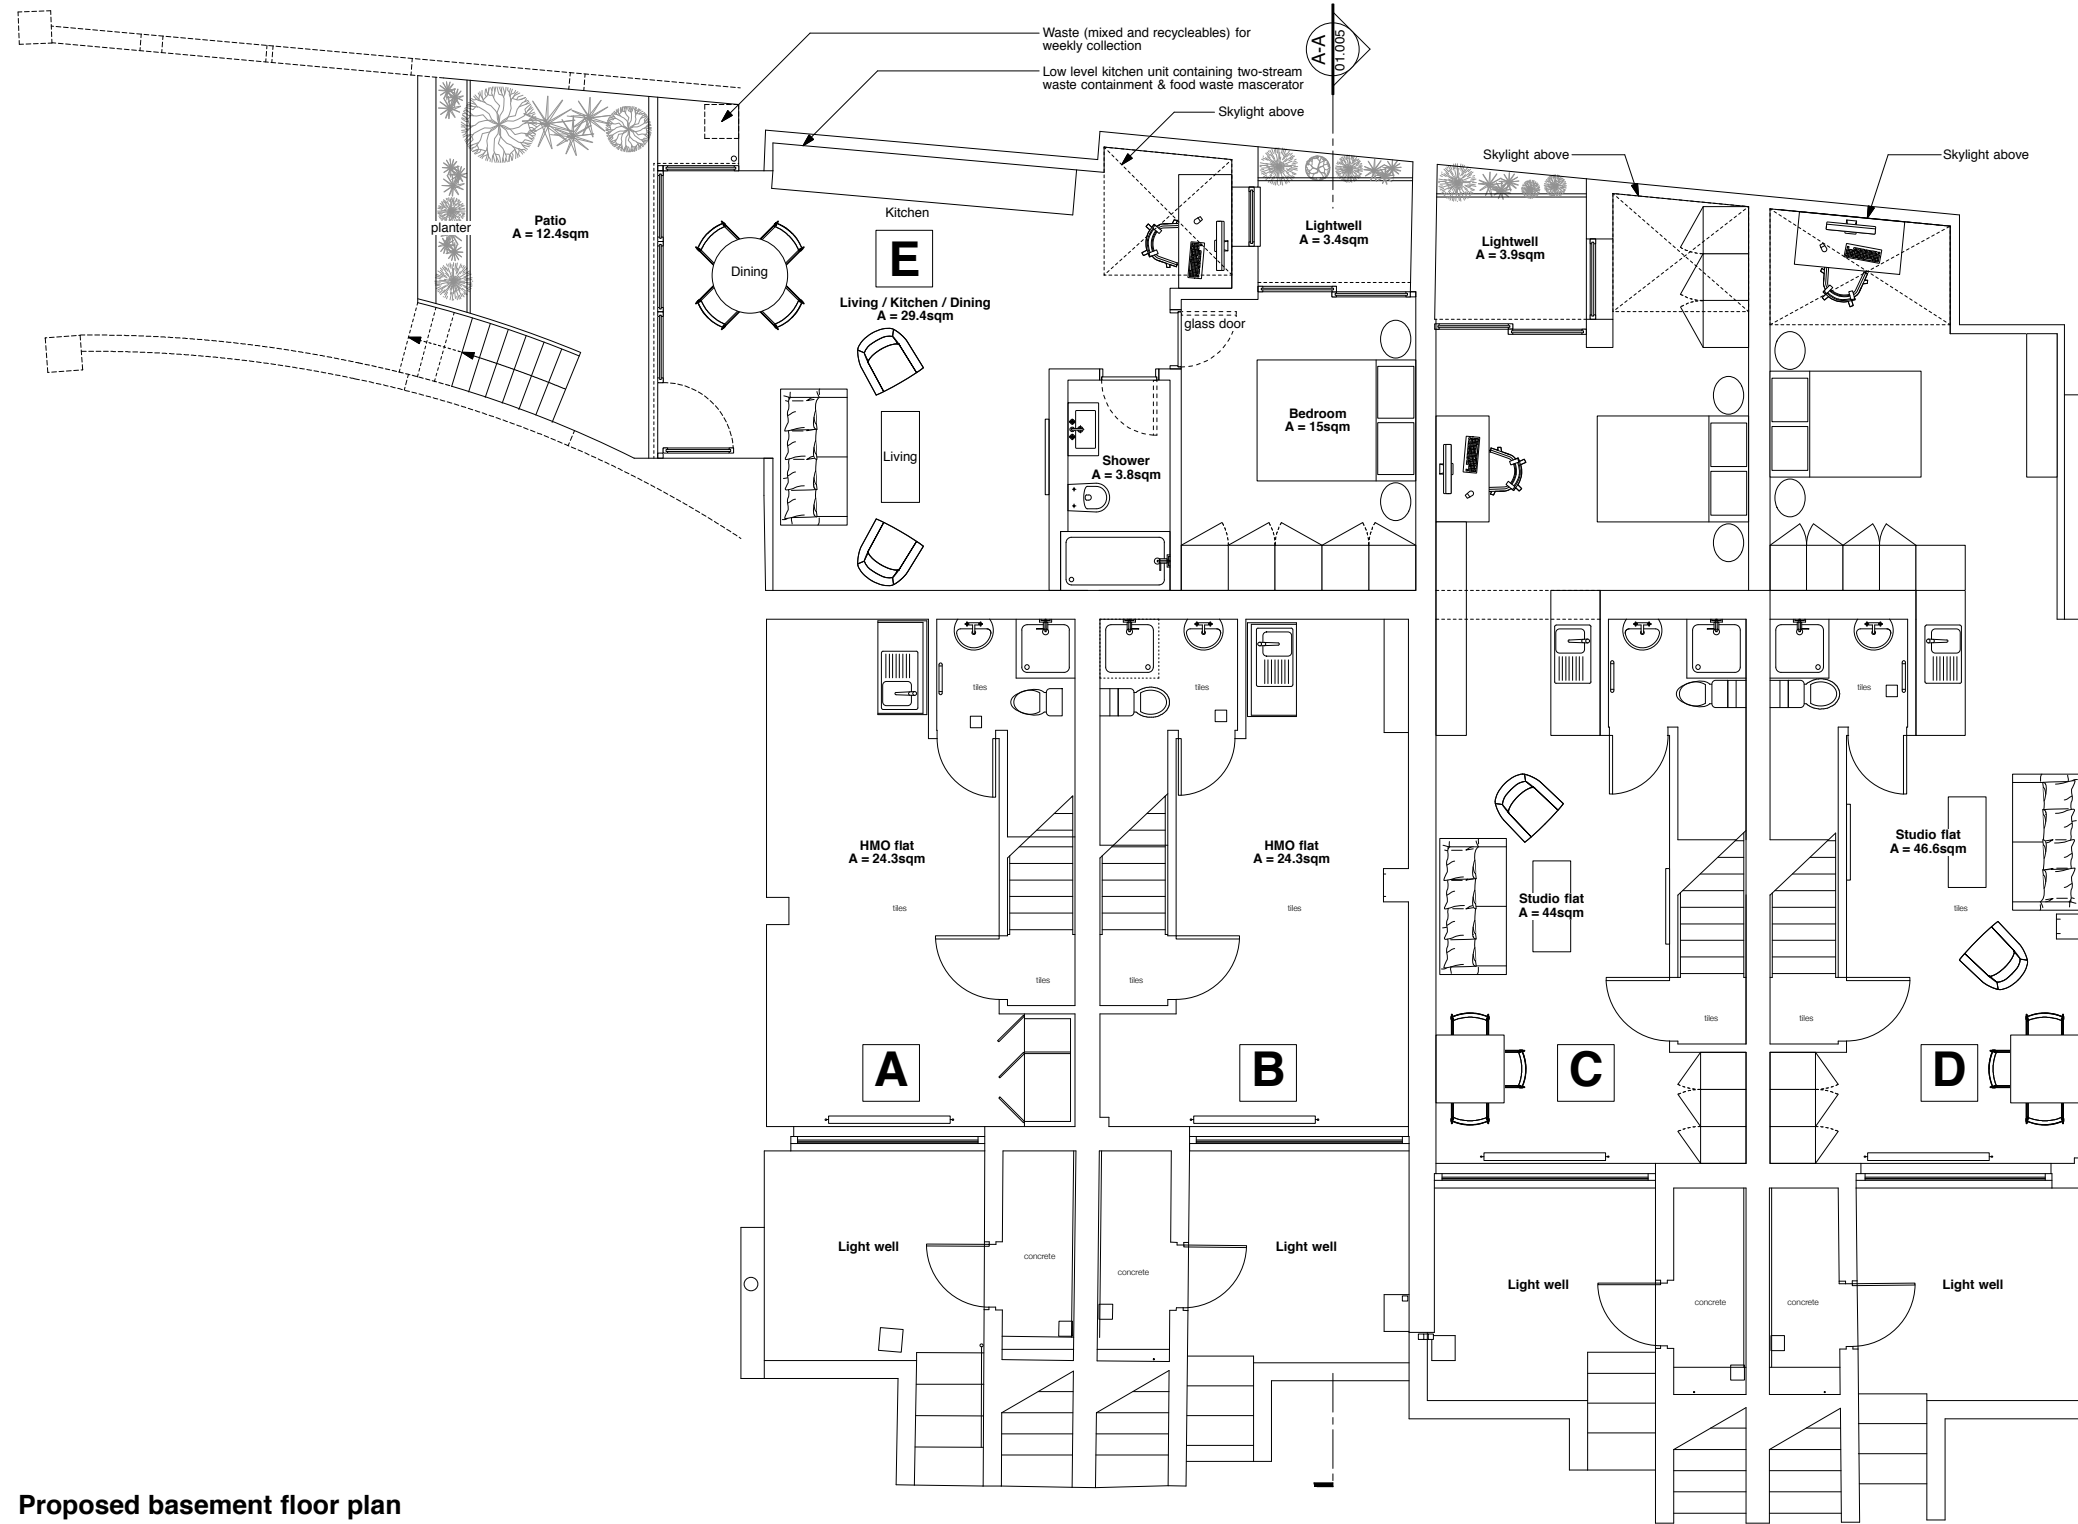



# PLANNING

- GENERAL NOTES**
1. No dimensions to be scaled from this drawing
  2. Any discrepancies found between this drawing and other documents should be referred immediately to the consultants
  3. This drawing should be removed from currency immediately a revised version is issued
  4. This drawing is copyright.
  5. All dimensions in mm's.

- Dimensioning -**
1. **IMPORTANT** - All dimensions taken from finished face unless otherwise stated, if in doubt confirm before proceeding.
  2. Dimensions followed by [ ref ] indicates reference dim, these should be used as check dims only and not as the primary source for setting out.
  3. Dimensions followed by [ s/o ] indicates dim of structural opening.
  4. Dimensions followed by [ site ] indicates dims subject to site conditions.

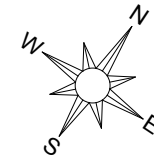

**Proposed basement floor plan**

 

Scale bar [mm]

- A - retained**  
HMO flat - A = 24.3sqm
- B - retained**  
HMO flat - A = 24.3sqm
- C - extended from**  
HMO flat - A = 24.3sqm to  
Studio flat - A = 44sqm
- D - extended from**  
HMO flat - A = 24.3sqm to  
Studio flat - A = 46.6sqm
- E - New flat to rear**  
1 bedroom flat - A = 50.3sqm

PL2	ISSUED FOR PLANNING	07/02/17	TD
PL1	ISSUED FOR PLANNING	06/12/16	TD
IF1	ISSUED FOR INFORMATION	25/10/16	TD
REV	DESCRIPTION	DATE	NAME

**denhof-design**  
 Architectural services | Passive House Design  
 Garden flat / 153 Norwood High Street  
 London SE27 9TB  
 m - 077 8899 3396

**PROJECT TITLE**  
 34 SHOOTUP HILL  
 LONDON  
 NW2 3XJ

DRAWN	TD	SCALE	1:100 @ A3 1:50 @ A1
DATE	19/10/16		

**DRAWING TITLE**  
 PROPOSED BASEMENT FLOOR PLAN

JOB NO	DRAWING NO	REV
1608	01.001	PL2