


PLANNING

- GENERAL NOTES**
1. No dimensions to be scaled from this drawing
 2. Any discrepancies found between this drawing and other documents should be referred immediately to the consultants
 3. This drawing should be removed from currency immediately a revised version is issued
 4. This drawing is copyright.
 5. All dimensions in mm's.

- Dimensioning -**
1. **IMPORTANT** - All dimensions taken from finished face unless otherwise stated, if in doubt confirm before proceeding.
 2. Dimensions followed by [ref] indicates reference dim, these should be used as check dims only and not as the primary source for setting out.
 3. Dimensions followed by [s/o] indicates dim of structural opening.
 4. Dimensions followed by [site] indicates dims subject to site conditions.

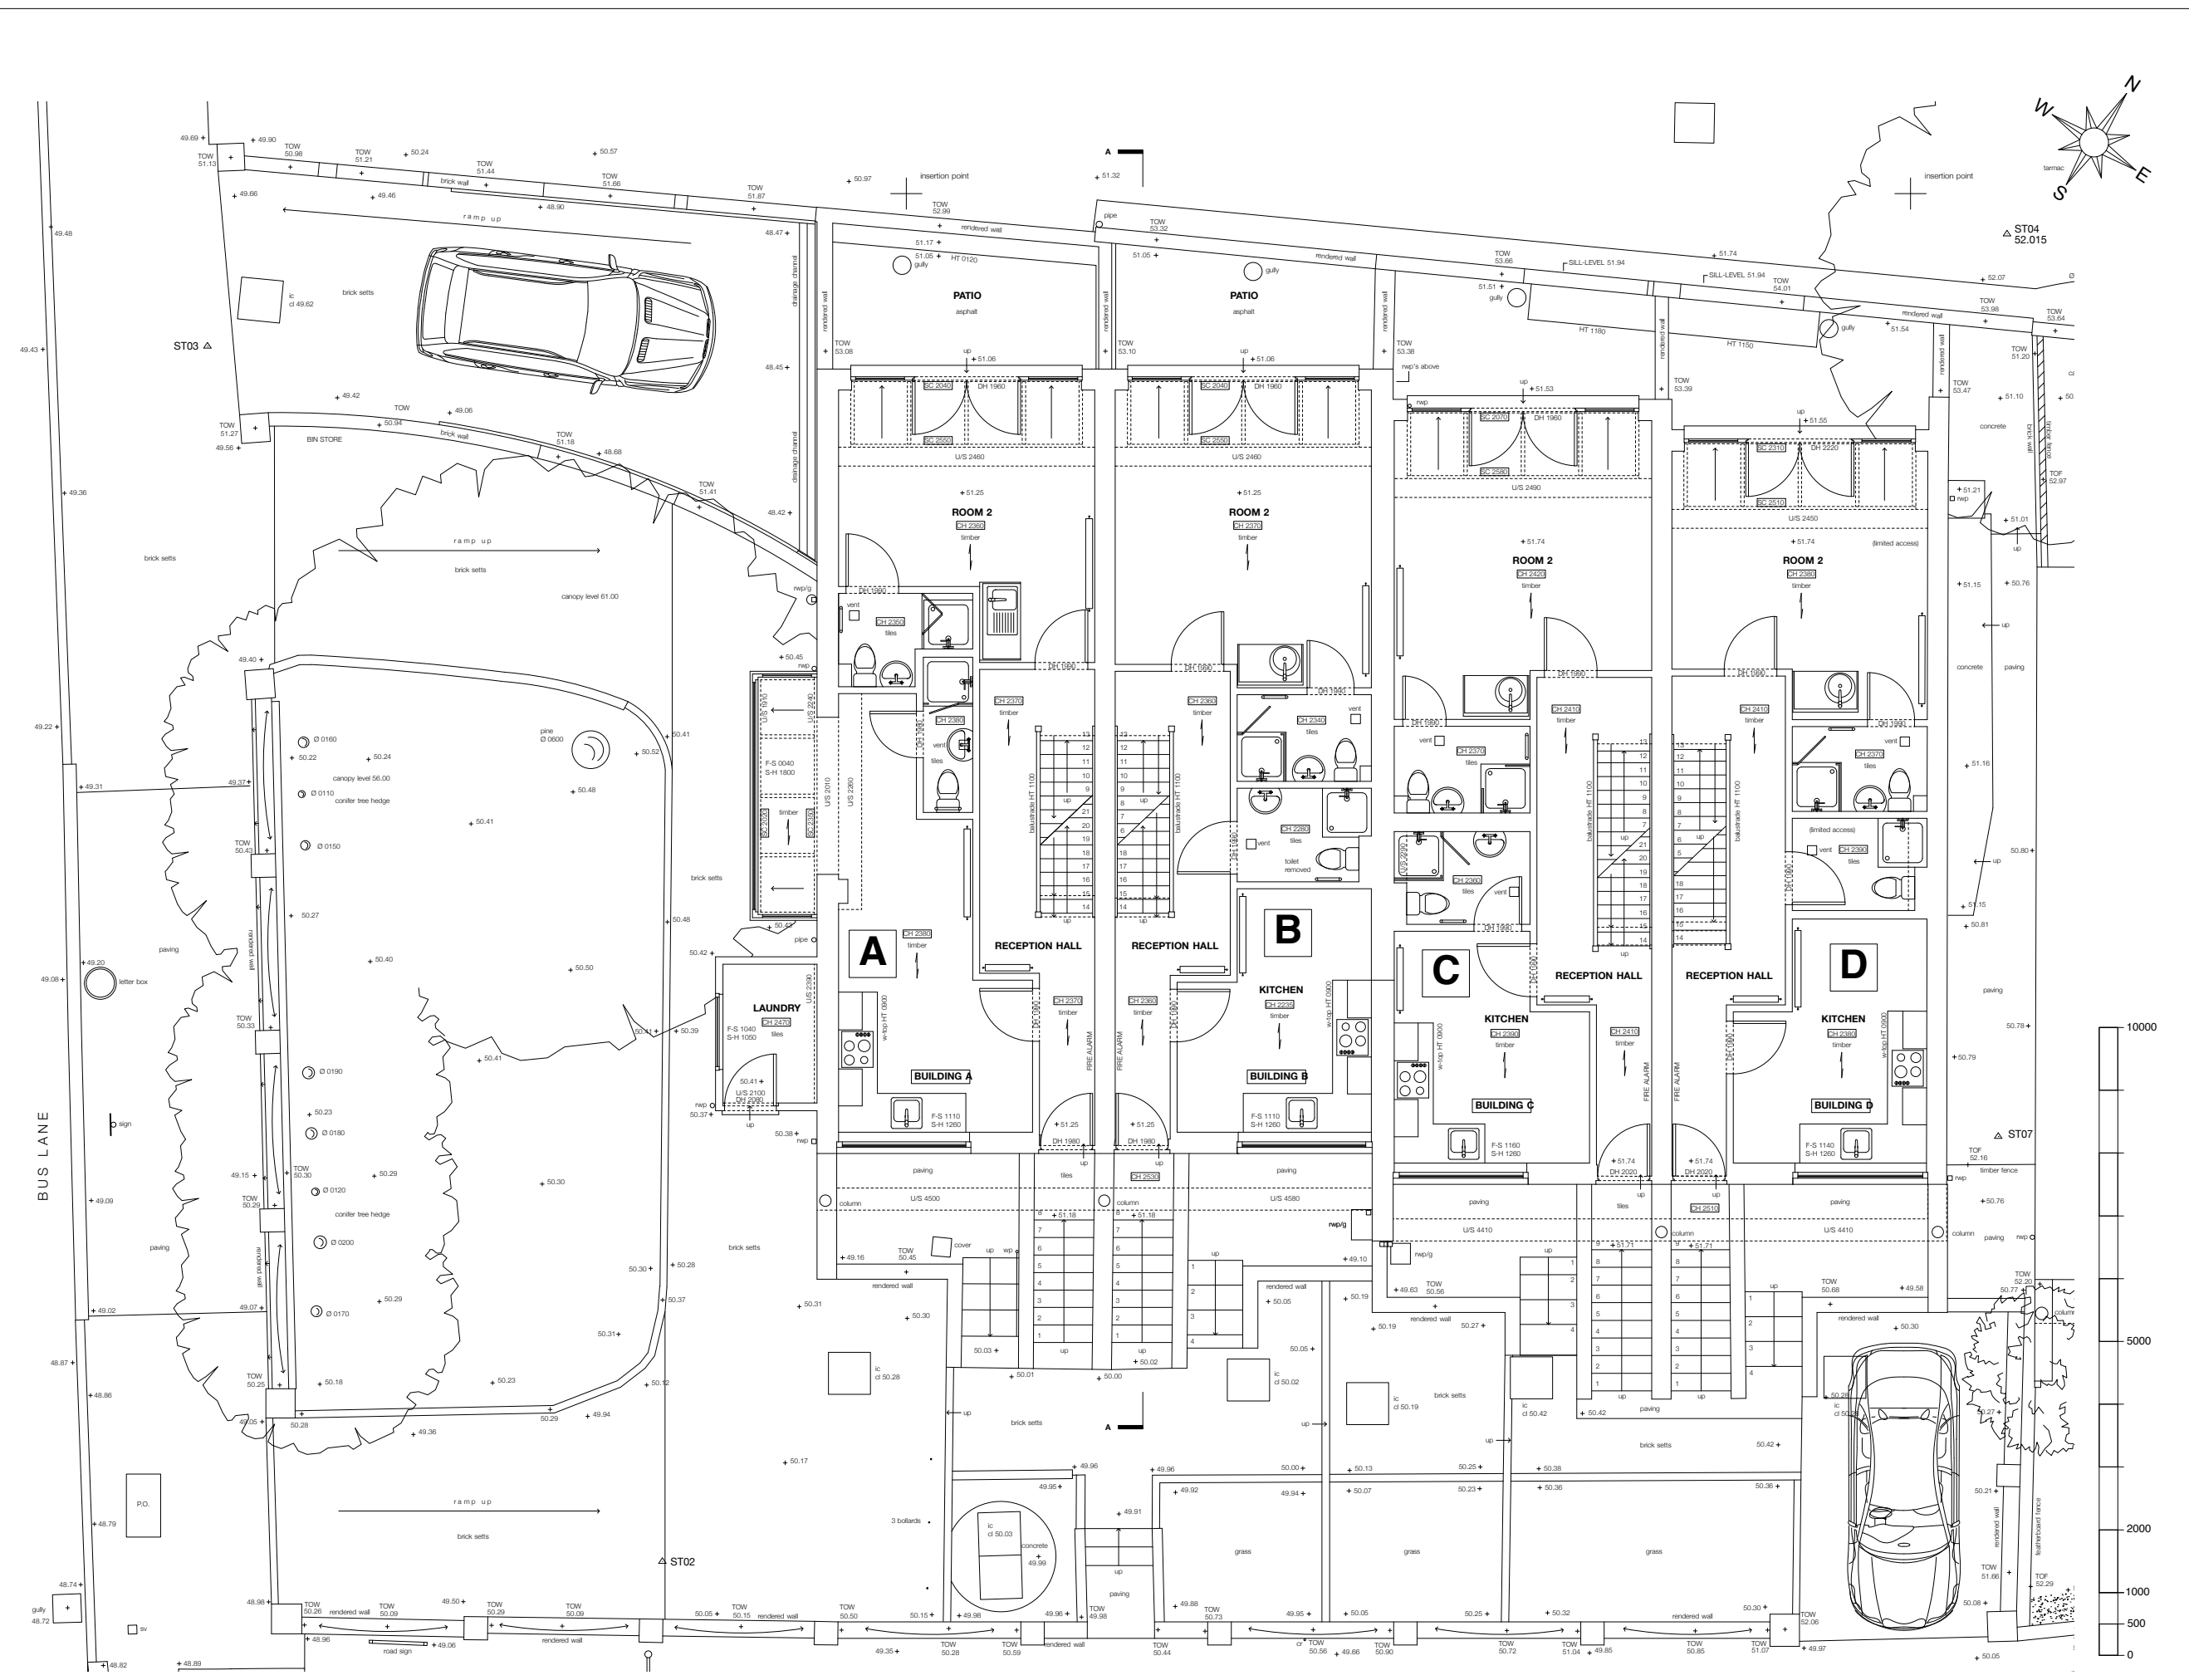

Existing Ground floor plan & site layout

REV	DESCRIPTION	DATE	NAME
PL2	ISSUED FOR PLANNING	07/02/17	TD
PL1	ISSUED FOR PLANNING	09/11/16	TD
IF1	ISSUED FOR INFORMATION	25/10/16	TD

denhof-design
 Architectural services | Passive House Design
 Garden flat / 153 Norwood High Street
 London SE27 9TB
 m - 077 8899 3396

PROJECT TITLE
 34 SHOOTUP HILL
 LONDON
 NW2 3XJ

DRAWN	TD	SCALE	1:100@ A3 1:50 @ A1
DATE	19/10/16		

DRAWING TITLE
 EXISTING GROUND FLOOR PLAN &
 SITE LAYOUT

JOB NO	DRAWING NO	REV
1608	SU.002	PL2