



PROPOSED FRONT ELEVATION

Scale 1:50

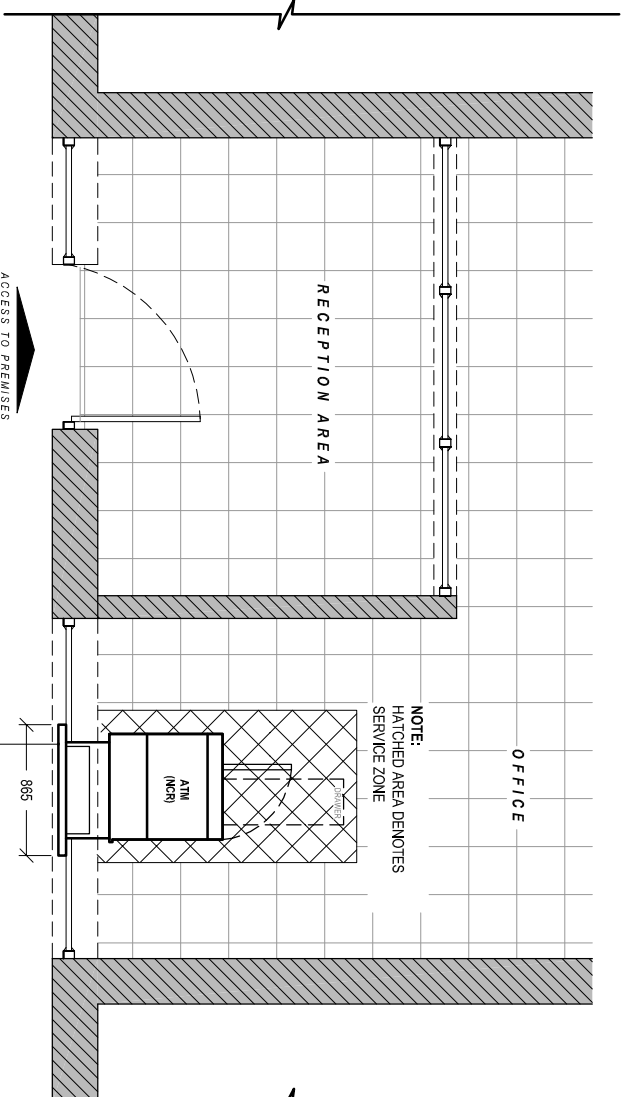

PROPOSED PART PLAN

Scale 1:50

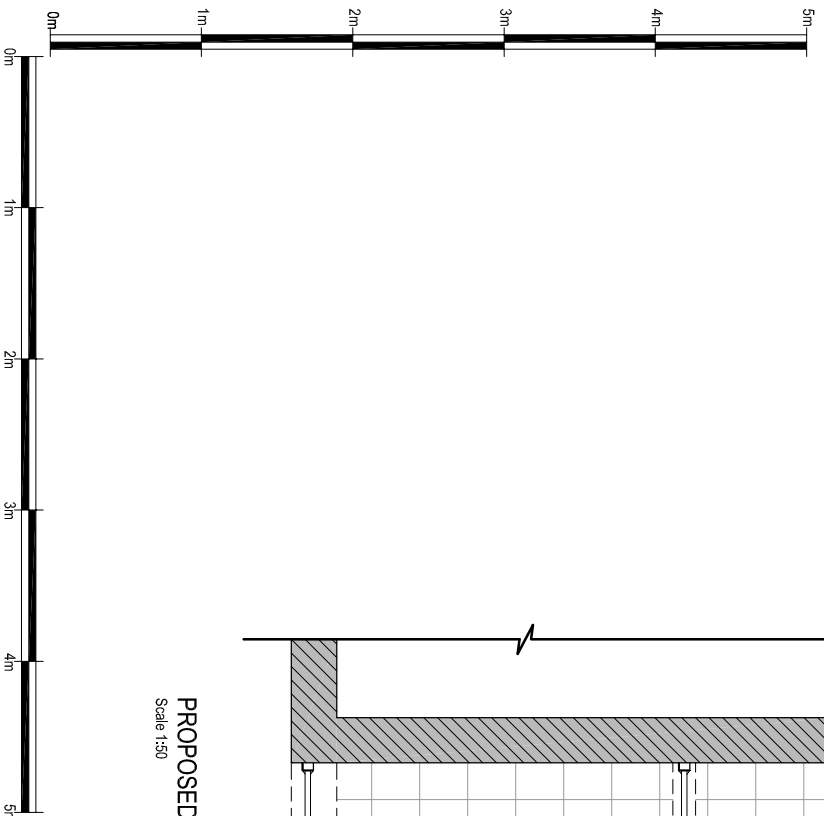

Date: _____ By: _____

Comments: _____

GENERAL NOTES:
1) All dimensions in millimeters unless otherwise stated.

Site:
CITY FLEET CARS
123 Clerkenwell Road
London
EC1R 5DB

Drawing Title:
Proposed Elevations and Plans

Ref: NM-02-2017-05-2	Date: 06-02-2017	Rev:
Scale: 1:50	Paper: A3	Date Rev: