



EXISTING FRONT ELEVATION
Scale 1:50

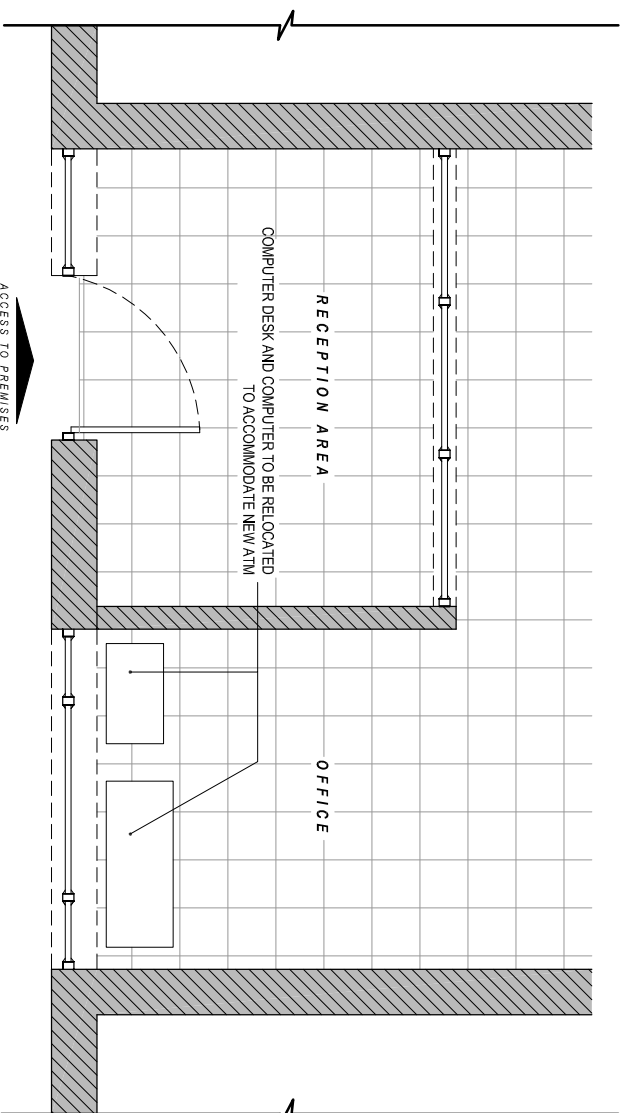

EXISTING PART PLAN
Scale 1:50

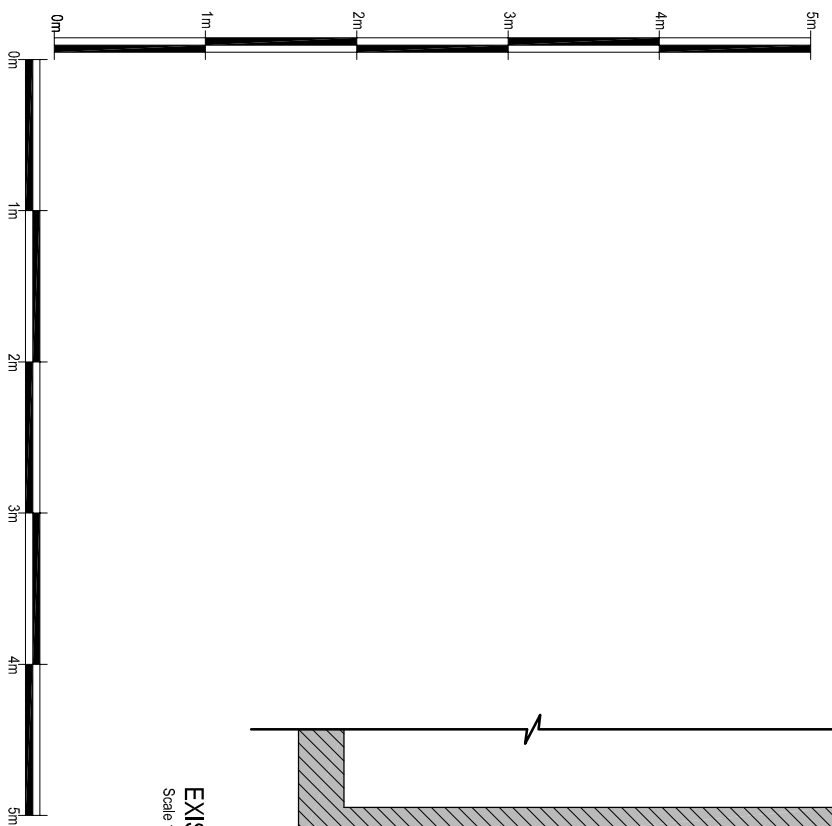

Date: _____ By: _____

Comments: _____

GENERAL NOTES:
1) All dimensions in millimeters unless otherwise stated.

Site:
CITY FLEET CARS
123 Clerkenwell Road
London
EC1R 5DB

Drawing Title:
Existing Elevations and Plans

Ref: NMM-02-2017-05-1	Date: 06-02-2017	Rev:
Scale: 1:50	Paper: A3	Date Rev: