

 



KEY
 TO BE REMOVED

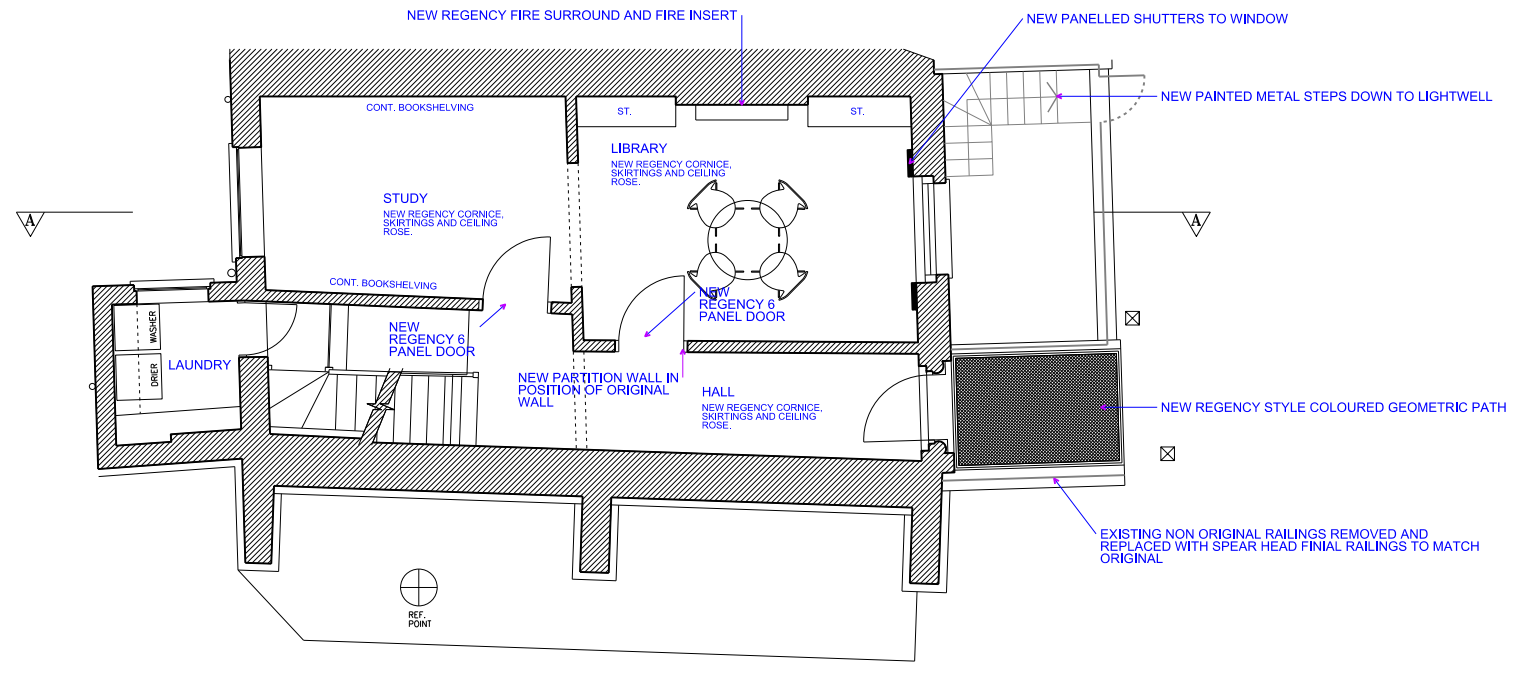

00 PROPOSED GROUND FLOOR PLAN

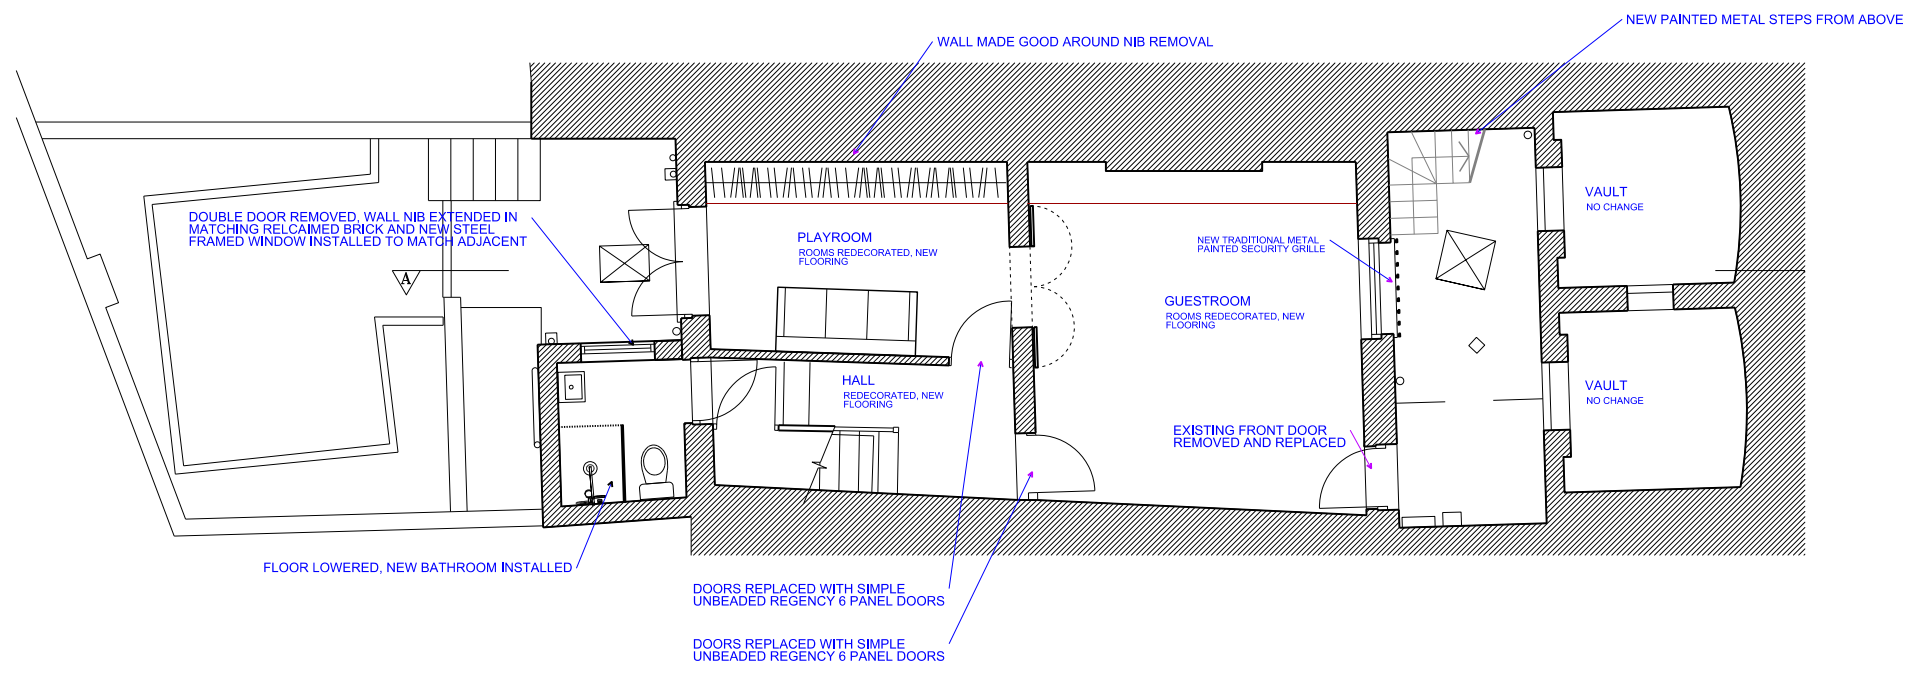

LG PROPOSED LOWER GROUND FLOOR PLAN

 

02	06.02.17	PLANNING	GP
01	20.01.17	COMMENT	GP
00	19.01.17	FOR INFORMATION	GP
REV	DATE	NOTES	INIT.
PROJECT			
51 SIDMOUTH STREET WC1H 8JX			
DRAWING TITLE			
PROPOSED LOWER GROUND & GROUND FLOOR PLANS			
STATUS PLANNING			
DATE	DRAWN	CHECK	SCALE @ A1 1:50
JAN 17	-	GP	SCALE @ A3 1:100
PROJECT NUMBER	UNIT / BLOCK	CL / SP / R	TYPE & REVISION NUMBER / LETTER
0354	A	1000	02