



01. Copyright: This drawing must not be reproduced in whole or part without written consent from Vine Architecture Studio Limited  
 02. All dimensions to be checked and any discrepancies to be reported to Vine Architecture Studio prior to construction  
 03. Do not Scale from this drawing  
 04. This drawing may contain information from other professions or third parties. Vine Architecture Studio cannot accept responsibility for the integrity or accuracy of such information.  
 05. If in any doubt about the information in this drawing, ask Vine Architecture Studio without delay

**General Notes**

- This drawing is for planning purposes only

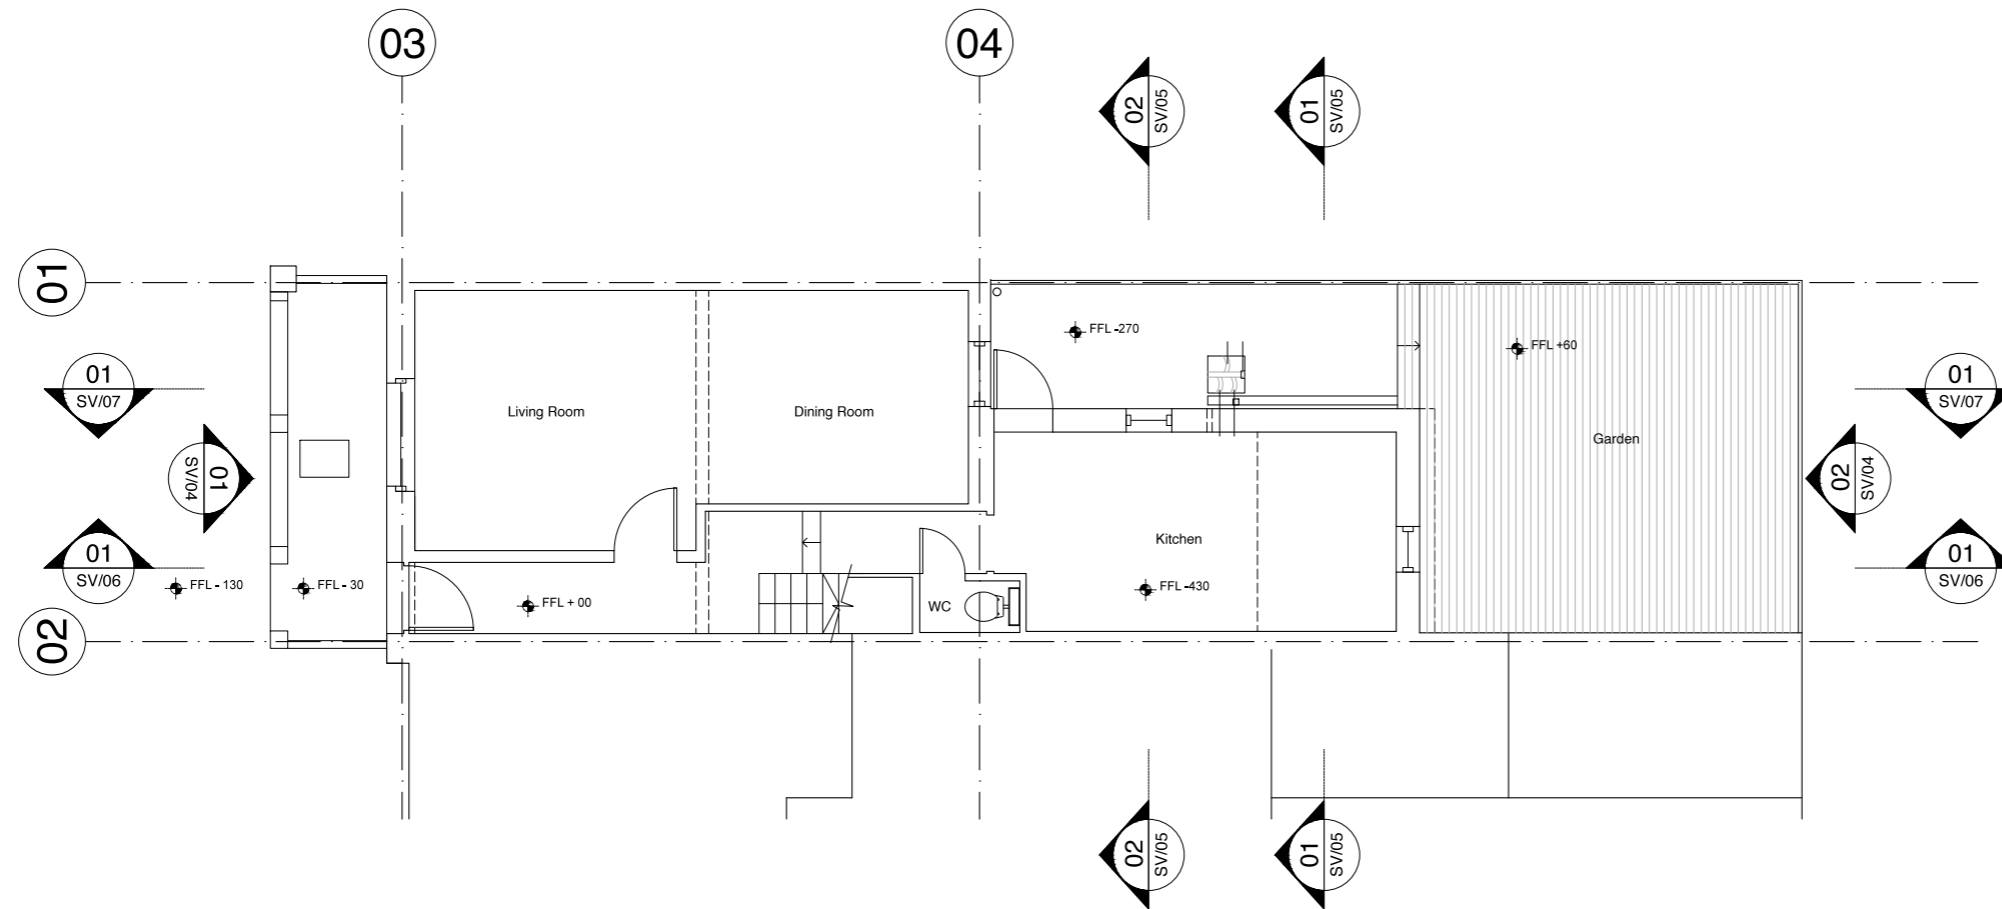

01 Site Plan - Survey  
 SV/00 Scale 1:50@A1 1:100@A3

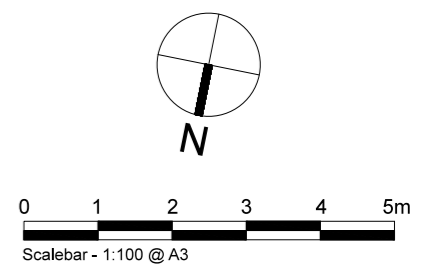

Revision	Stage	Date
*	Survey	30.06.2016

Status  
 For Issue

**VINE**  
 Architecture Studio


Unit 3, 1a Vine Court, London, E1 1JH  
 www.vinearchitecture.com  
 studio@vinearchitecture.com  
 T 0207 377 5465

Client Name Emily and Dudley Hinton		Project Number 75	
Project Name 2 Hadley Street		Date 30.06.2016	
Scale 1:50 @ A1 1:100 @ A3	Drawn by NOR	Checked by RPR	
Drawing Name Site Plan - Survey	Drawing No SV/00	Revision *	



01. Copyright: This drawing must not be reproduced in whole or part without written consent from Vine Architecture Studio Limited  
 02. All dimensions to be checked and any discrepancies to be reported to Vine Architecture Studio prior to construction  
 03. Do not Scale from this drawing  
 04. This drawing may contain information from other professions or third parties. Vine Architecture Studio cannot accept responsibility for the integrity or accuracy of such information.  
 05. If in any doubt about the information in this drawing, ask Vine Architecture Studio without delay

**General Notes**

- This drawing is for planning purposes only

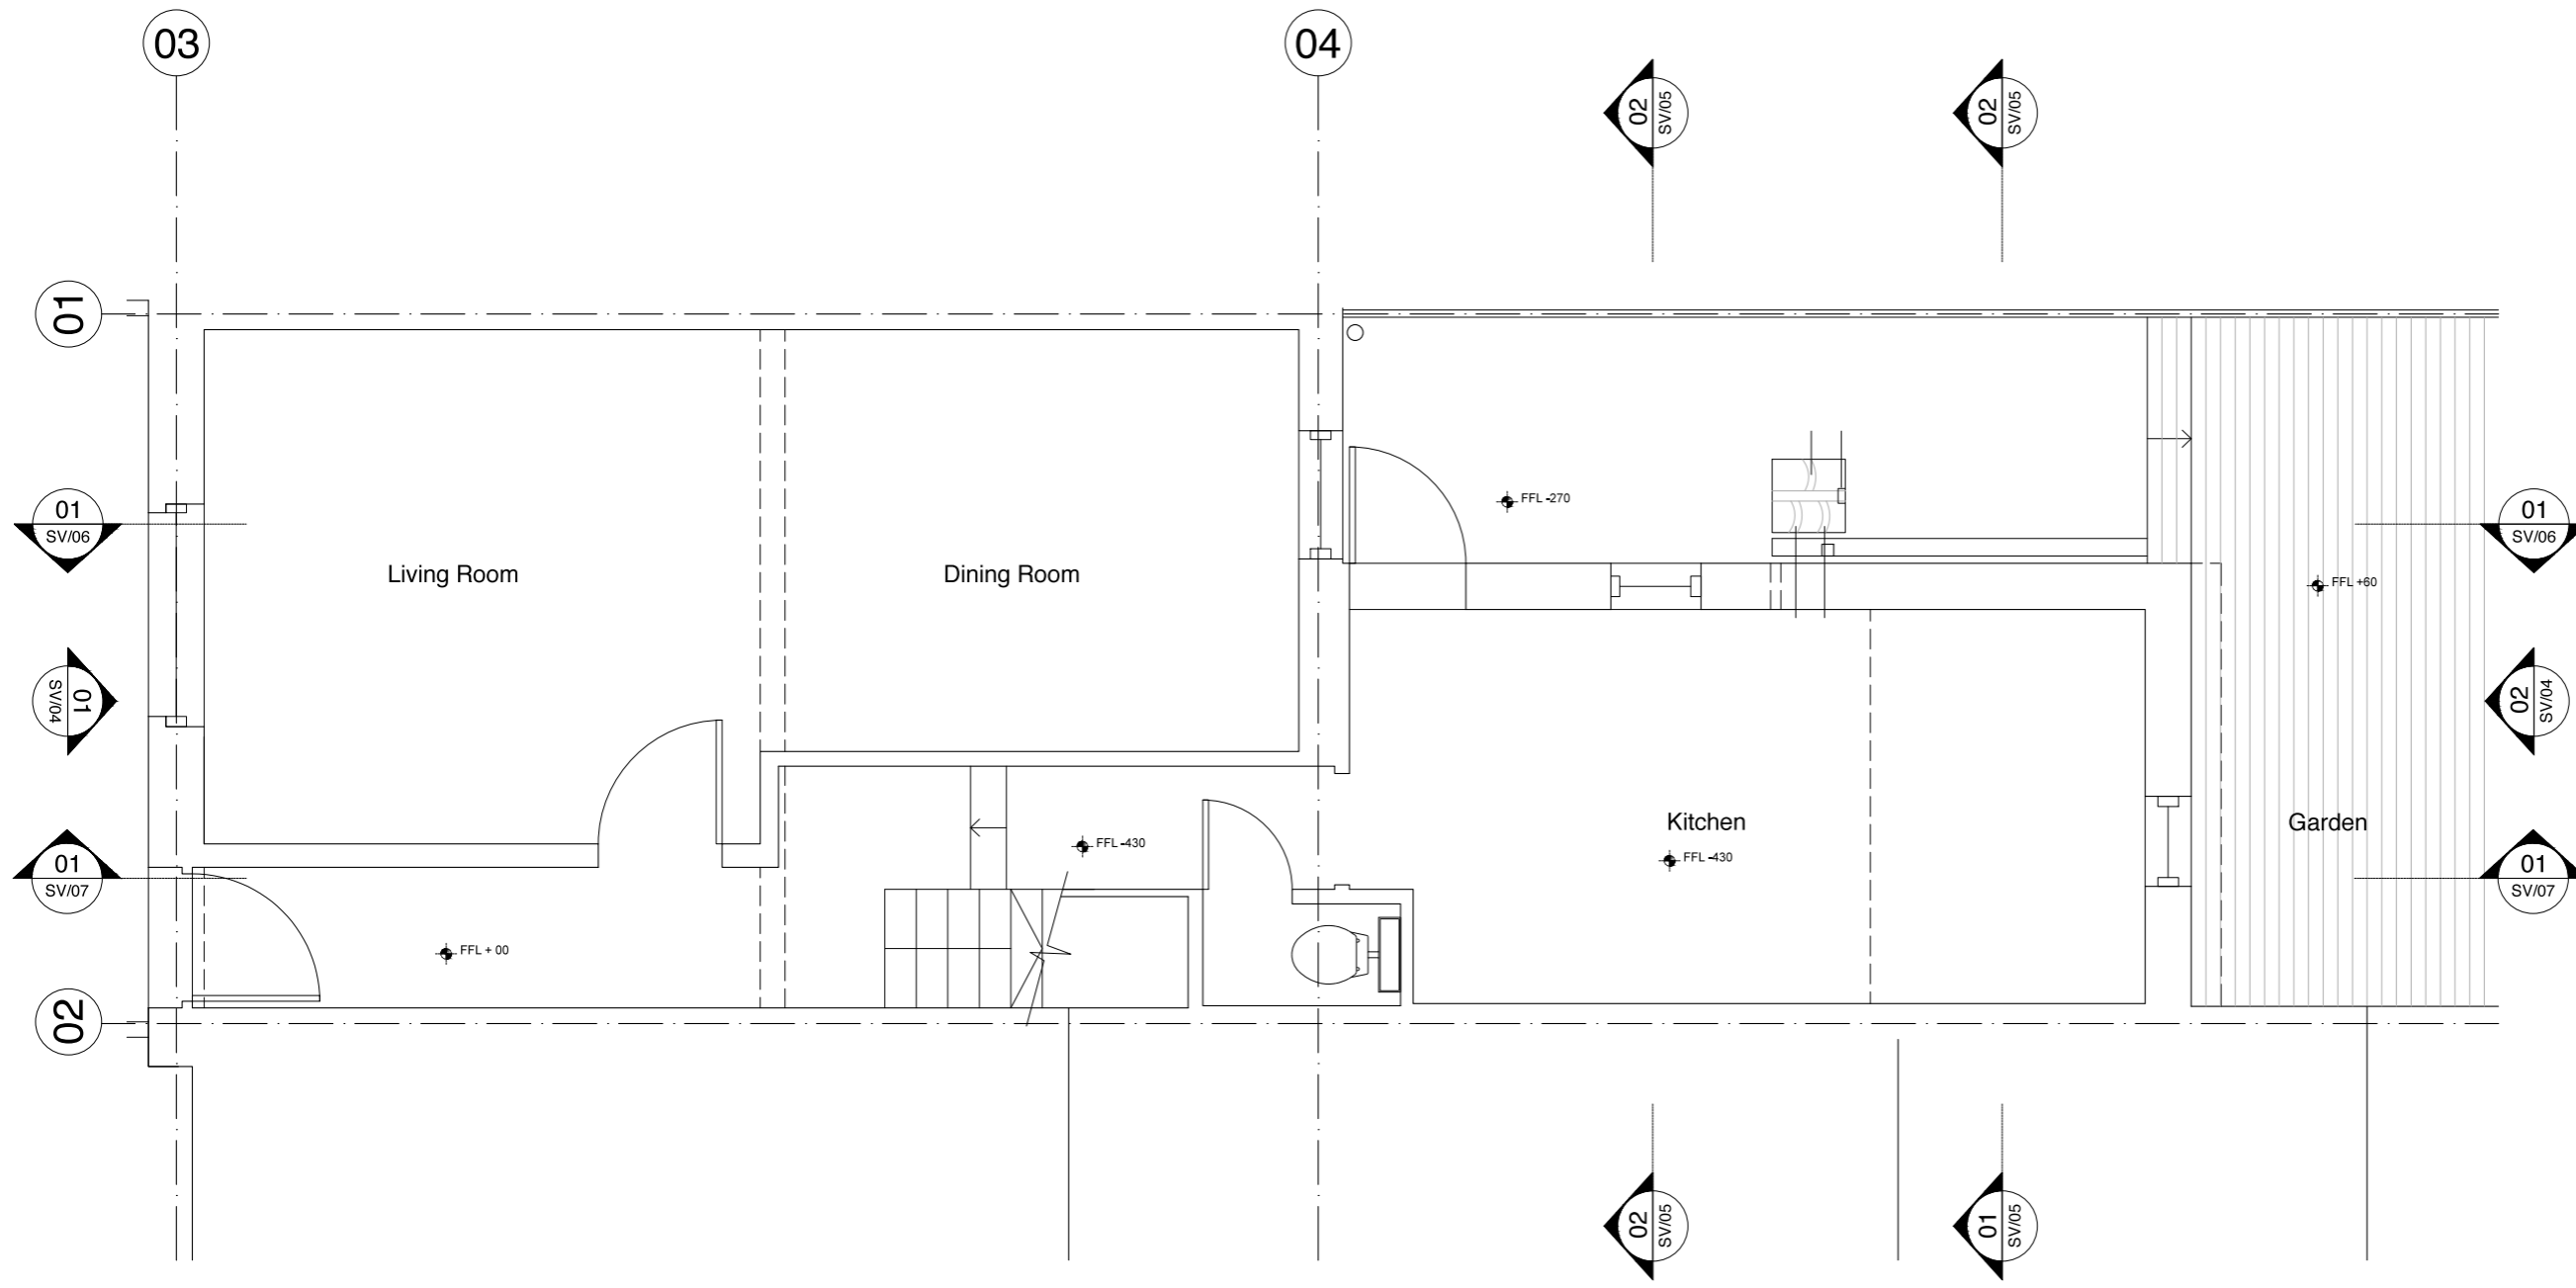

01 Ground Floor Plan - Survey  
 SV/01 Scale 1:25@A1 1:50@A3

 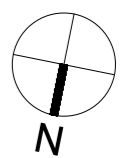

Revision	Stage	Date
*	Survey	30.06.2016

Status  
 For Issue

**VINE**  
 Architecture Studio  
 Unit 3, 1a Vine Court, London, E1 1JH  
 www.vinearchitecture.com  
 studio@vinearchitecture.com  
 T 0207 377 5465

Client Name  
 Emily and Dudley Hinton

Project Name	Project Number
2 Hadley Street	75




Date	Scale	Drawn by	Checked by
30.06.2016	1:25 @ A1 1:50 @ A1	NOR	RPR

Drawing Name	Drawing No	Revision
Ground Floor Plan - Survey	SV/01	*

01. Copyright: This drawing must not be reproduced in whole or part without written consent from Vine Architecture Studio Limited  
 02. All dimensions to be checked and any discrepancies to be reported to Vine Architecture Studio prior to construction  
 03. Do not Scale from this drawing  
 04. This drawing may contain information from other professions or third parties. Vine Architecture Studio cannot accept responsibility for the integrity or accuracy of such information.  
 05. If in any doubt about the information in this drawing, ask Vine Architecture Studio without delay

**General Notes**

- This drawing is for planning purposes only

 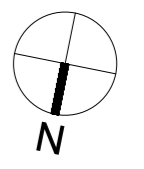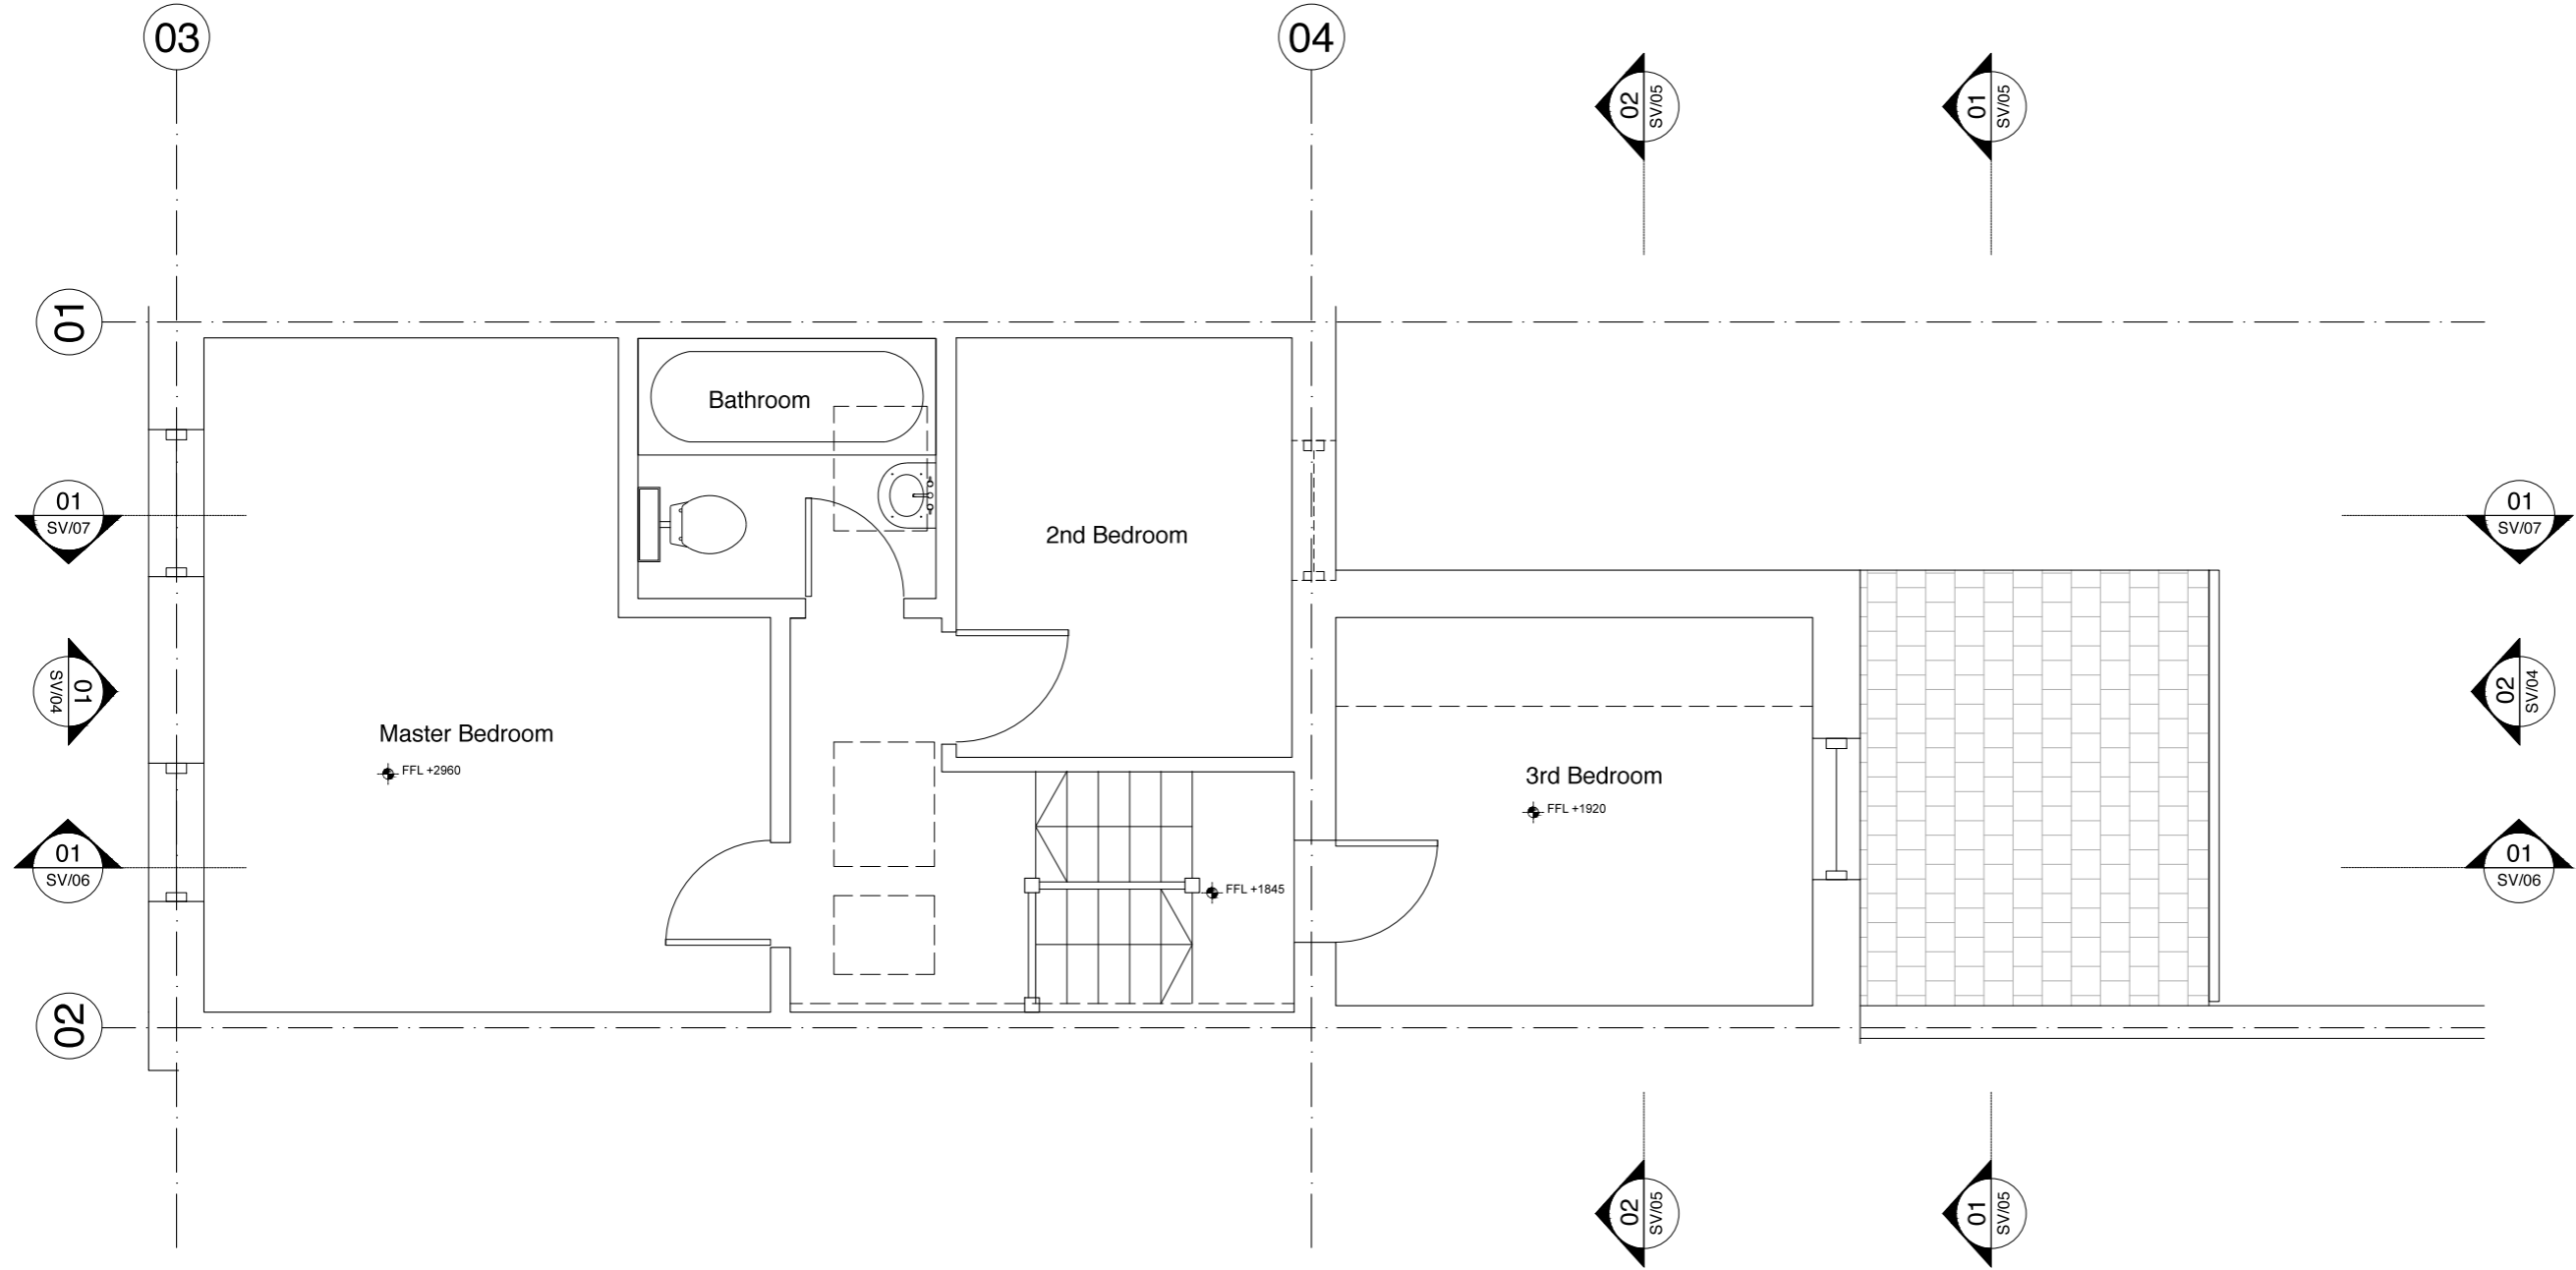

01 First Floor Plan - Survey  
 SV/02 Scale 1:25@A1 1:50@A3

Revision	Stage	Date
*	Survey	30.06.2016

Status  
 For Issue




**VINE**  
 Architecture Studio  
 Unit 3, 1a Vine Court, London, E1 1JH  
 www.vinearchitecture.com  
 studio@vinearchitecture.com  
 T 0207 377 5465

Client Name Emily and Dudley Hinton			
Project Name 2 Hadley Street			Project Number 75
Date 30.06.2016	Scale 1:25 @ A1 1:50 @ A1	Drawn by NOR	Checked by RPR
Drawing Name First Floor Plan - Survey		Drawing No SV/02	Revision *

01. Copyright: This drawing must not be reproduced in whole or part without written consent from Vine Architecture Studio Limited  
 02. All dimensions to be checked and any discrepancies to be reported to Vine Architecture Studio prior to construction  
 03. Do not Scale from this drawing  
 04. This drawing may contain information from other professions or third parties. Vine Architecture Studio cannot accept responsibility for the integrity or accuracy of such information.  
 05. If in any doubt about the information in this drawing, ask Vine Architecture Studio without delay

**General Notes**

- This drawing is for planning purposes only

 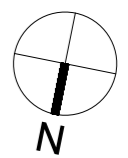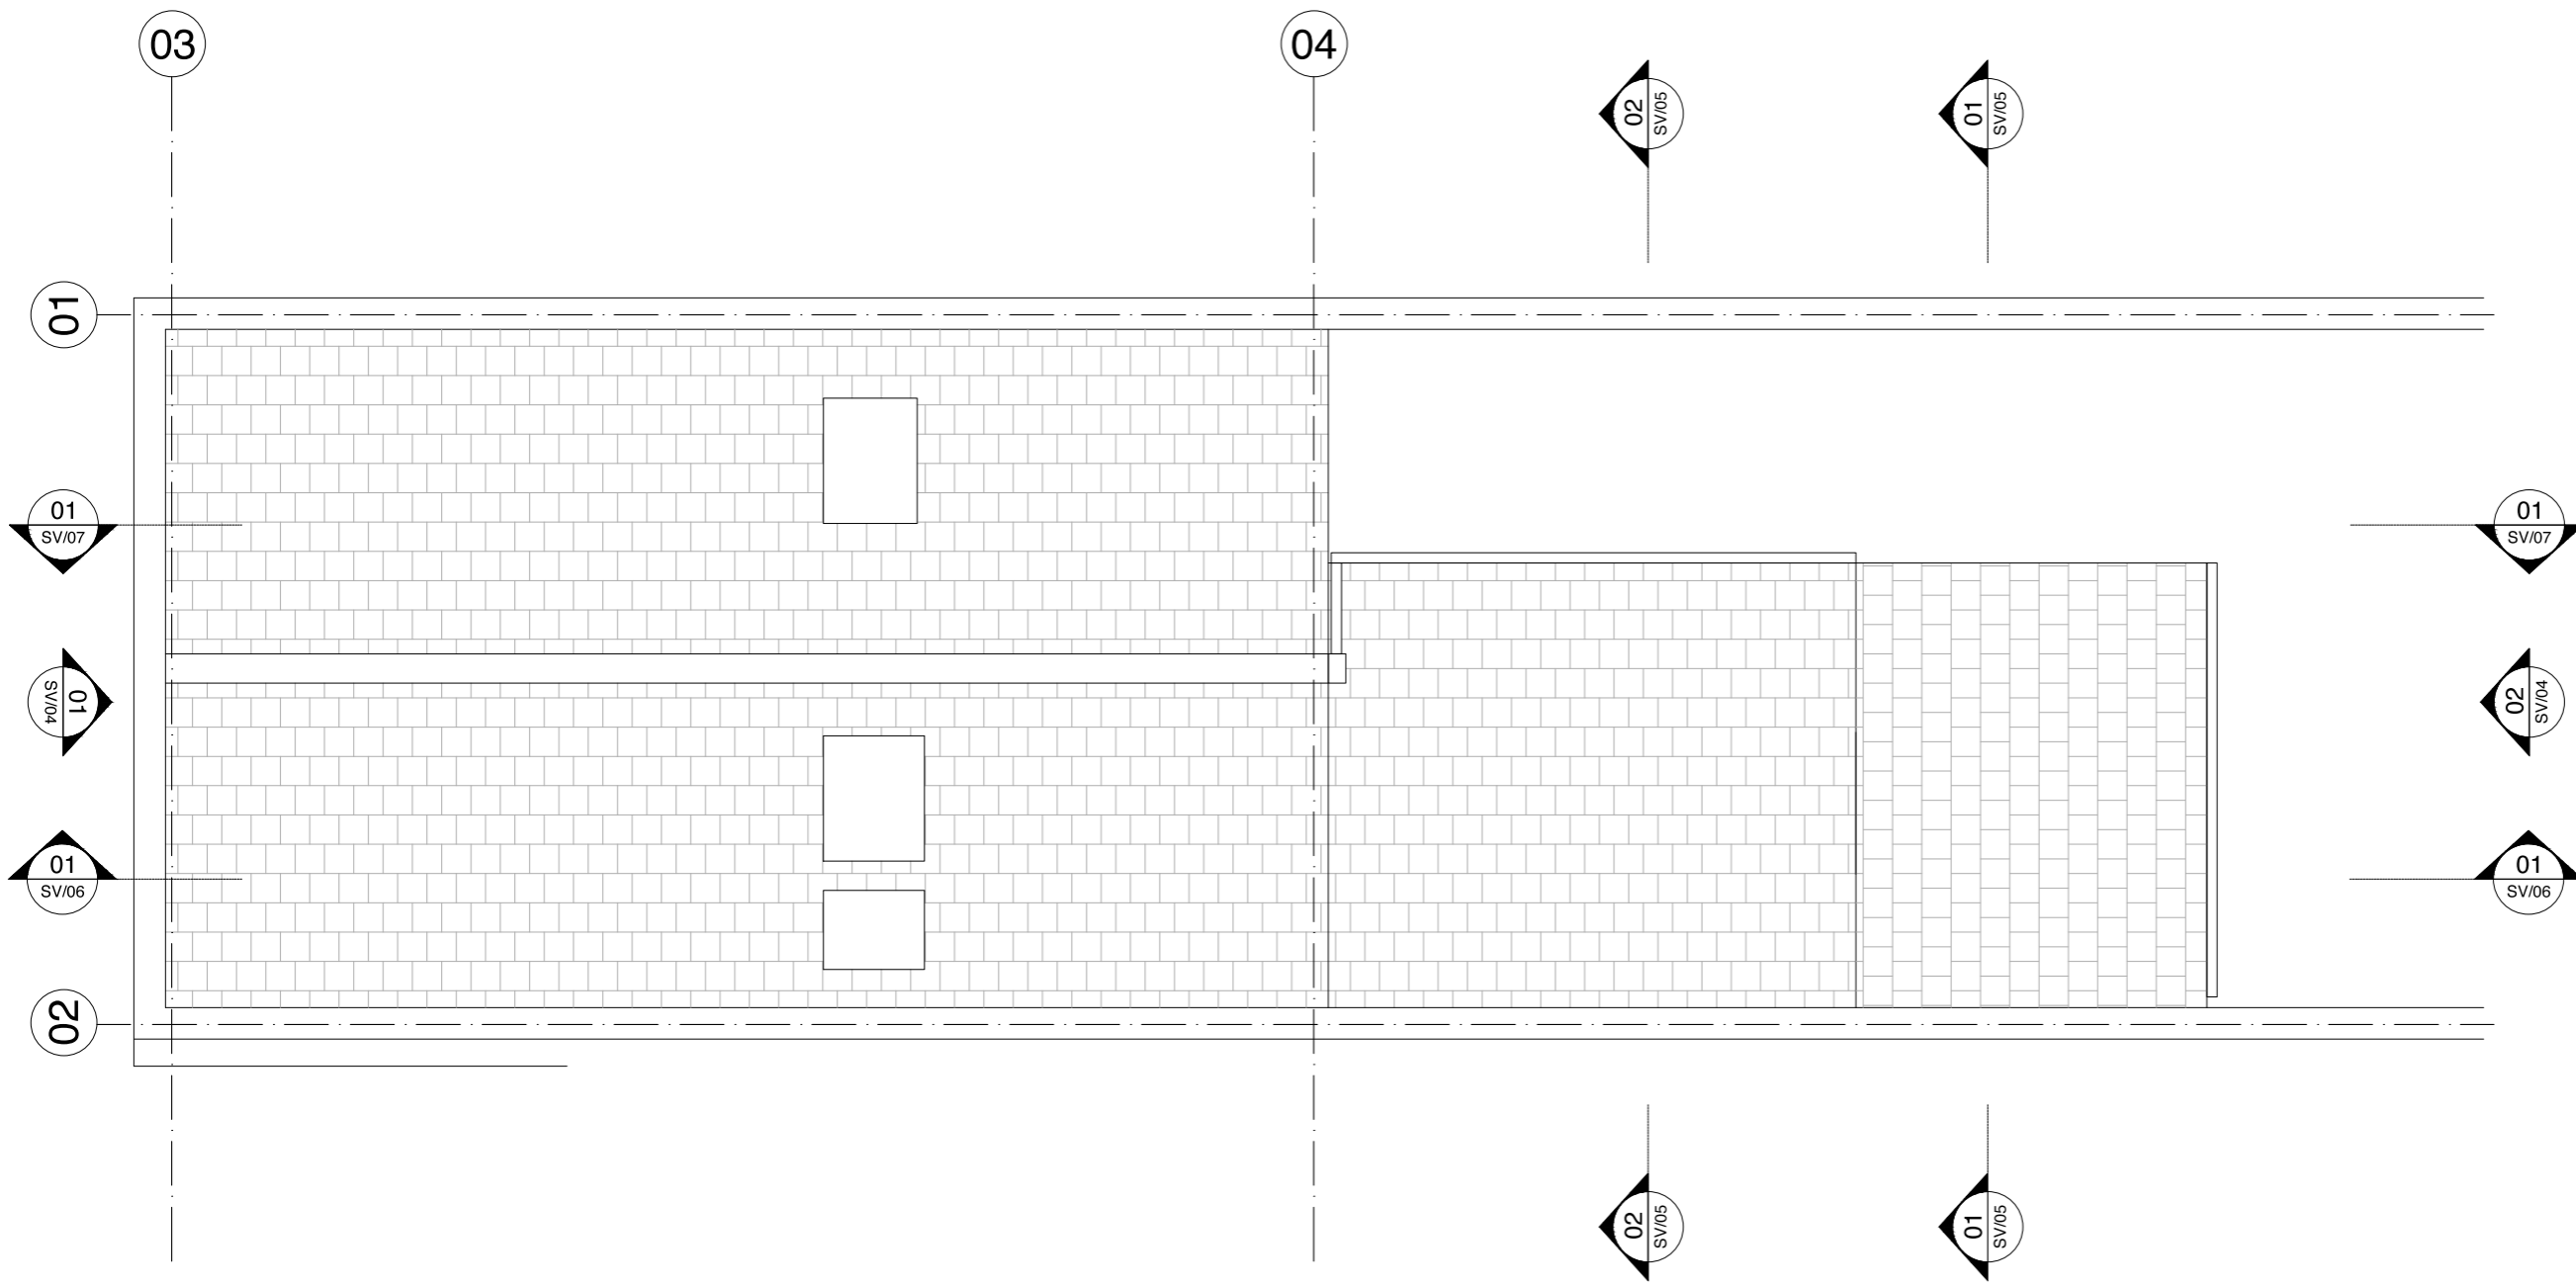

01 Roof Plan - Survey  
 SV/03 Scale 1:25@A1 1:50@A3

Revision	Stage	Date
*	Survey	30.06.2016

Status  
For Issue

**VINE**  
 Architecture Studio  
 Unit 3, 1a Vine Court, London, E1 1JH  
 www.vinearchitecture.com  
 studio@vinearchitecture.com  
 T 0207 377 5465

Client Name Emily and Dudley Hinton			
Project Name 2 Hadley Street		Project Number 75	
Date 30.06.2016	Scale 1:25 @ A1 1:50 @ A1	Drawn by NOR	Checked by RPR
Drawing Name Roof Plan - Survey		Drawing No SV/03	Revision *


01. Copyright: This drawing must not be reproduced in whole or part without written consent from Vine Architecture Studio Limited  
 02. All dimensions to be checked and any discrepancies to be reported to Vine Architecture Studio prior to construction  
 03. Do not Scale from this drawing  
 04. This drawing may contain information from other professions or third parties. Vine Architecture Studio cannot accept responsibility for the integrity or accuracy of such information.  
 05. If in any doubt about the information in this drawing, ask Vine Architecture Studio without delay

**General Notes**


- This drawing is for planning purposes only



01 Front Elevation - Survey  
 SV/04 Scale 1:25@A1 1:50@A3

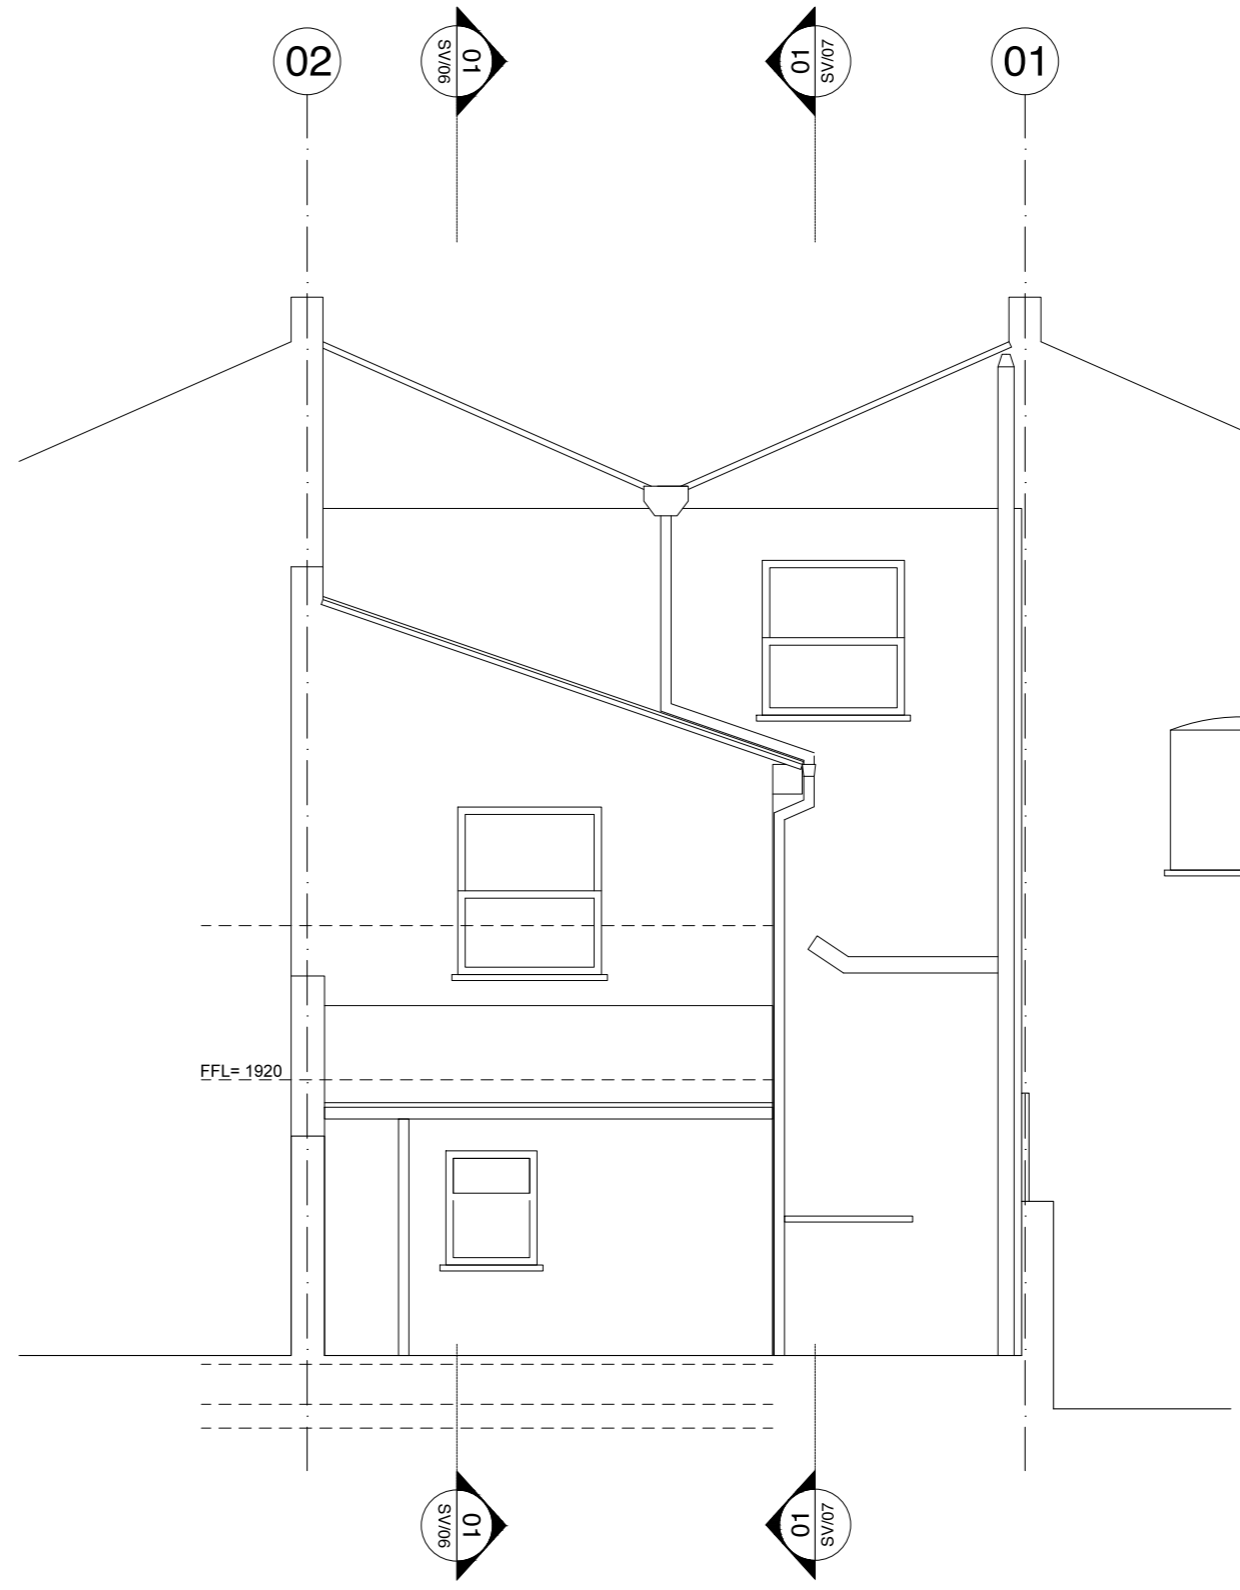

02 Rear Elevation - Survey  
 SV/04 Scale 1:25@A1 1:50@A3

 

Revision	Stage	Date
*	Survey	30.06.2016

Status  
 For Issue


**VINE**  
 Architecture Studio  
 Unit 3, 1a Vine Court, London, E1 1JH  
 www.vinearchitecture.com  
 studio@vinearchitecture.com  
 T 0207 377 5465

Client Name Emily and Dudley Hinton		Project Number 75	
Project Name 2 Hadley Street		Date 30.06.2016	
Scale 1:25 @ A1 1:50 @ A1	Drawn by NOR	Checked by RPR	
Drawing Name Elevations - Survey		Drawing No SV/04	Revision *


01. Copyright: This drawing must not be reproduced in whole or part without written consent from Vine Architecture Studio Limited  
 02. All dimensions to be checked and any discrepancies to be reported to Vine Architecture Studio prior to construction  
 03. Do not Scale from this drawing  
 04. This drawing may contain information from other professions or third parties. Vine Architecture Studio cannot accept responsibility for the integrity or accuracy of such information.  
 05. If in any doubt about the information in this drawing, ask Vine Architecture Studio without delay

**General Notes**


- This drawing is for planning purposes only

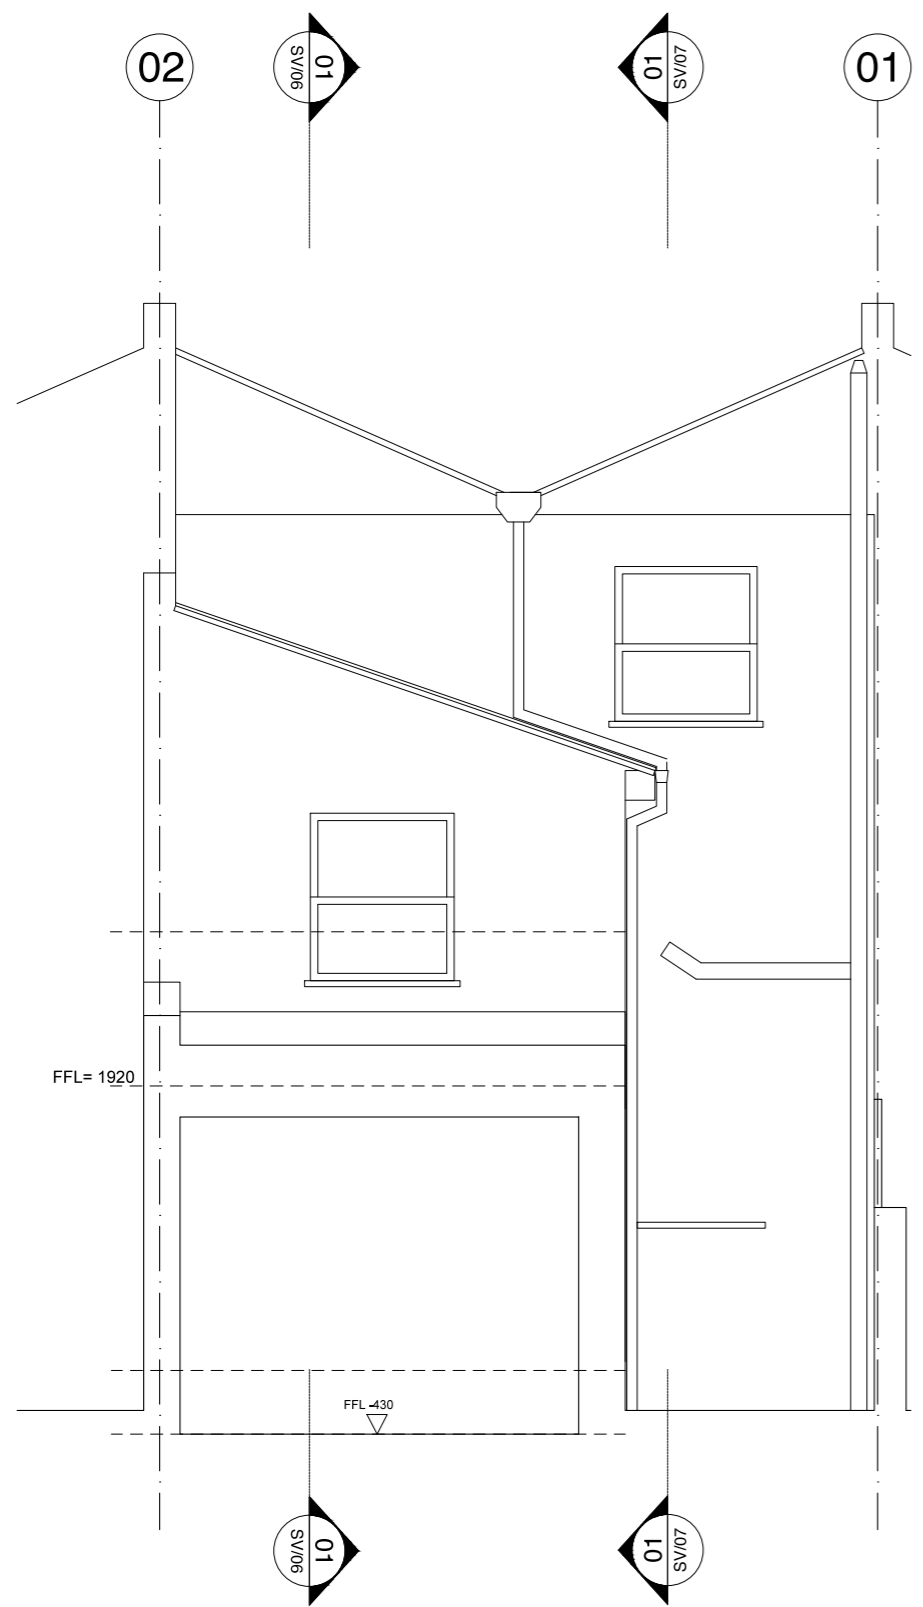

**01** Cross Section 01 - Survey  
 SV/05 Scale 1:25@A1 1:50@A3

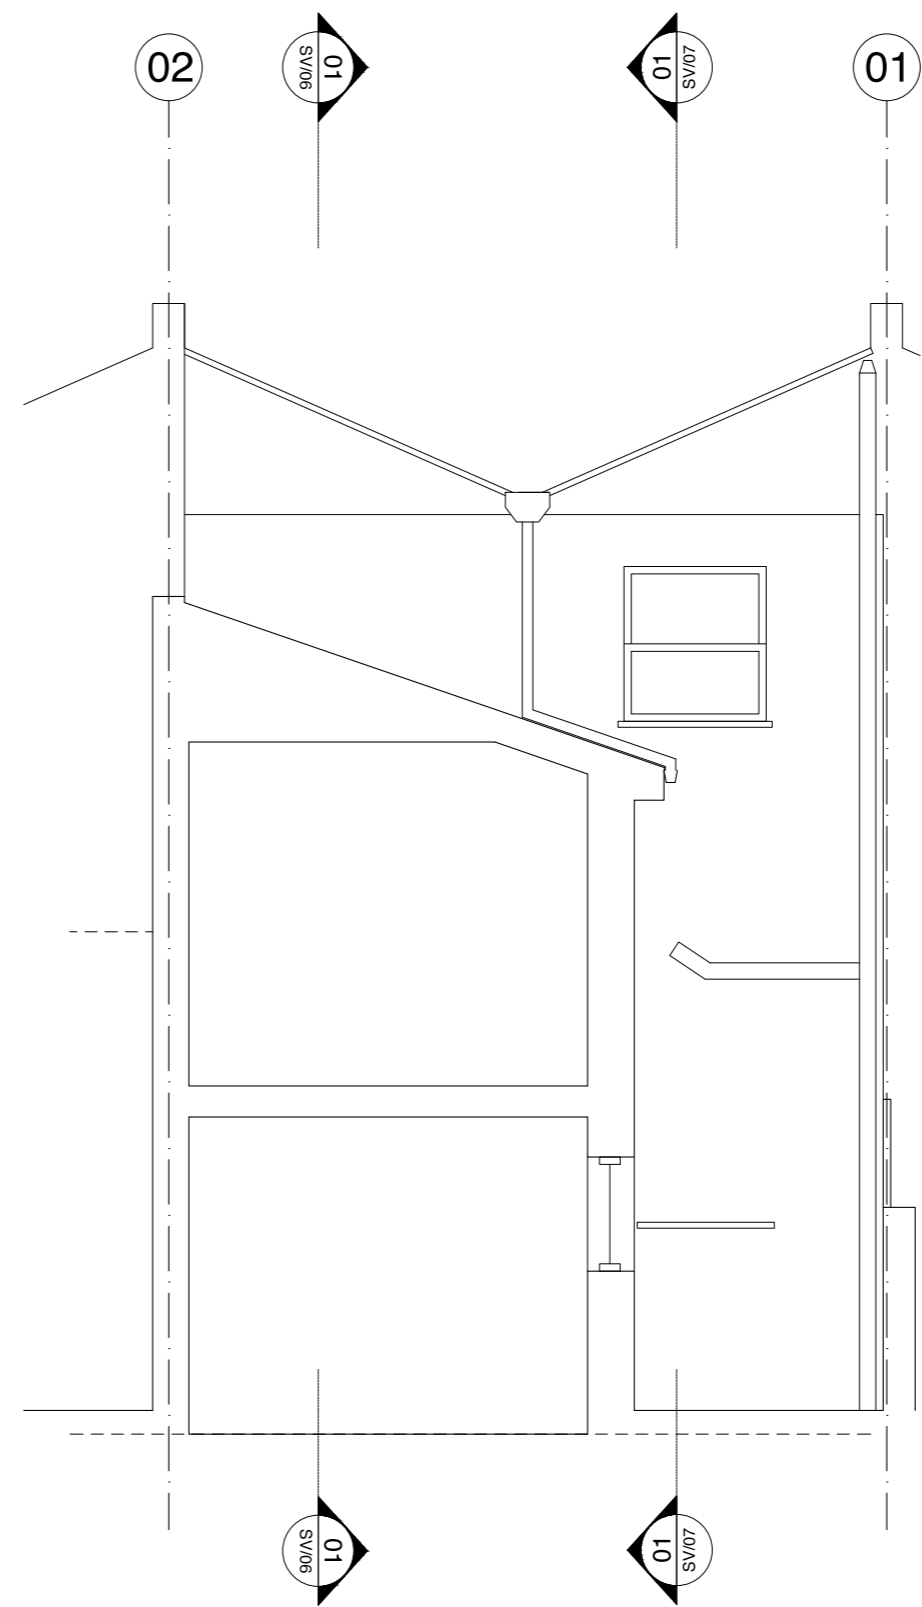

**02** Cross Section 02 - Survey  
 SV/05 Scale 1:25@A1 1:50@A3

 

Revision	Stage	Date
*	Survey	30.06.2016

Status  
 For Issue



**VINE**  
 Architecture Studio  
 Unit 3, 1a Vine Court, London, E1 1JH  
 www.vinearchitecture.com  
 studio@vinearchitecture.com  
 T 0207 377 5465

Client Name <b>Emily and Dudley Hinton</b>		Project Number <b>75</b>	
Project Name <b>2 Hadley Street</b>		Date <b>30.06.2016</b>	
Scale 1:25 @ A1 1:50 @ A1	Drawn by <b>DMR</b>	Checked by <b>RPR</b>	
Drawing Name <b>Cross Sections - Survey</b>	Drawing No <b>SV/05</b>	Revision <b>*</b>	

01. Copyright: This drawing must not be reproduced in whole or part without written consent from Vine Architecture Studio Limited  
 02. All dimensions to be checked and any discrepancies to be reported to Vine Architecture Studio prior to construction  
 03. Do not Scale from this drawing  
 04. This drawing may contain information from other professions or third parties. Vine Architecture Studio cannot accept responsibility for the integrity or accuracy of such information.  
 05. If in any doubt about the information in this drawing, ask Vine Architecture Studio without delay

**General Notes**

- This drawing is for planning purposes only

 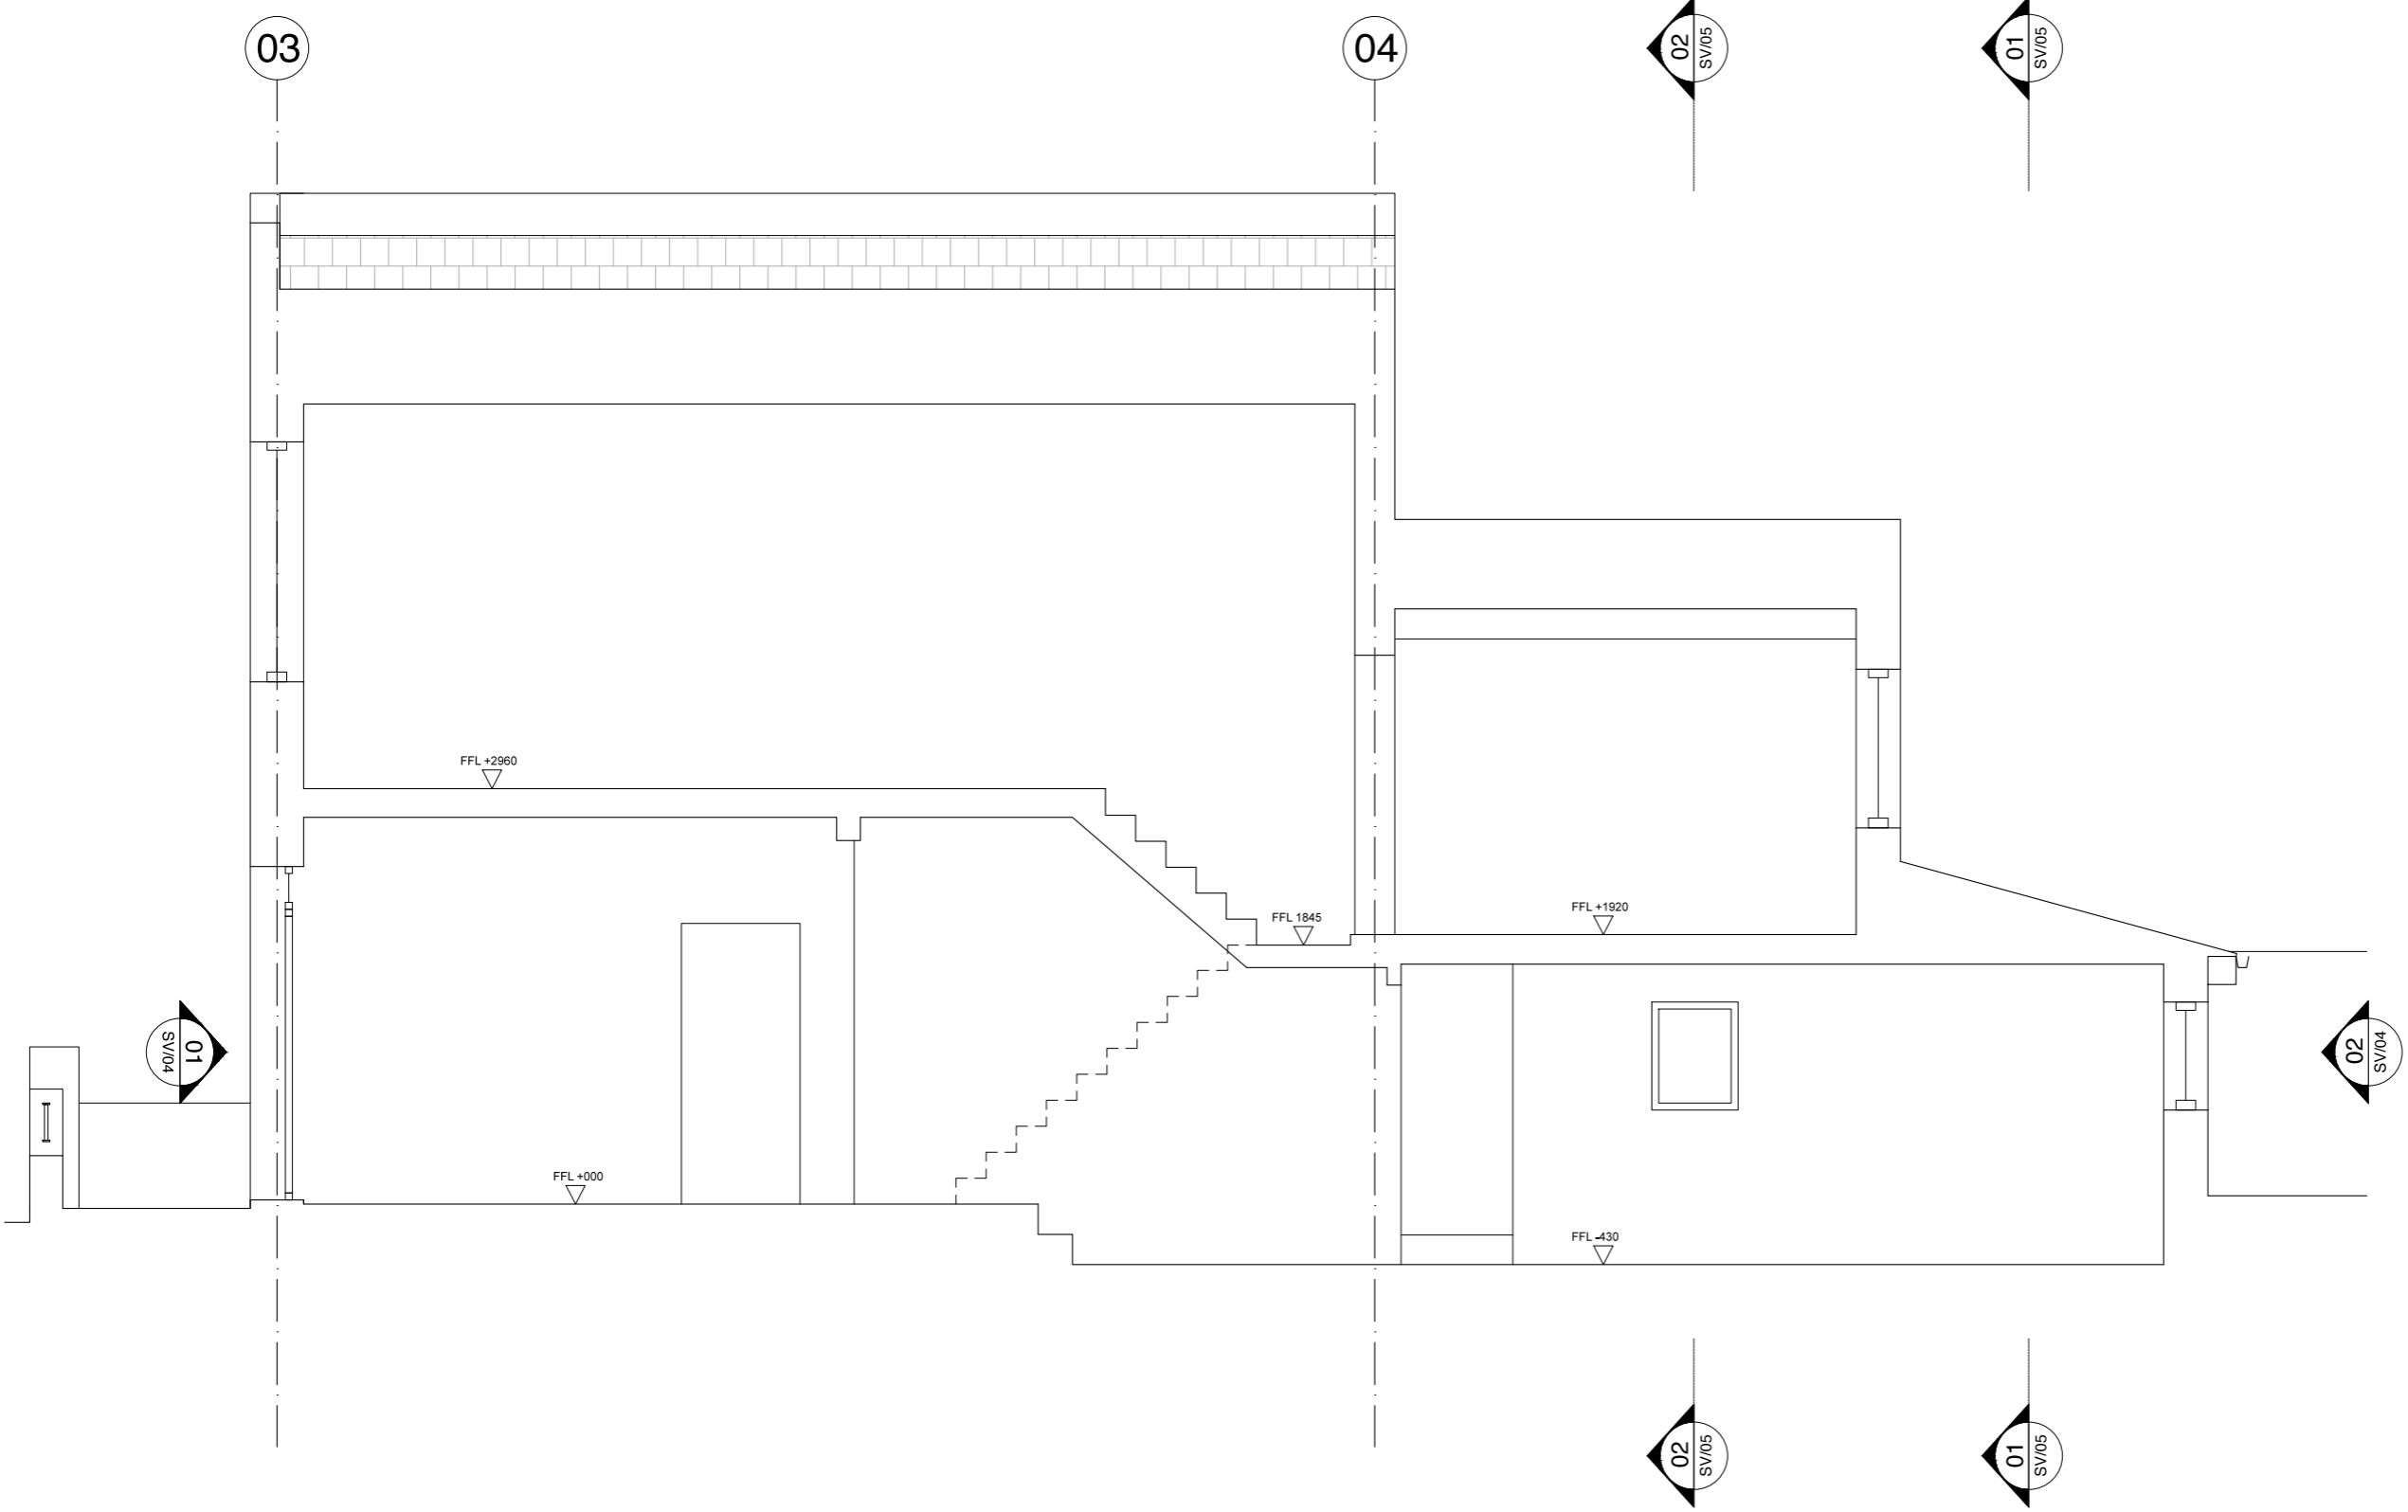

Revision	Stage	Date
*	Survey	30.06.2016

Status  
For Issue

**VINE**  
 Architecture Studio  
 Unit 3, 1a Vine Court, London, E1 1JH  
 www.vinearchitecture.com  
 studio@vinearchitecture.com  
 T 0207 377 5465



Client Name Emily and Dudley Hinton			
Project Name 2 Hadley Street			Project Number 75
Date 30.06.2016	Scale 1:25 @ A1 1:50 @ A1	Drawn by NOR	Checked by RPR
Drawing Name Long Section 01 - Survey		Drawing No SV/06	Revision *

**01** Long Section 01 - Survey  
 SV/06 Scale 1:25@A1 1:50@A3

01. Copyright: This drawing must not be reproduced in whole or part without written consent from Vine Architecture Studio Limited  
 02. All dimensions to be checked and any discrepancies to be reported to Vine Architecture Studio prior to construction  
 03. Do not Scale from this drawing  
 04. This drawing may contain information from other professions or third parties. Vine Architecture Studio cannot accept responsibility for the integrity or accuracy of such information.  
 05. If in any doubt about the information in this drawing, ask Vine Architecture Studio without delay

**General Notes**

- This drawing is for planning purposes only

 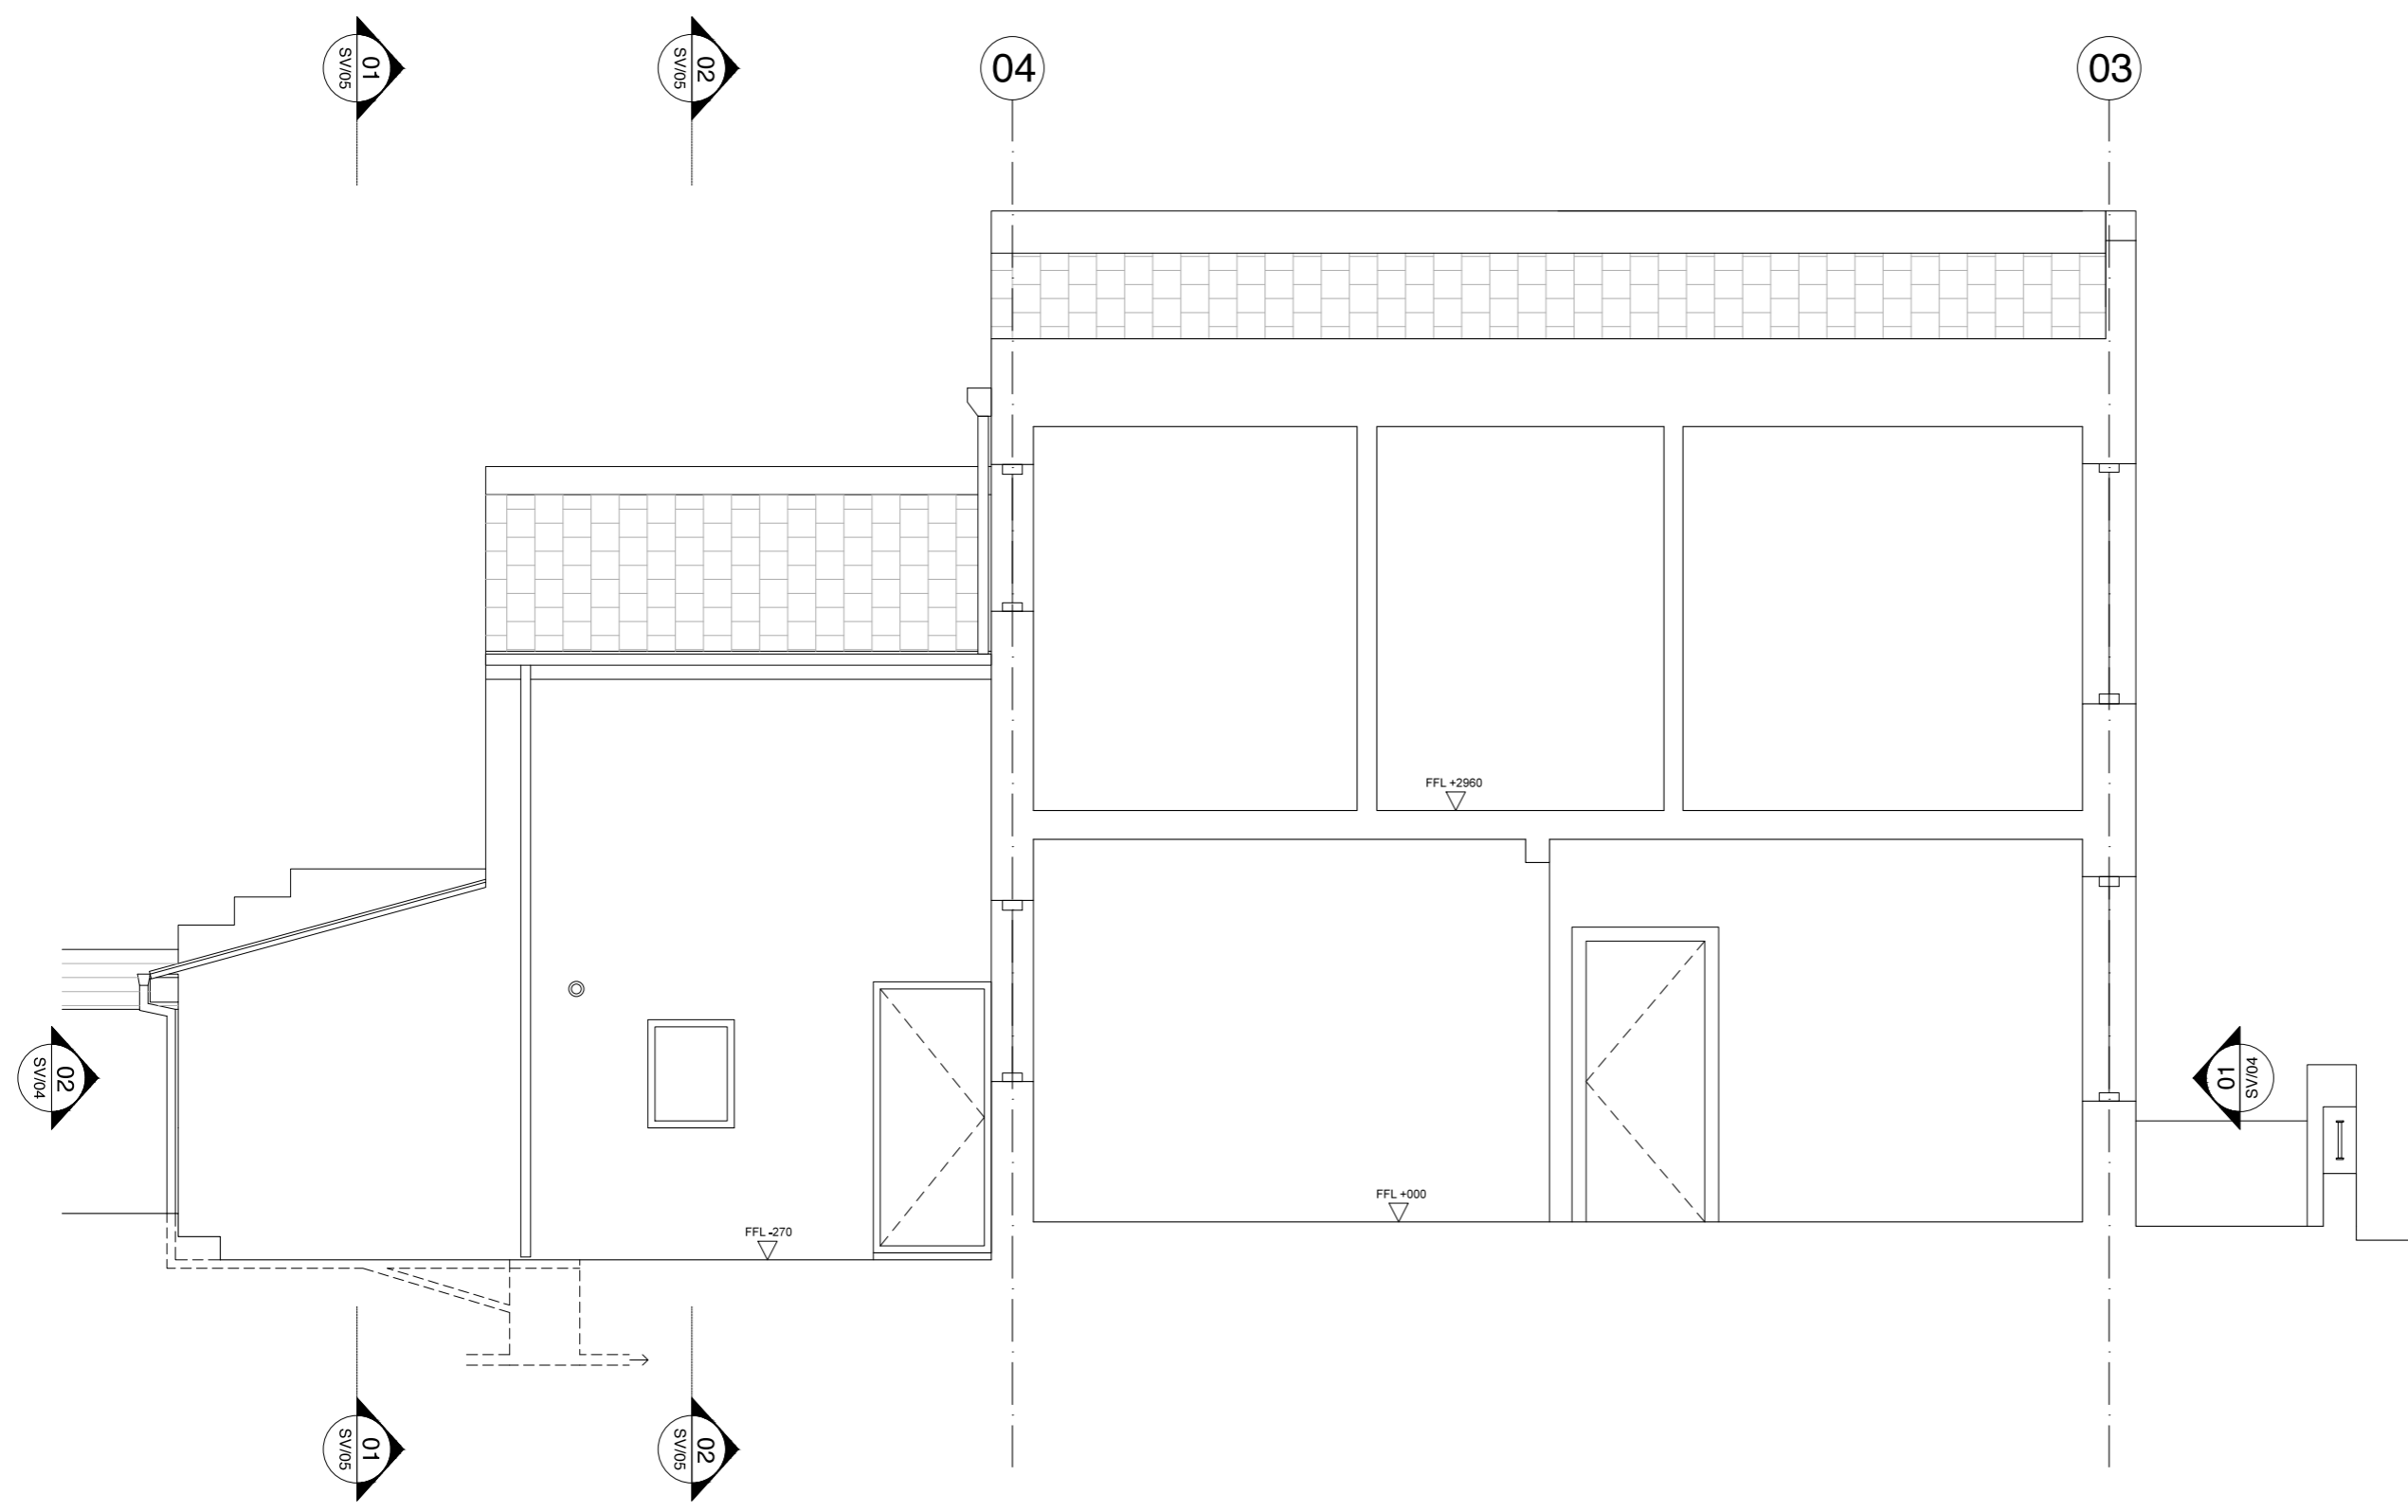

Revision	Stage	Date
*	Survey	30.06.2016

Status  
For Issue

**VINE**  
 Architecture Studio  
 Unit 3, 1a Vine Court, London, E1 1JH  
 www.vinearchitecture.com  
 studio@vinearchitecture.com  
 T 0207 377 5465

Client Name  
Emily and Dudley Hinton


Project Name 2 Hadley Street	Project Number 75
---------------------------------	----------------------

Date 30.06.2016	Scale 1:25 @ A1 1:50 @ A1	Drawn by NOR	Checked by RPR
--------------------	---------------------------------	-----------------	-------------------

Drawing Name Long Section 02 - Survey	Drawing No SV/07	Revision *
--	---------------------	---------------


01 Long Section 02 - Survey  
 SV/07 Scale 1:25@A1 1:50@A3



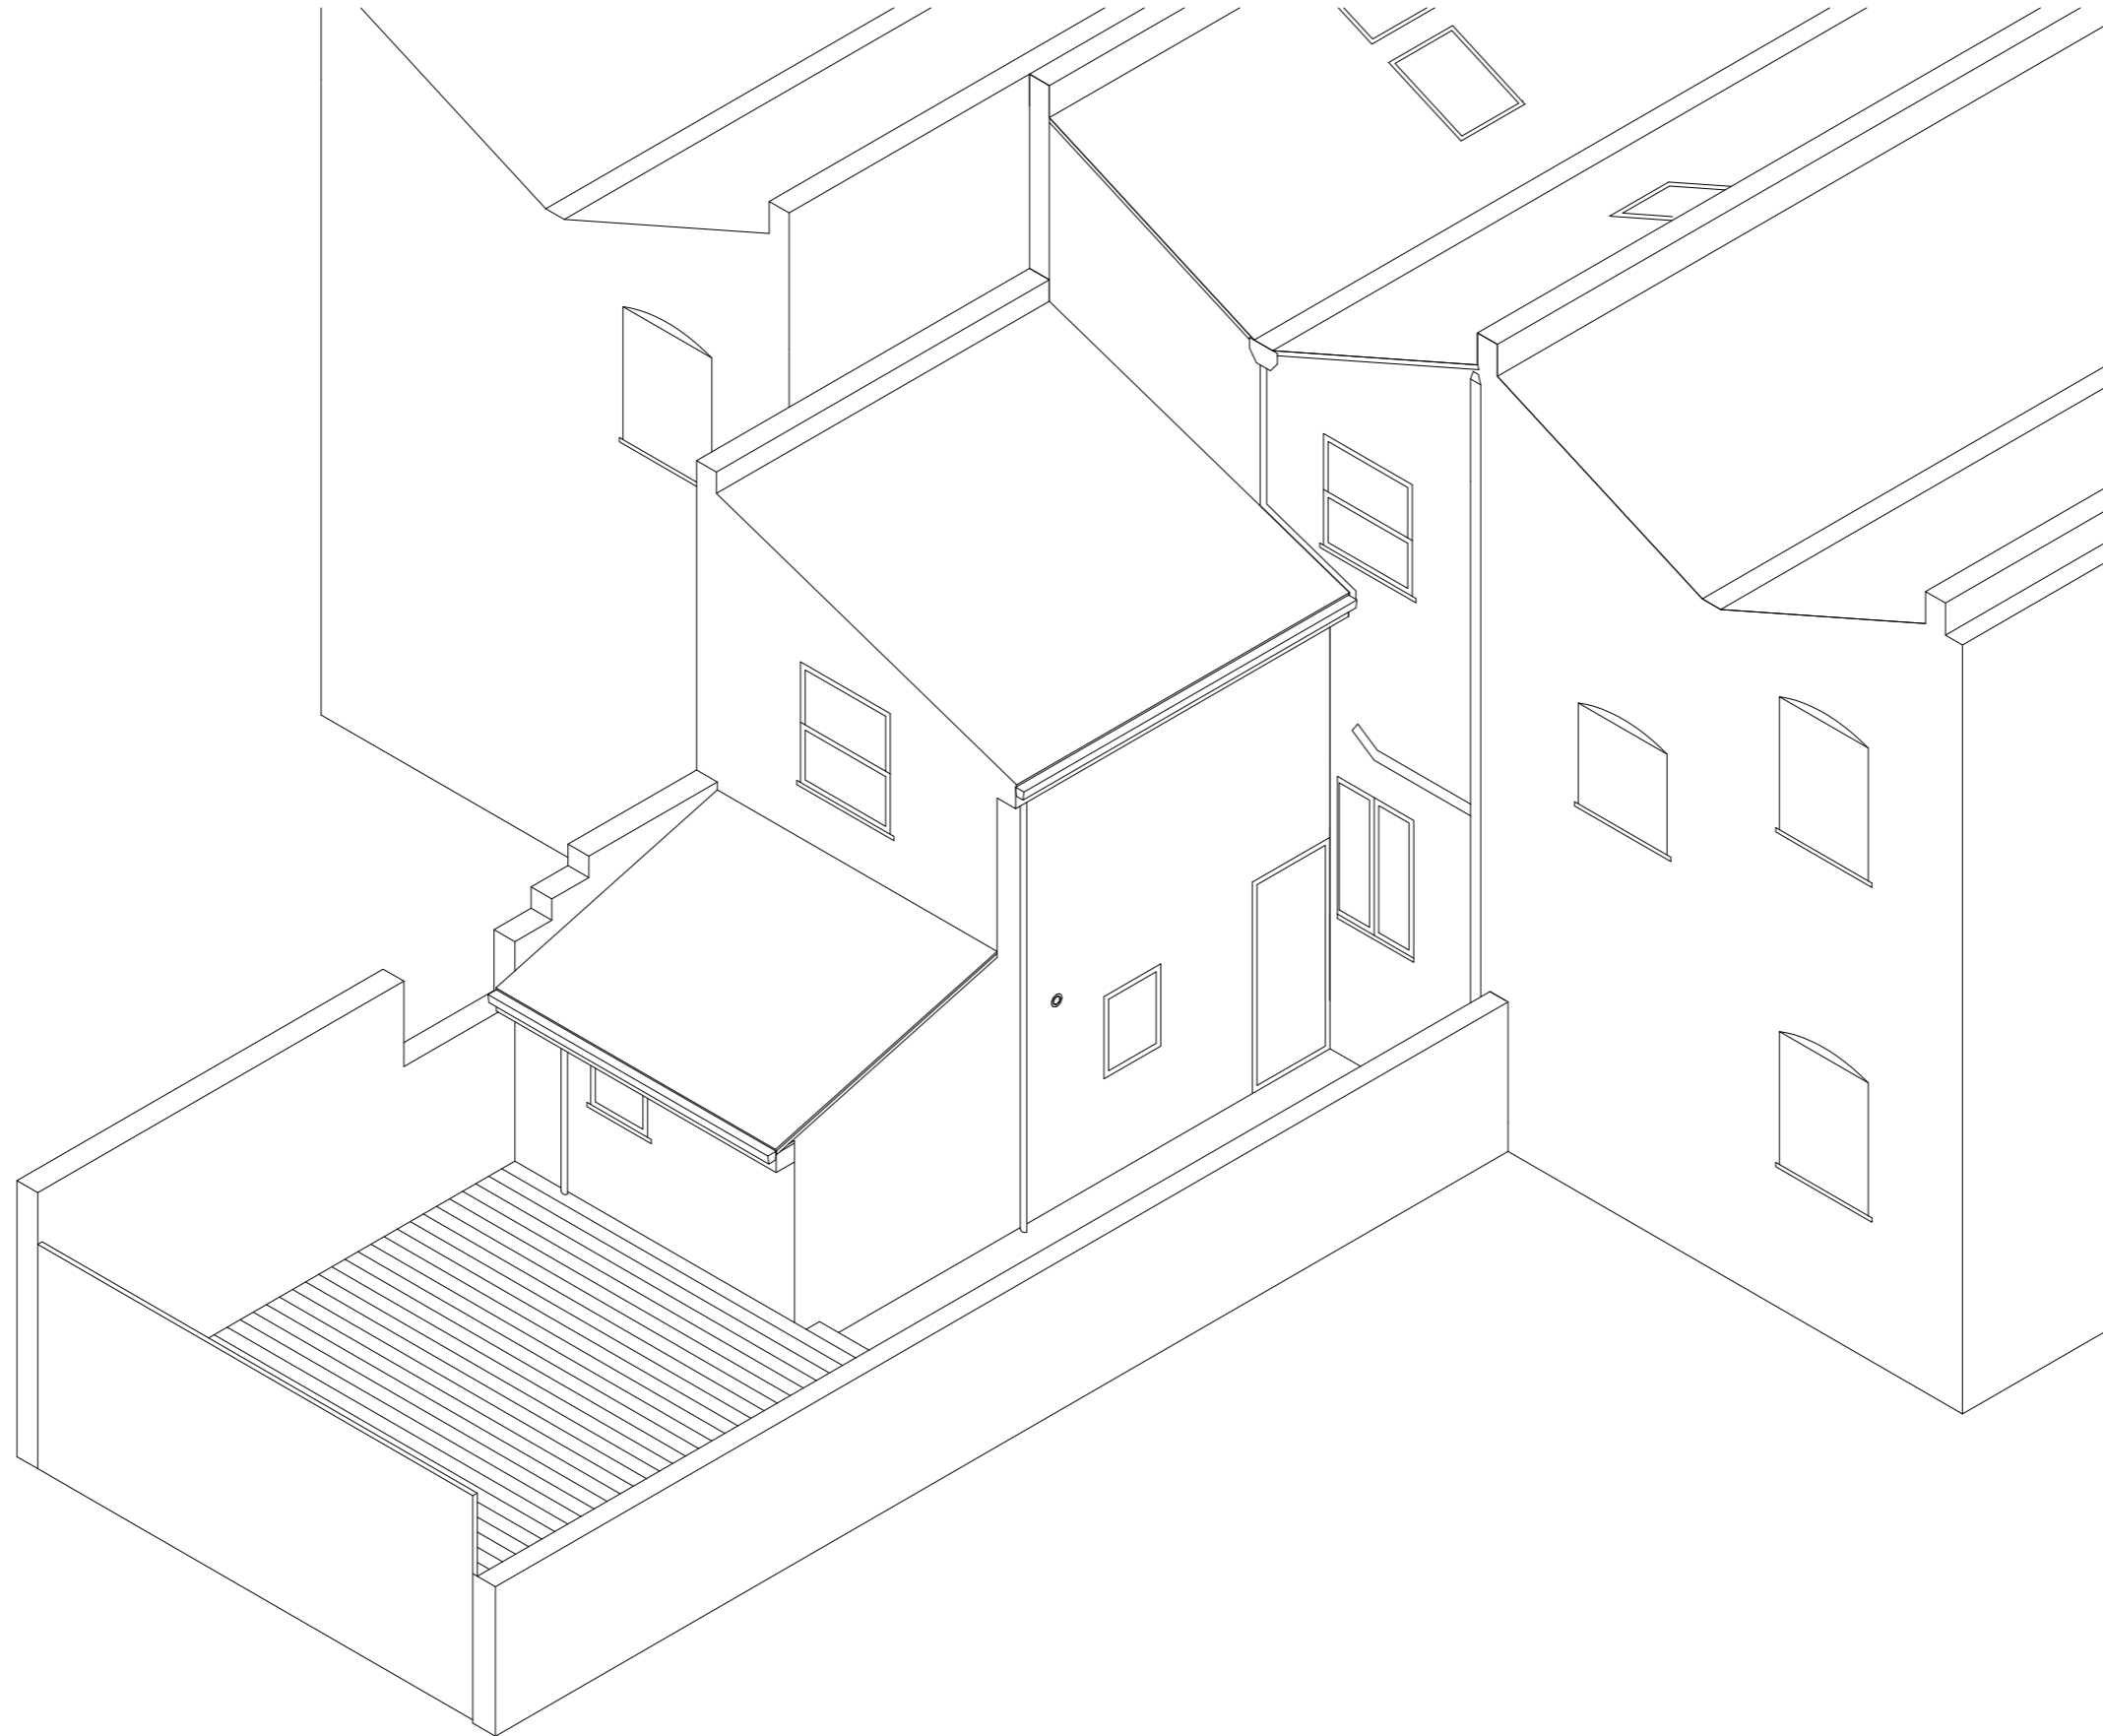

01. Copyright: This drawing must not be reproduced in whole or part without written consent from Vine Architecture Studio Limited  
 02. All dimensions to be checked and any discrepancies to be reported to Vine Architecture Studio prior to construction  
 03. Do not Scale from this drawing  
 04. This drawing may contain information from other professions or third parties. Vine Architecture Studio cannot accept responsibility for the integrity or accuracy of such information.  
 05. If in any doubt about the information in this drawing, ask Vine Architecture Studio without delay

General Notes

 

Rev. Stage	Date
* xxxxxxxx	xx.xx.2016
Status	

**VINE**  
 Architecture Studio  
 Unit 3, 1a Vine Court, London, E1 1JH  
 www.vinearchitecture.com  
 studio@vinearchitecture.com  
 T 0207 377 5465

Client Name Emily and Dudley Hinton			
Project Name 2 Hadley Street		Project Number 75	
Date xx.xx.2016	Scale 1:25 @ A1	Drawn by NOR	Checked by RPR
Drawing Name Isometric - Rear		Drawing No SV/08	Revision *